


THE BUILDER MUST CHECK THE SITE AND THE APPROVED DRAWINGS BEFORE COMMENCING THE WORKS AND MUST TAKE ANY WORKING MEASUREMENTS AS NECESSARY. ANY DISCREPANCY IN THE DRAWING MUST BE REPORTED TO THE CLIENT .

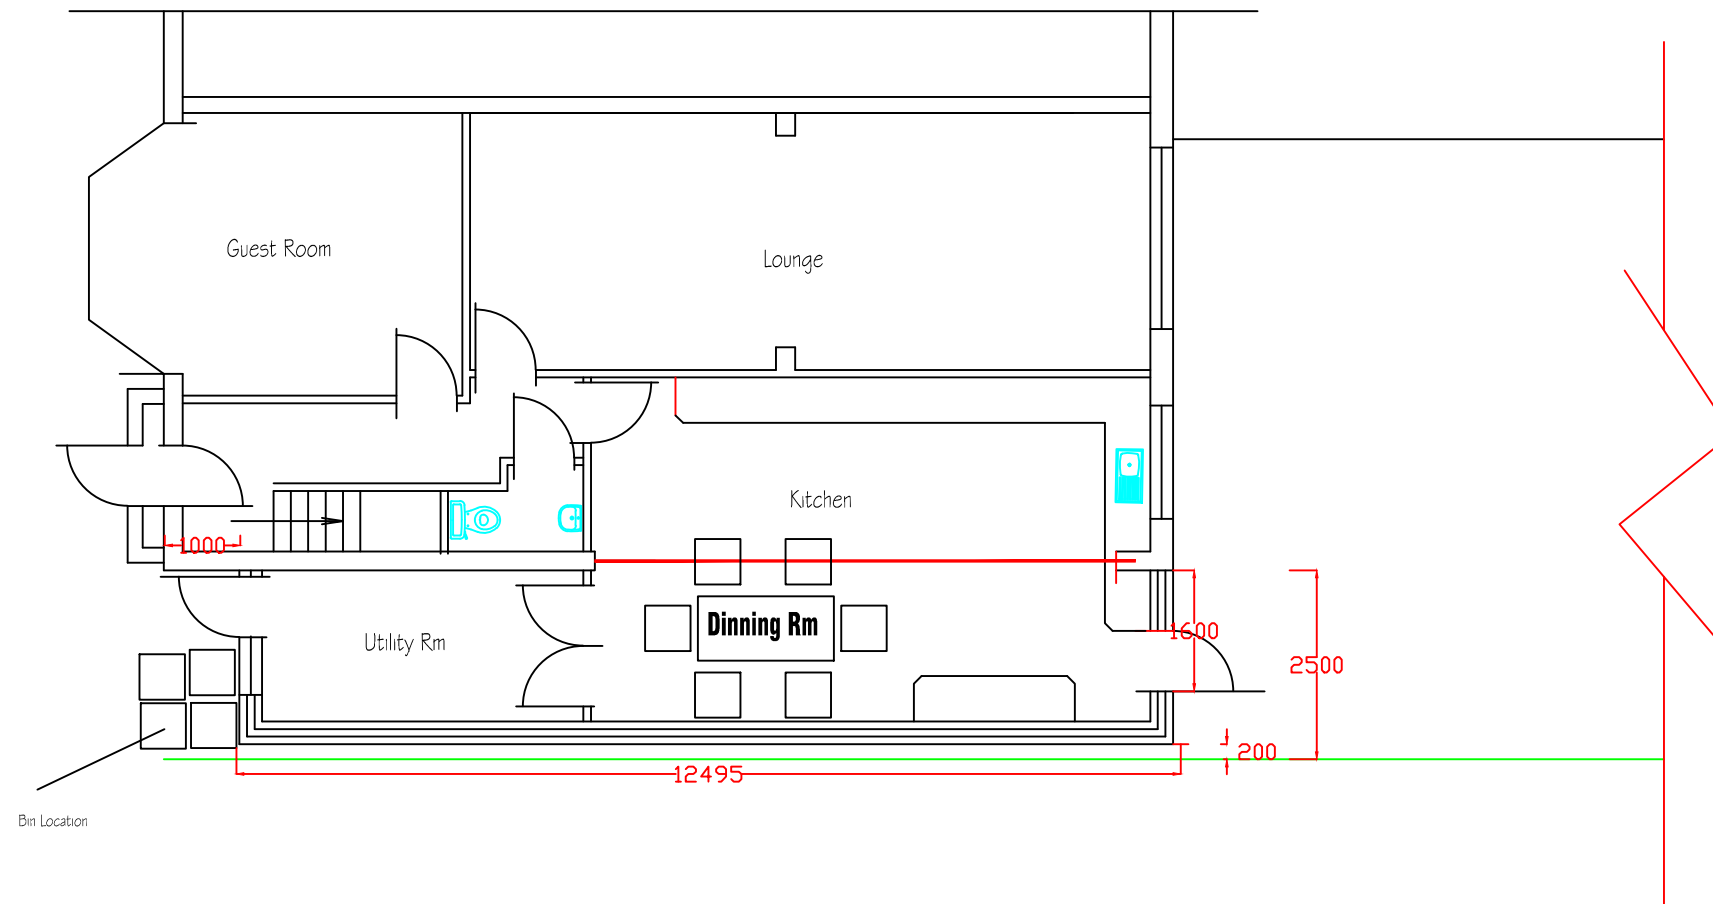

| | | | |
|--|--|--|--|
| | | | |
| | | | |
| | | | |
| | | | |

H S H 

Engineering Design Services
428 Cheetham Hill Road Cheetham Manchester
M8 9LE. UK 0161 7956385, 07940197 333

| | | | |
|--|---|--------------|----------|
| project title | Proposed ground floor extension to create living space. | | |
| client | Mr Arshad Mahmood | | |
| dwg. title | Proposed Plan | | |
| dwg. no. | sheet no. | scale. | job no. |
| 04 | | 1:100 @ A3 | |
| 3 Gerald Avenue Crumpsall M85AZ | | | |
| drawn by. | checked by. | approved by. | date |
| TZ | | | Feb 2021 |