


3 Gerald Avenue

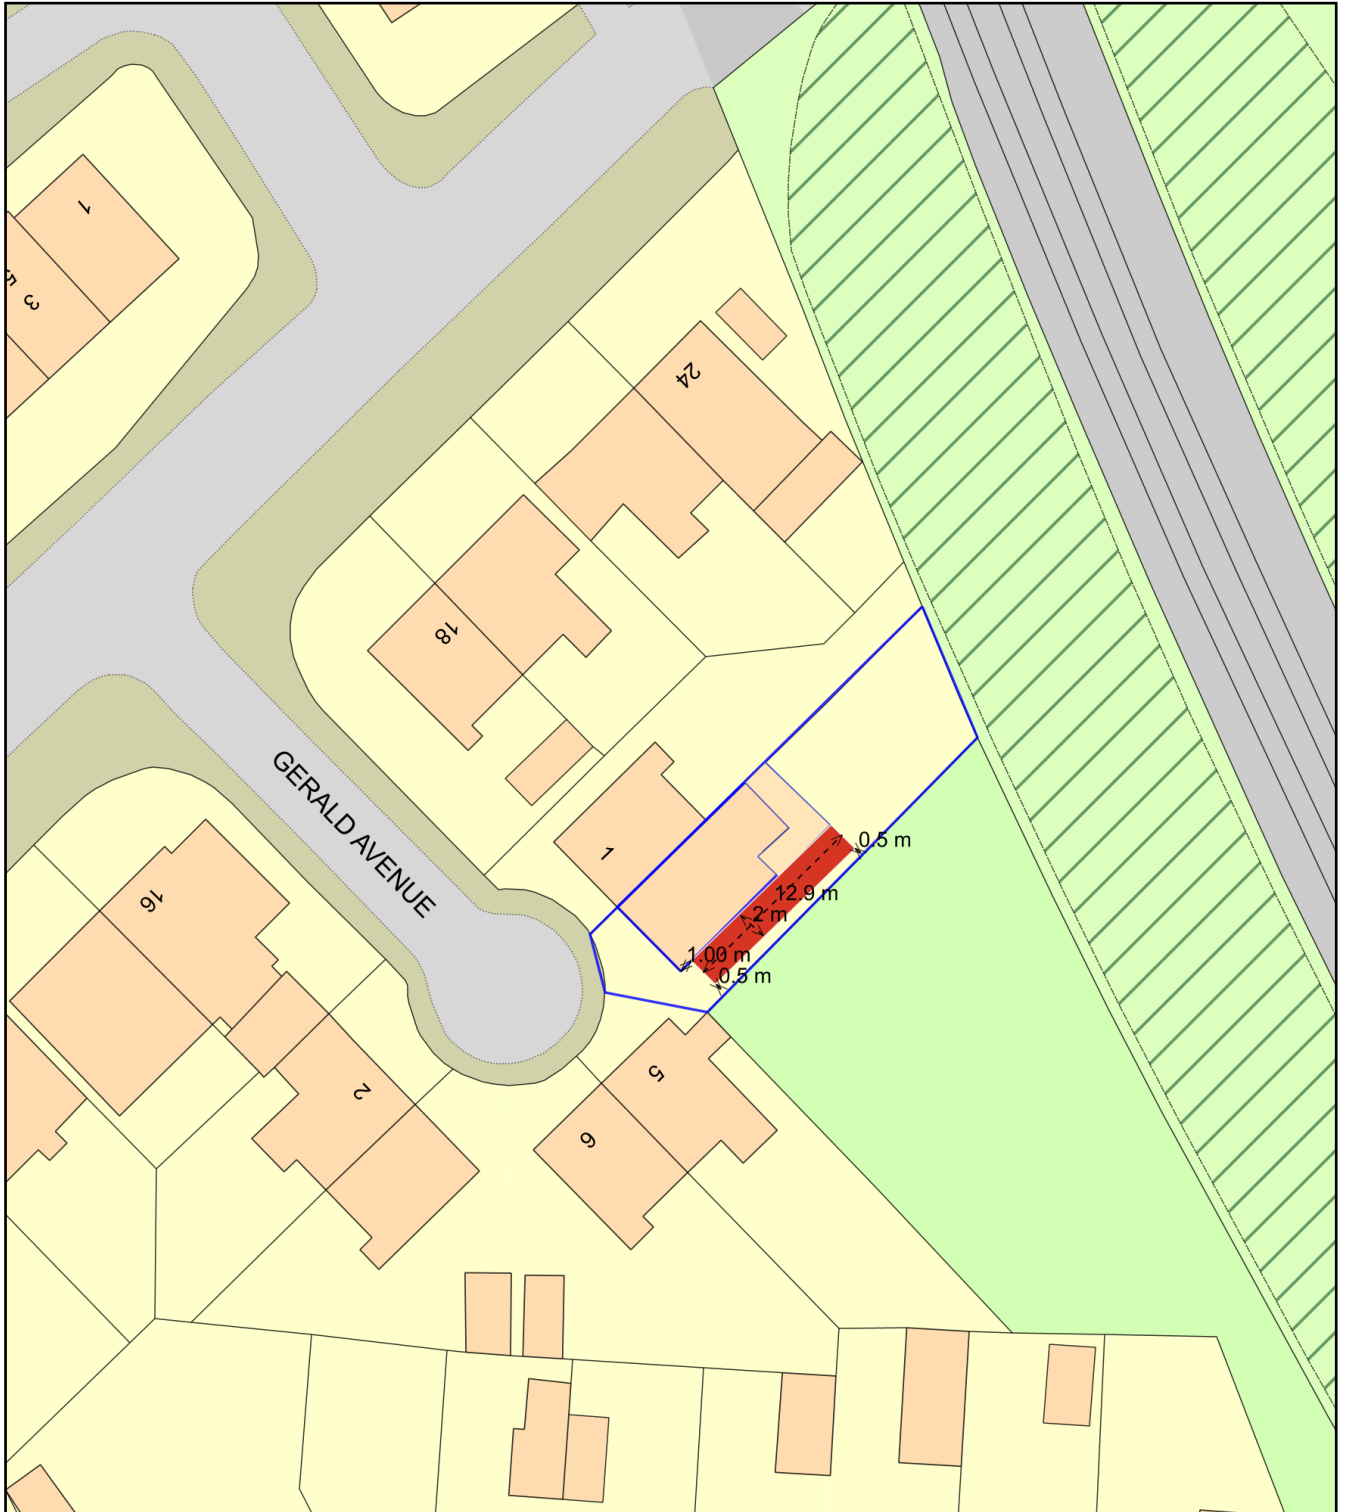

Plan Produced for: Mr Mahmood

Date Produced: 31 Jan 2021

Plan Reference Number: TQRQM21031192049207

Scale: 1:500 @ A4