



Basement Plan
Panels colour coordinated and numbered for reference
All panels are re-used in Corridors & Staircases
Please see Ground Floor Panel Plan for reference

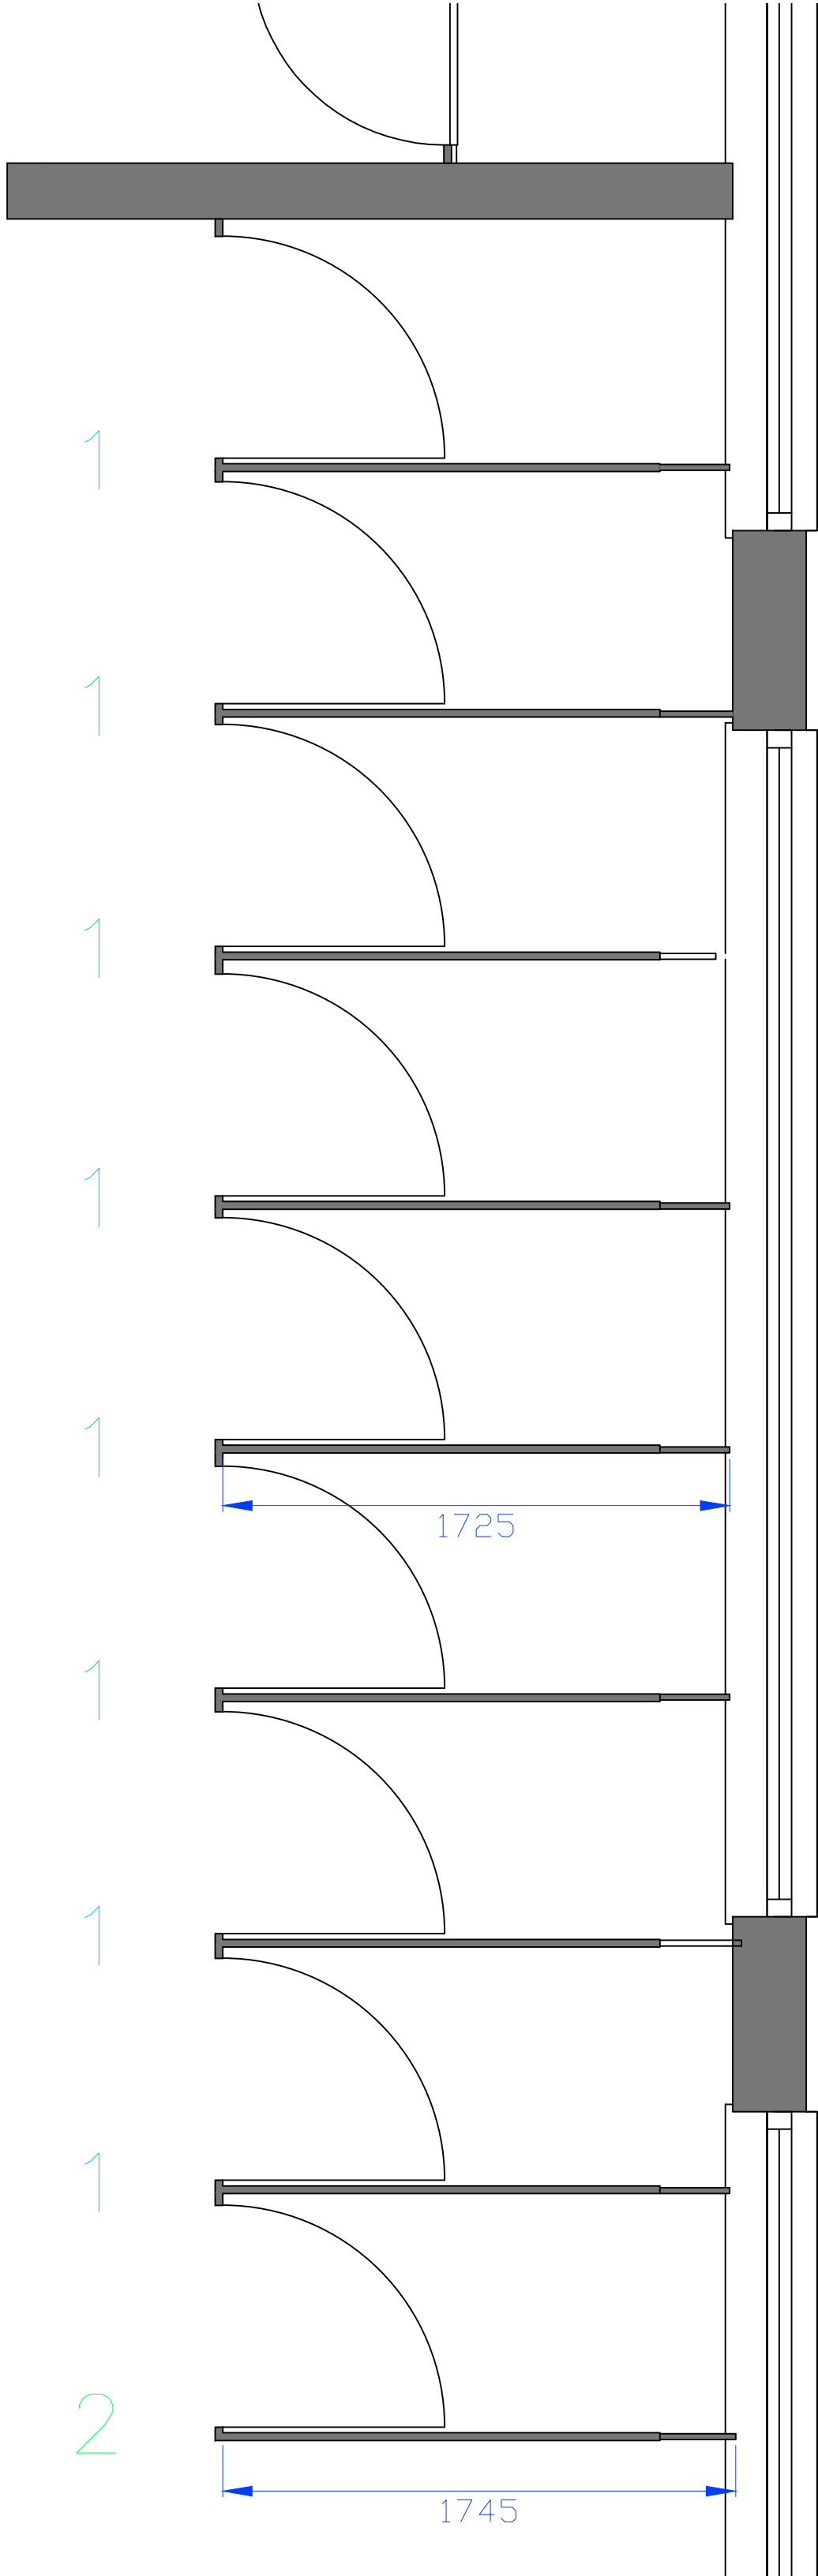

Enlarged Plan of colour coordinated & numbered panels.
To be read in conjunction with Ground Floor Panel Plan

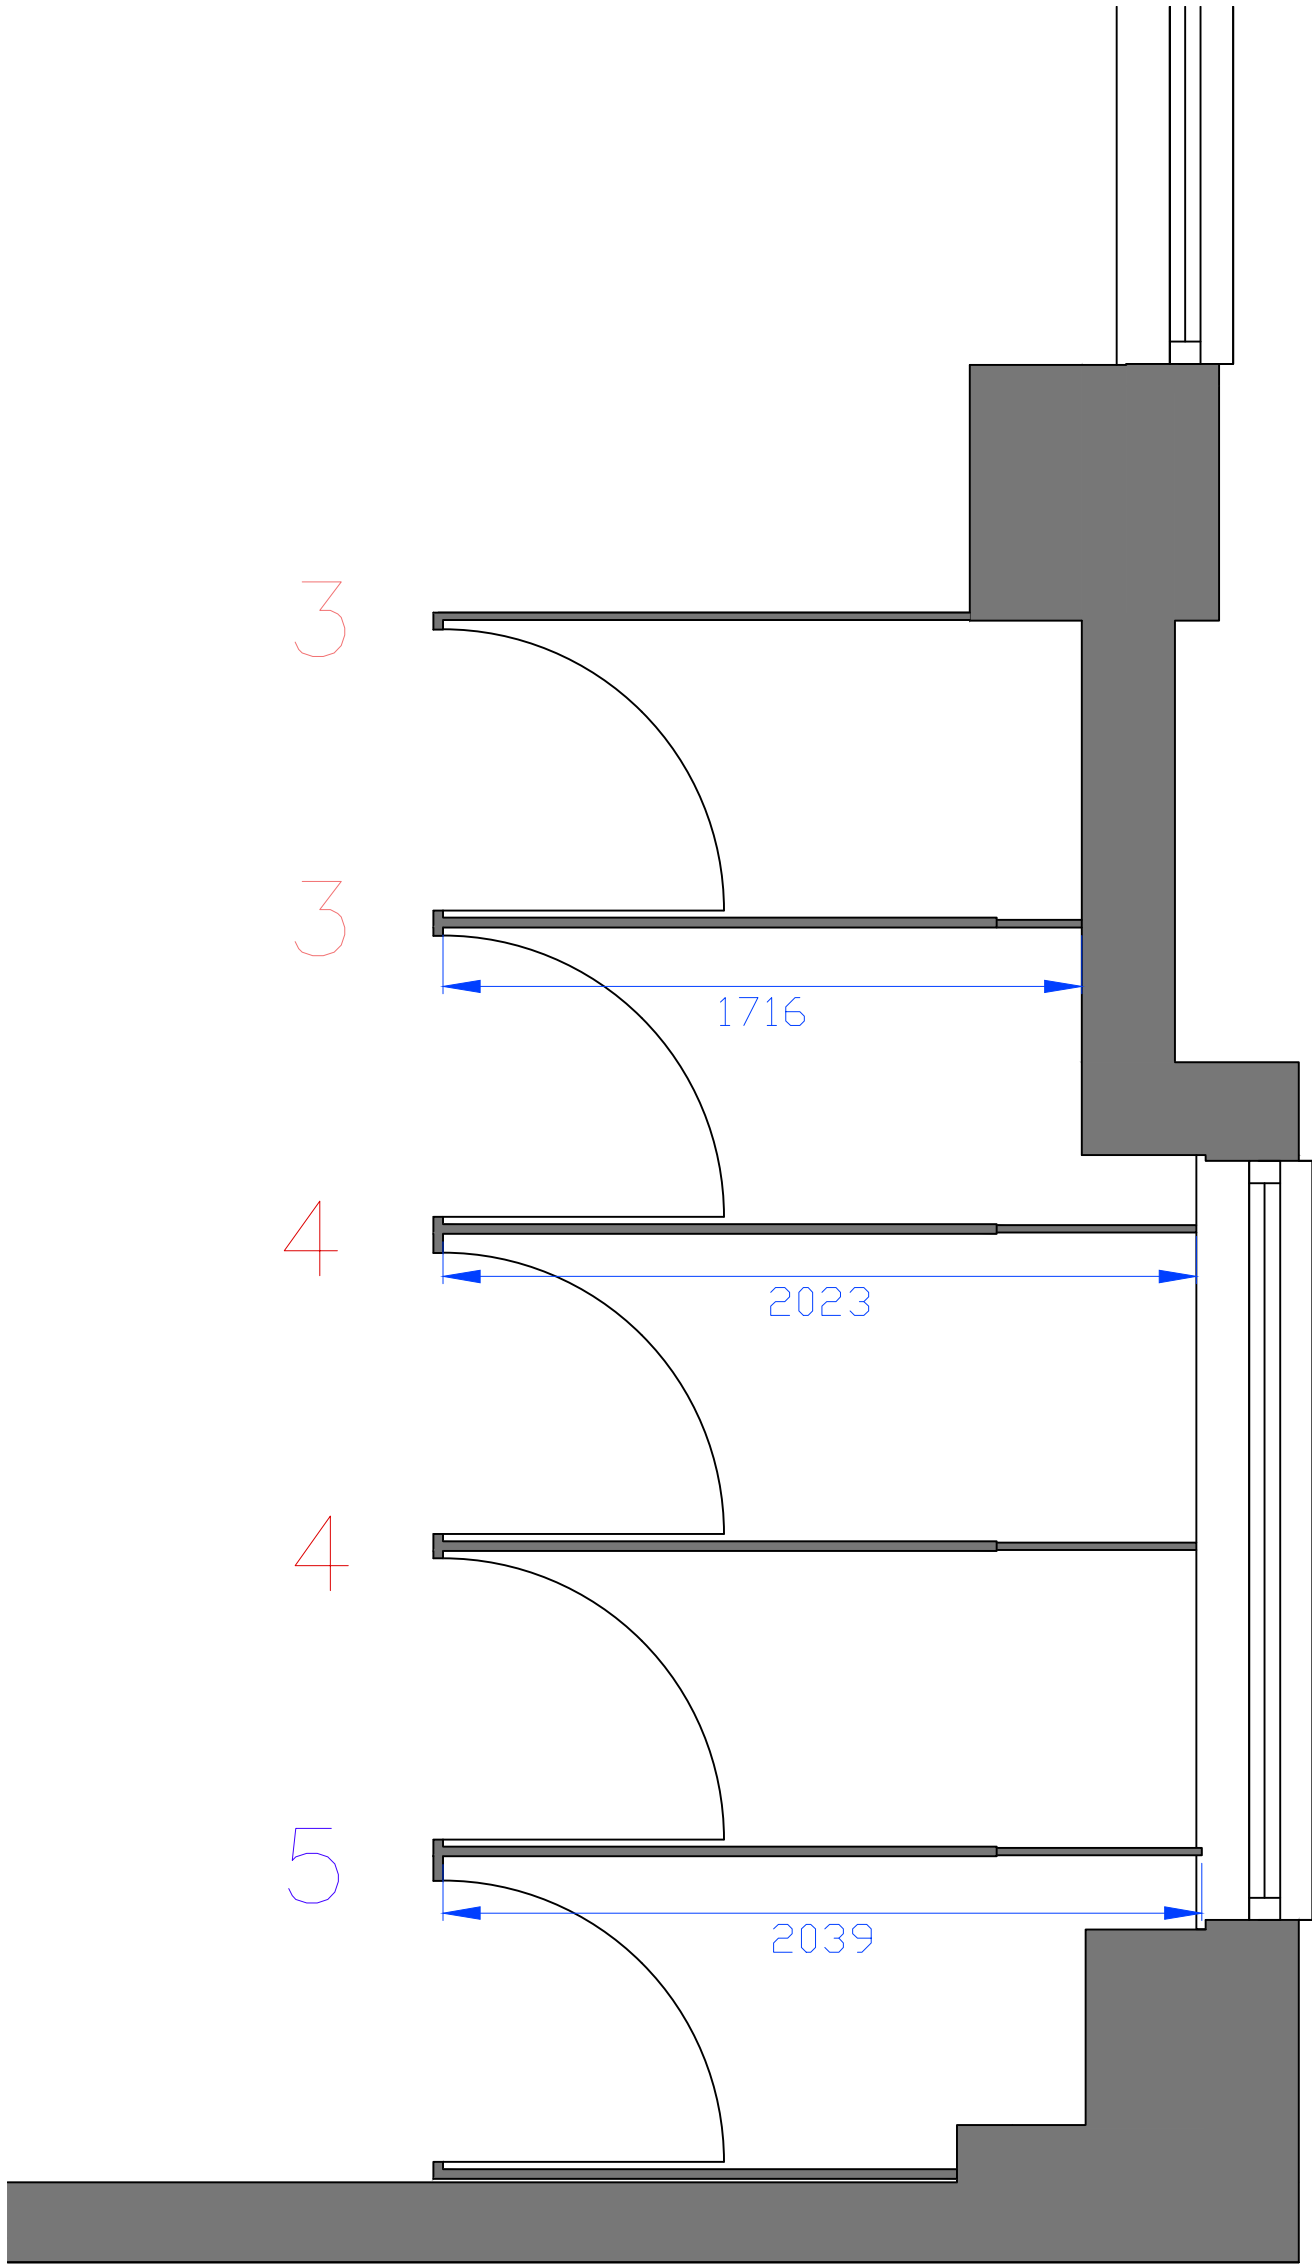

Enlarged Plan of colour coordinated & numbered panels.
To be read in conjunction with Ground Floor Panel Plan

050PAPER SCALE CHECK (mm)

CDM RESIDUAL RISK INFORMATION (HASBox)

In addition to the hazards / risks normally associated with the types of work detailed on this drawing, note the following:

CONSTRUCTION
CONSTRUCTION1
CONSTRUCTION2
CONSTRUCTION3

MAINTENANCE / CLEANING
MAINTENANCE1
MAINTENANCE2
MAINTENANCE3

DEMOLITION / DECOMMISSIONING
DEMOLITION1
DEMOLITION2
DEMOLITION3

It is assumed that all works will be carried out by a competent contractor working, where appropriate, to and approved method statement.

Notes
Flooring:
Flooring to Bike store, female and male changing to be cleaned from an debris and made good. Due to the exposed bolts that sit proud from the lower basement pipework, a new layer of screed with need to be laid to conceal the perturding bolts. New flooring then to be layed.
Walls:
Original tiles to WC to be cleaned and retained where possible and made good. Any broken or missing tiles to be replaced.
Drawing to be read in conjunction with FDG_7665_23-101

Revision

Drwn

Chk'd

Date

Project Status

FOR COMMENT

This information, whether drawn or as a data file, is copyright and issued strictly for use on the project for which it is provided

Project/Client

APAM
BRIDGEWATER HOUSE
MANCHESTER

Drawing Title

BASEMENT PANELING PLAN

Drawn

Date

Checked

Scale

ECK

03/02/21

SL

1:50 @ A1

Manchester:
65 King Street
Manchester M2 4LQ
+44 (0)161 631 7200
Southampton:
Manor Park
Minstead
Southampton SO43 7FY
+44 (0)23 8081 7960
www.fairhursts.com

FDG
fairhursts design group

Job No.

Drawing No.

Revision

7665

23-100

-