


NOTES

- DO NOT SCALE FROM DRAWING**
1. ALL DIMENSIONS ARE IN MILLIMETRES.
 2. THIS DRAWING IS TO BE READ IN CONJUNCTION WITH ALL OTHER RELATED DRAWINGS AND DOCUMENTS.
 3. THE CONTRACTOR IS TO CHECK AND VERIFY ALL DIMENSIONS ON SITE PRIOR TO COMMENCEMENT OF CONSTRUCTION WORKS.
 4. PRIOR TO COMMENCEMENT OF CONSTRUCTION WORKS, THE ASSUMPTIONS USED IN THE DESIGN AND DRAWING PREPARATION DIFFER TO THAT FOUND ON SITE.


MATERIAL SPECIFICATION

ROOF CLADDING
BROWN CLAY TILES
EXTERNAL WALLS
BRICKWORK ROUGH FACED RED MULTI
WINDOW & DOOR FRAMES
DOUBLE GLAZED WHITE UPVC
FASCIA & EAVES BOARDS
WHITE TIMBER
EAVES SOFFITS
WHITE UPVC
RAINFALLER GOODS
WHITE UPVC SQUARE PROFILE
BOUNDARY WALLS
STAINED TIMBER FENCING

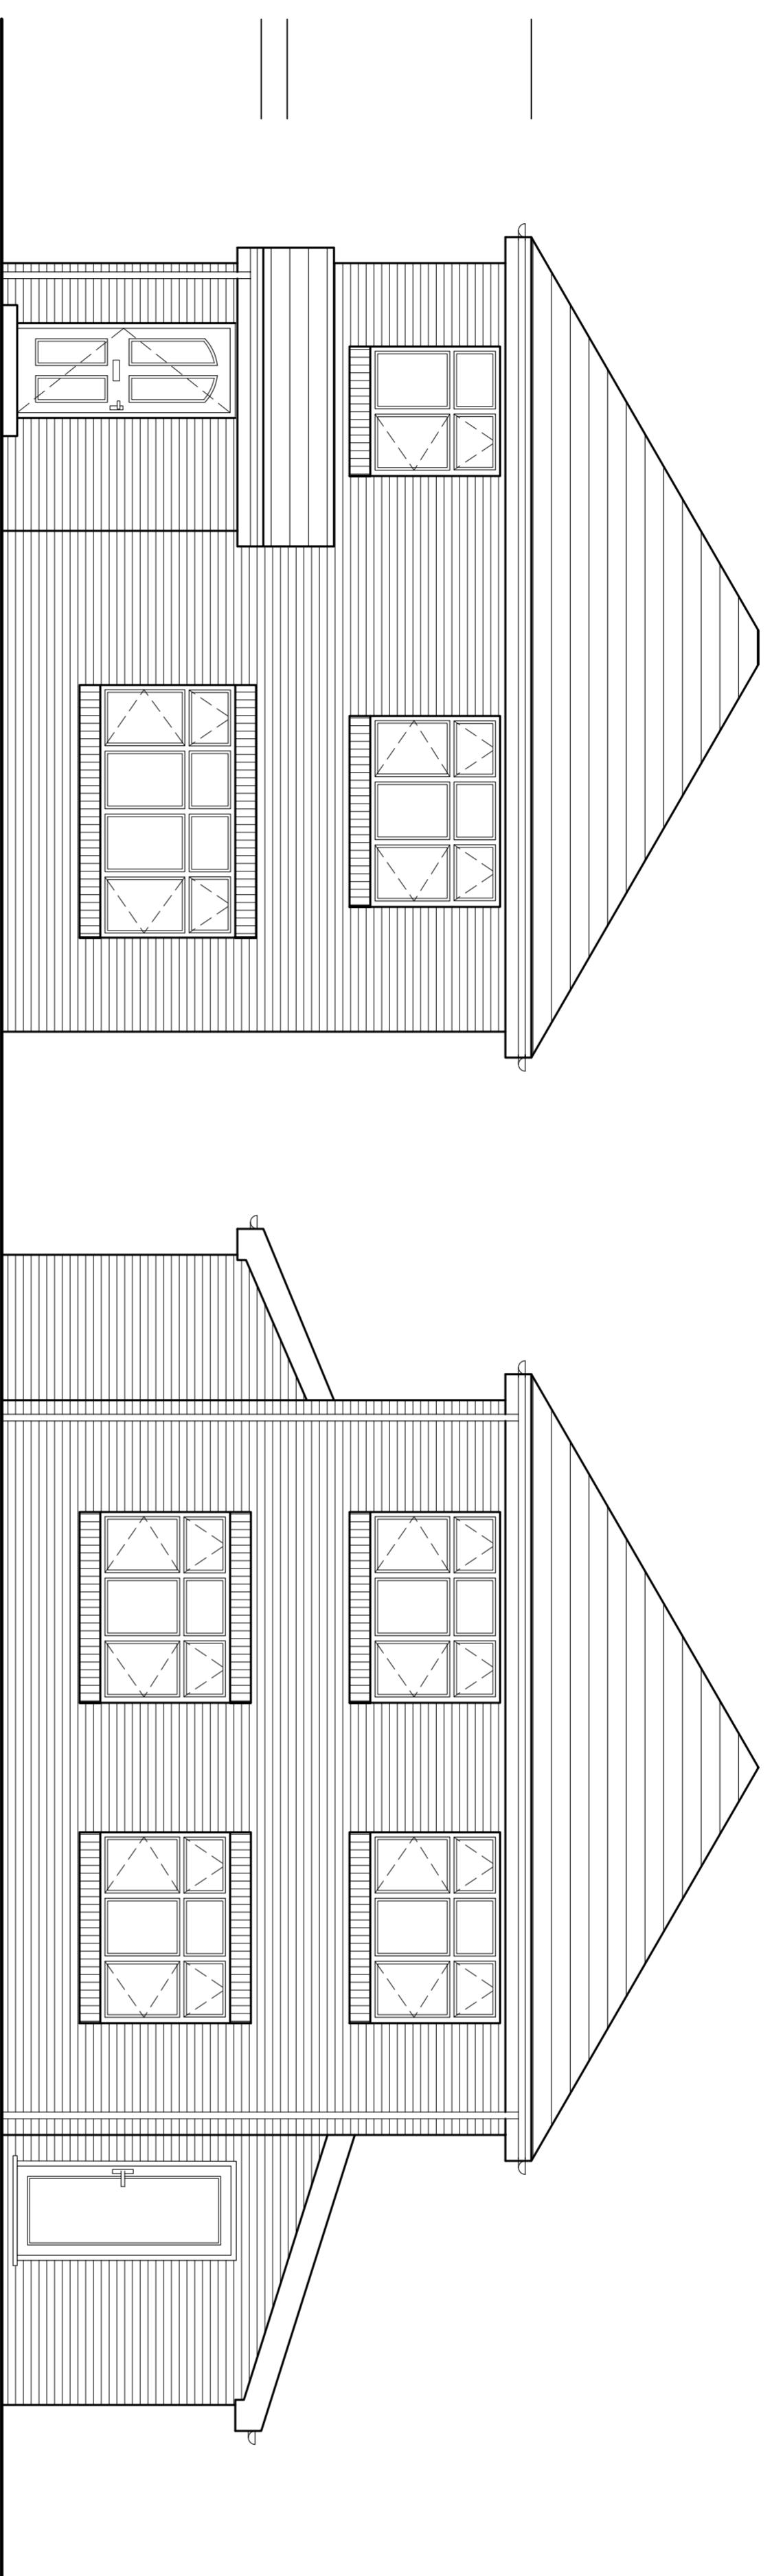


FRONT (SOUTH) ELEVATION

SIDE (EAST) ELEVATION

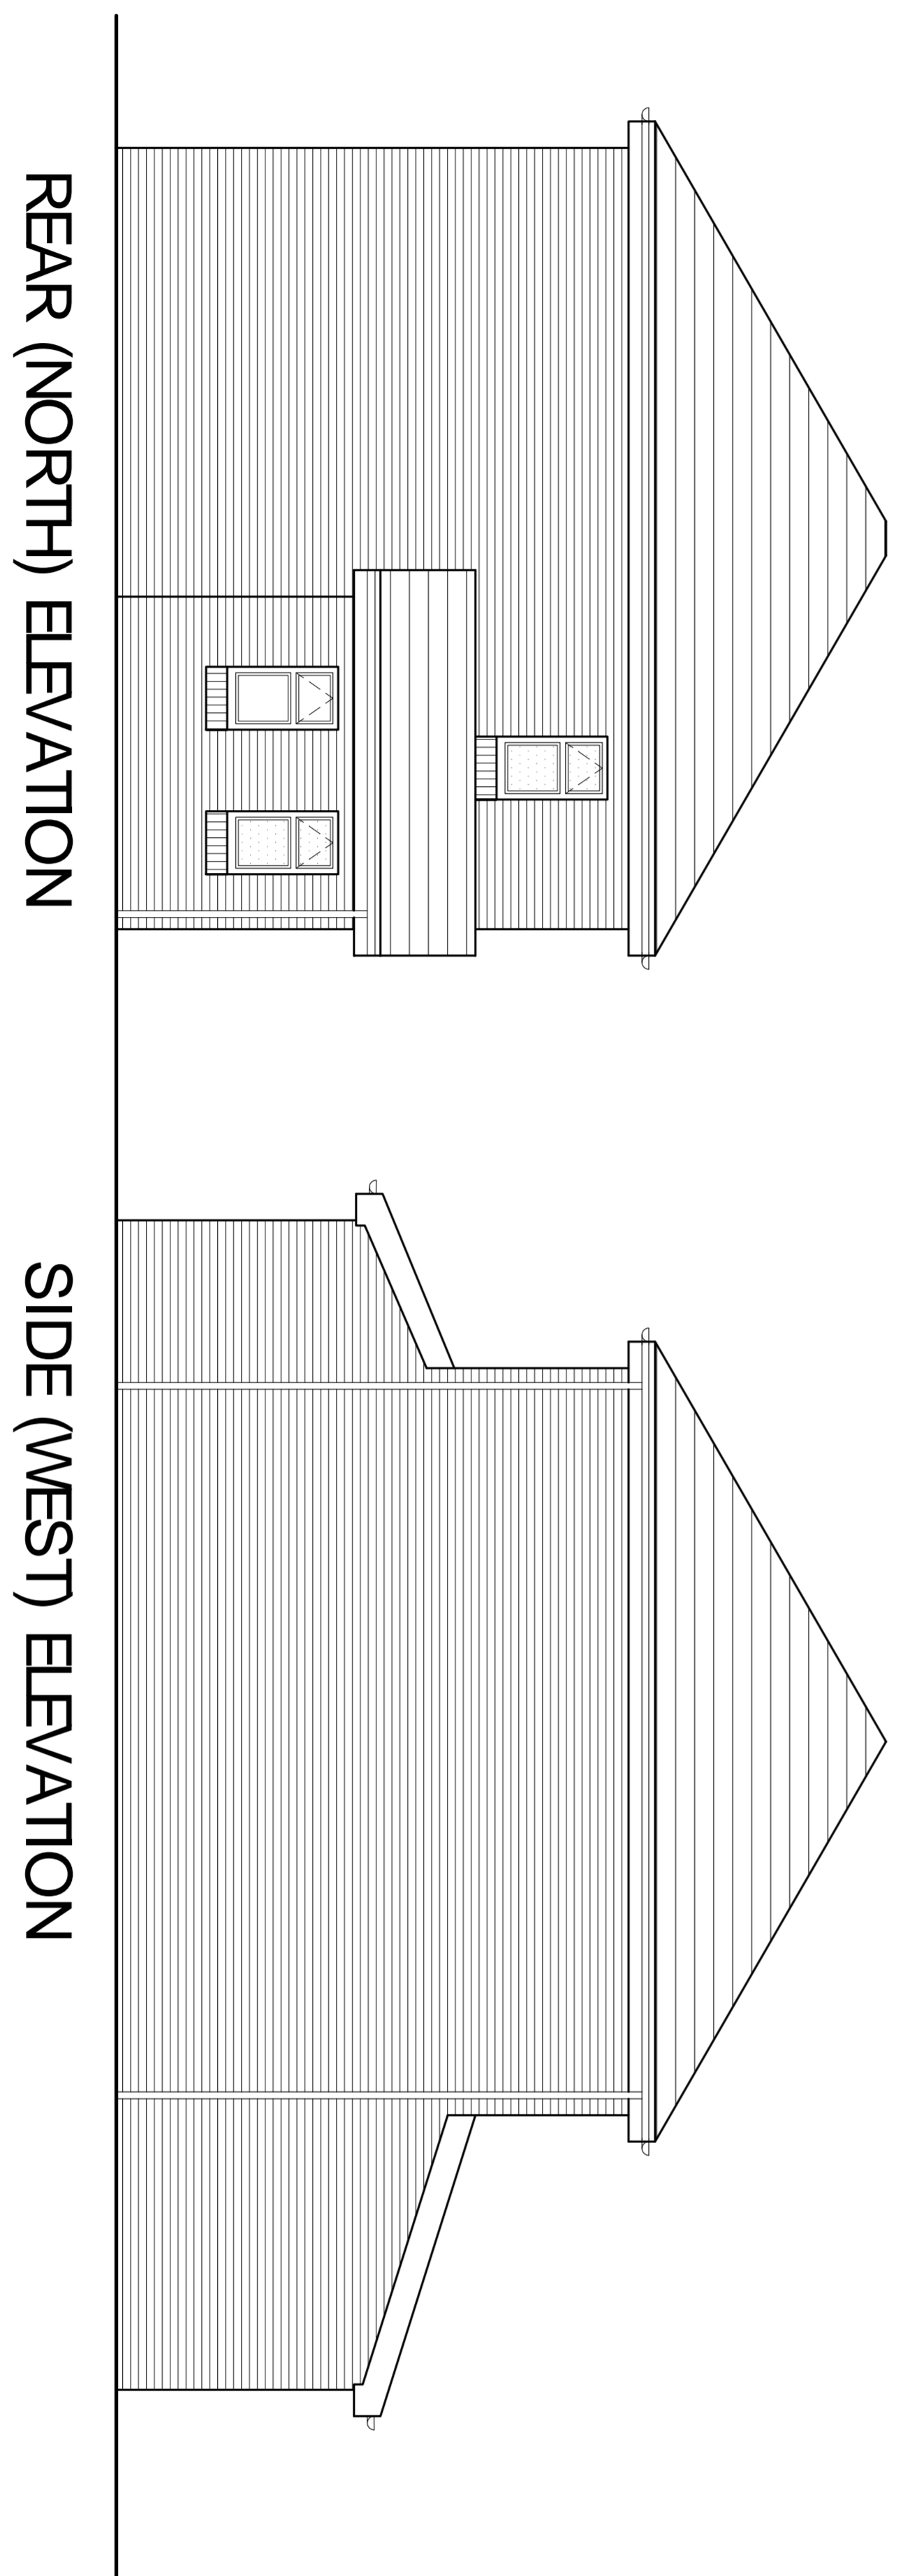

REAR (NORTH) ELEVATION

SIDE (WEST) ELEVATION

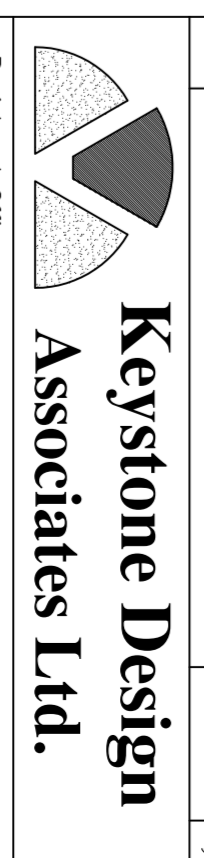

**Keystone Design
Associates Ltd.**

Registered Office
261 Church Street
Fylde, Preston
FY1 3PB

Tel. No. 01253 649040
Fax. No. 01253 752901
Email : info@keystonedesign.co.uk

PROJECT ADDRESS
**16 KENMERE DRIVE
BLACKPOOL**

PROJECT TITLE
PROPOSED NEW DWELLING

DRAWING TITLE
PROPOSED ELEVATIONS

Client	Mr. K Wheelton	Scales	1:50 @ A1
Drawn	JG	Checked	JG
Date	25/01/2021	Revision	B

DRAWING No. **A020/290/P/02**

This drawing & contents are the property of Keystone Design Assoc Ltd. Unauthorised reproduction of the whole or any part thereof or infringement of copyright and may lead to prosecution of civil proceedings. ServerH/Documents/Drawings/

