
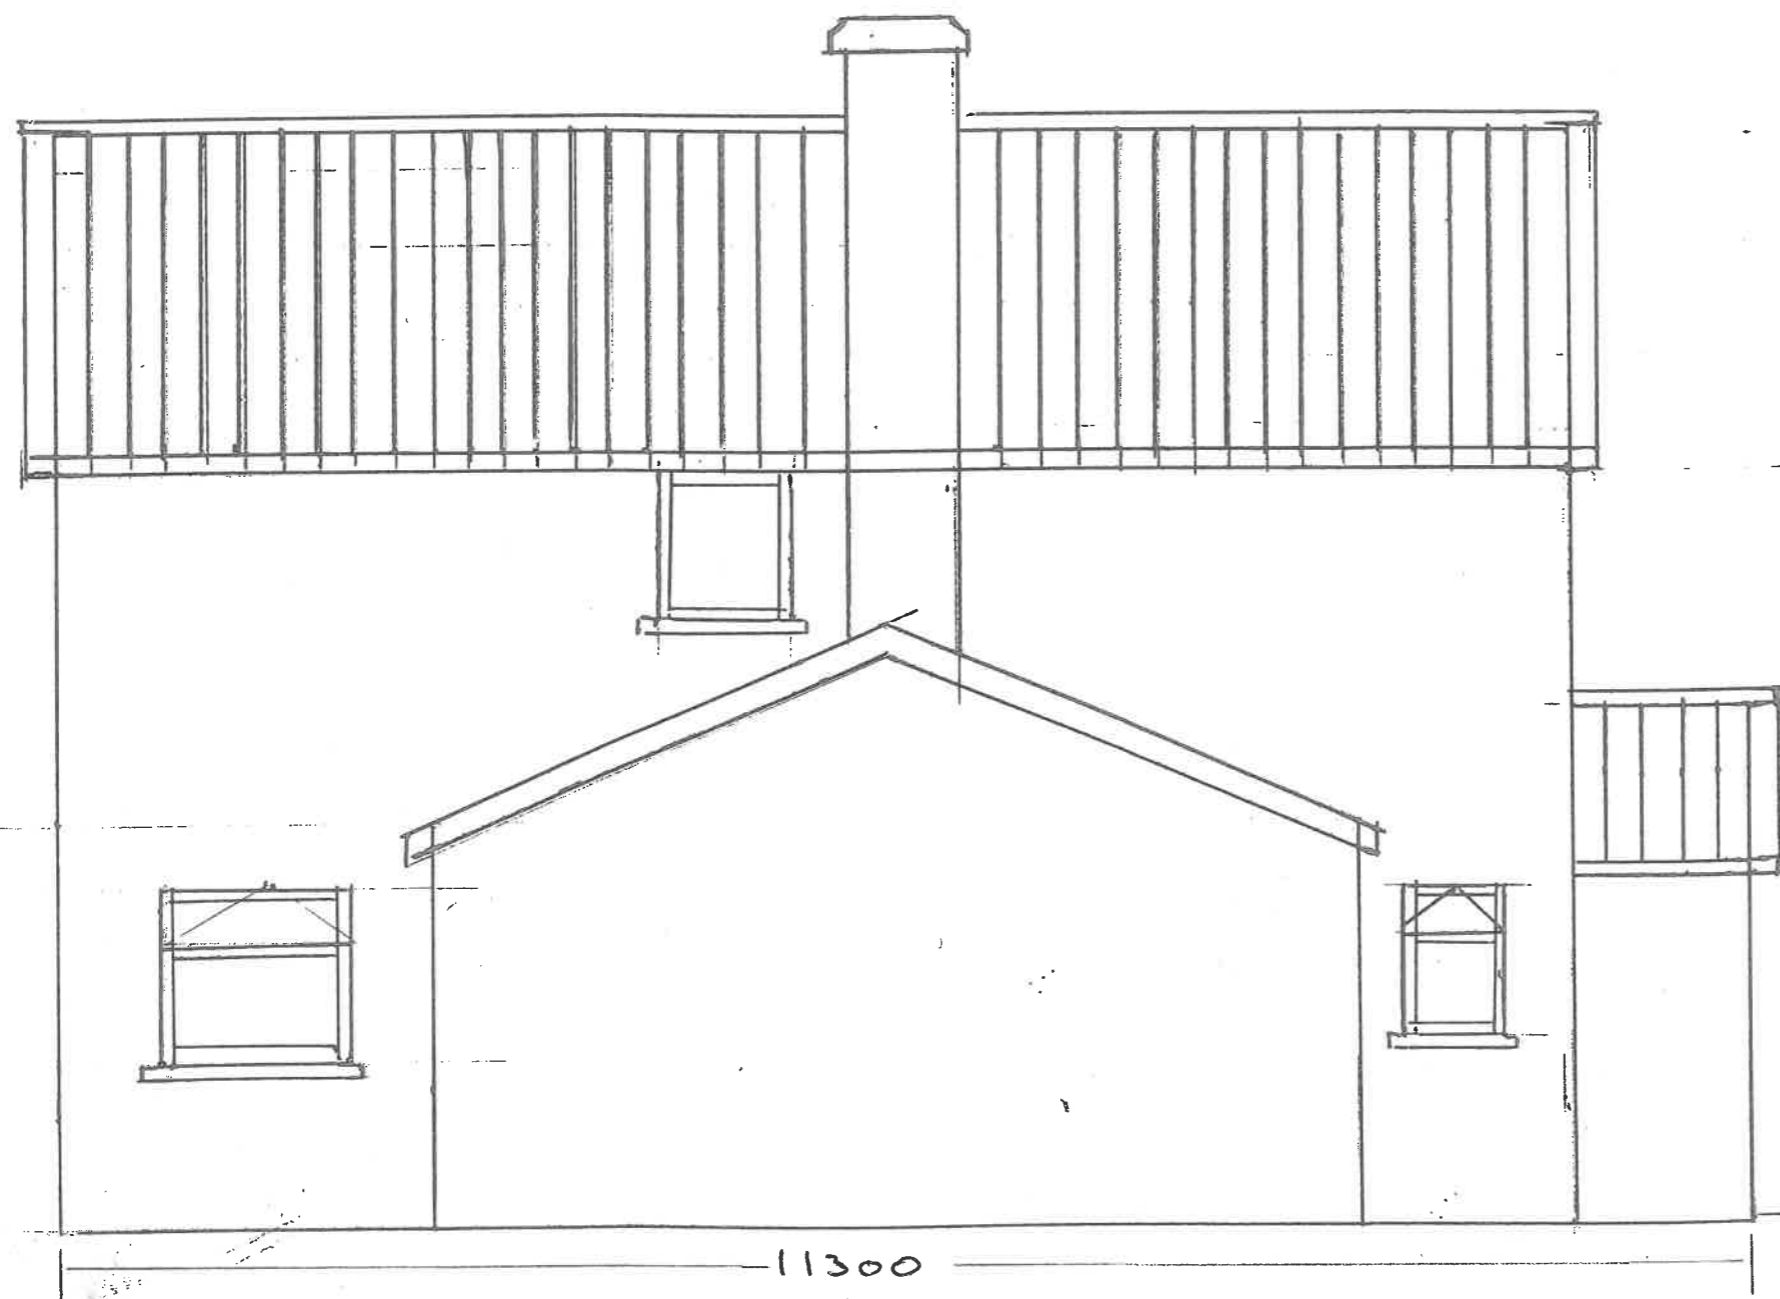


1:50

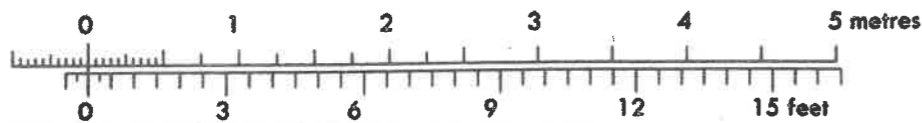

Notes :

There are no changes to  
this elevation

4 RAVENSCROFT
SIDE ELEVATION
SCALE 1 : 50