

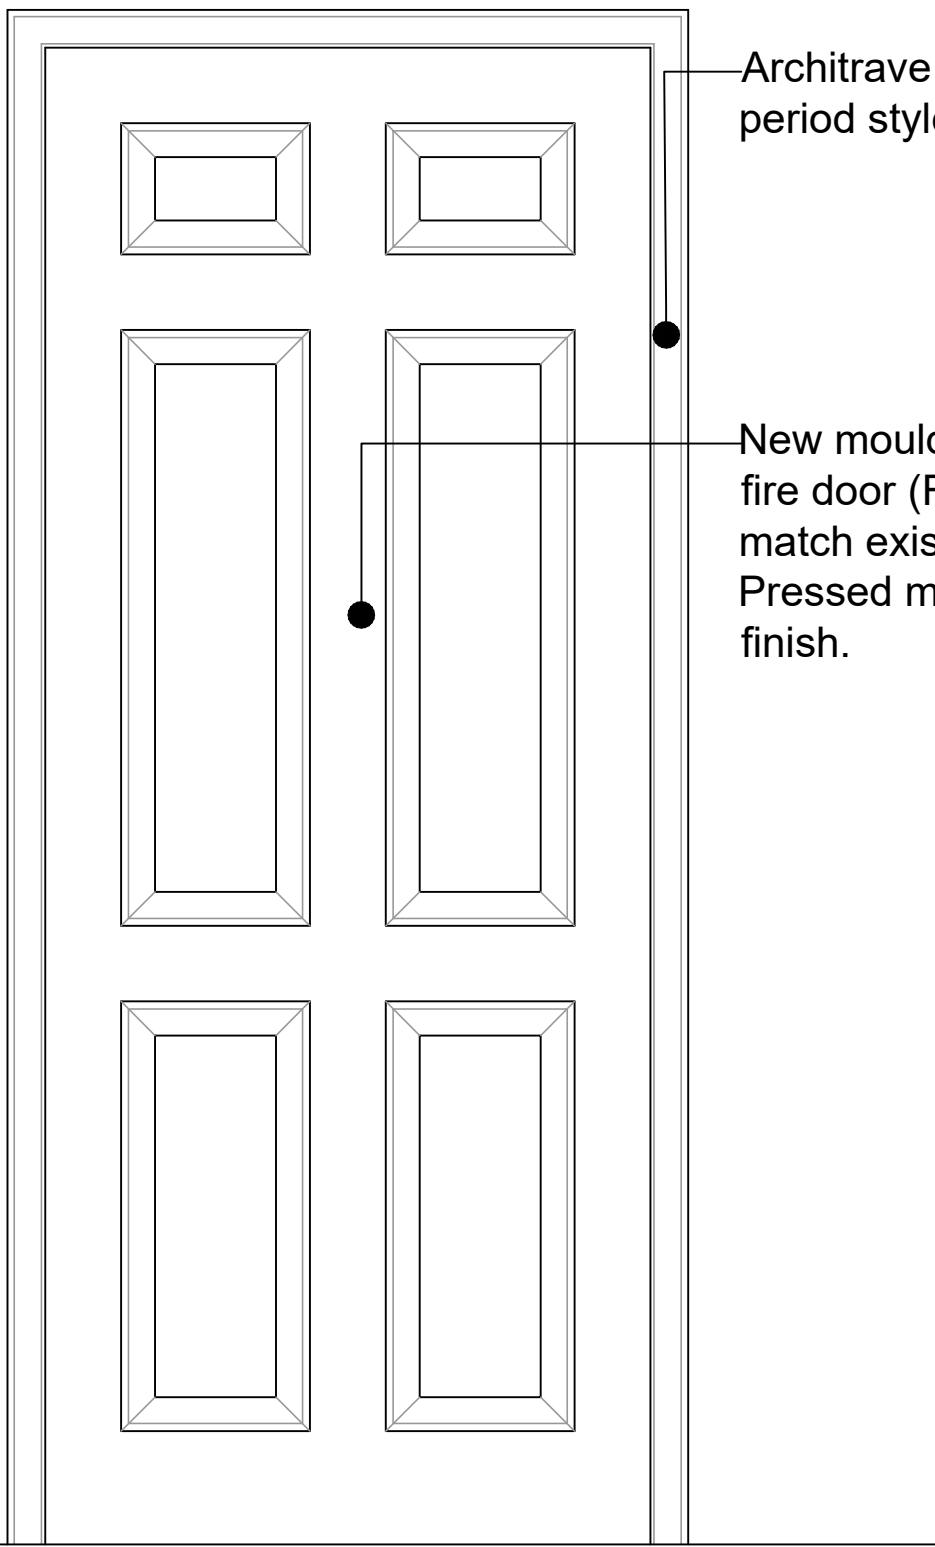



New Lobby Partition Wall Detail
1:10

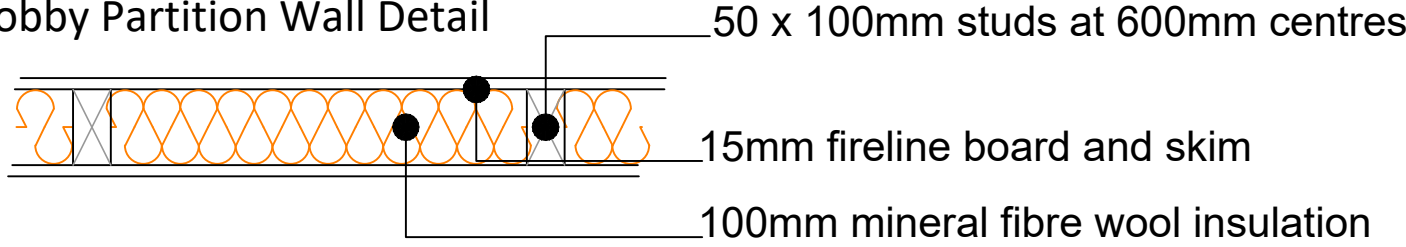


Fire Door Elevation
1:10

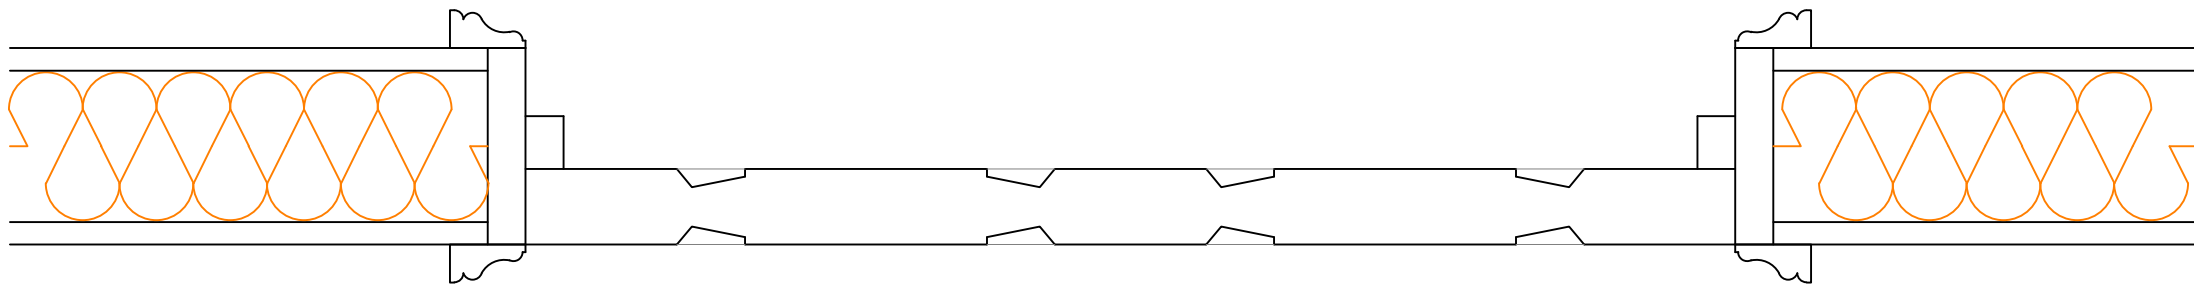


Fire Door Section Through New
Lobby Partition Installation
1:5

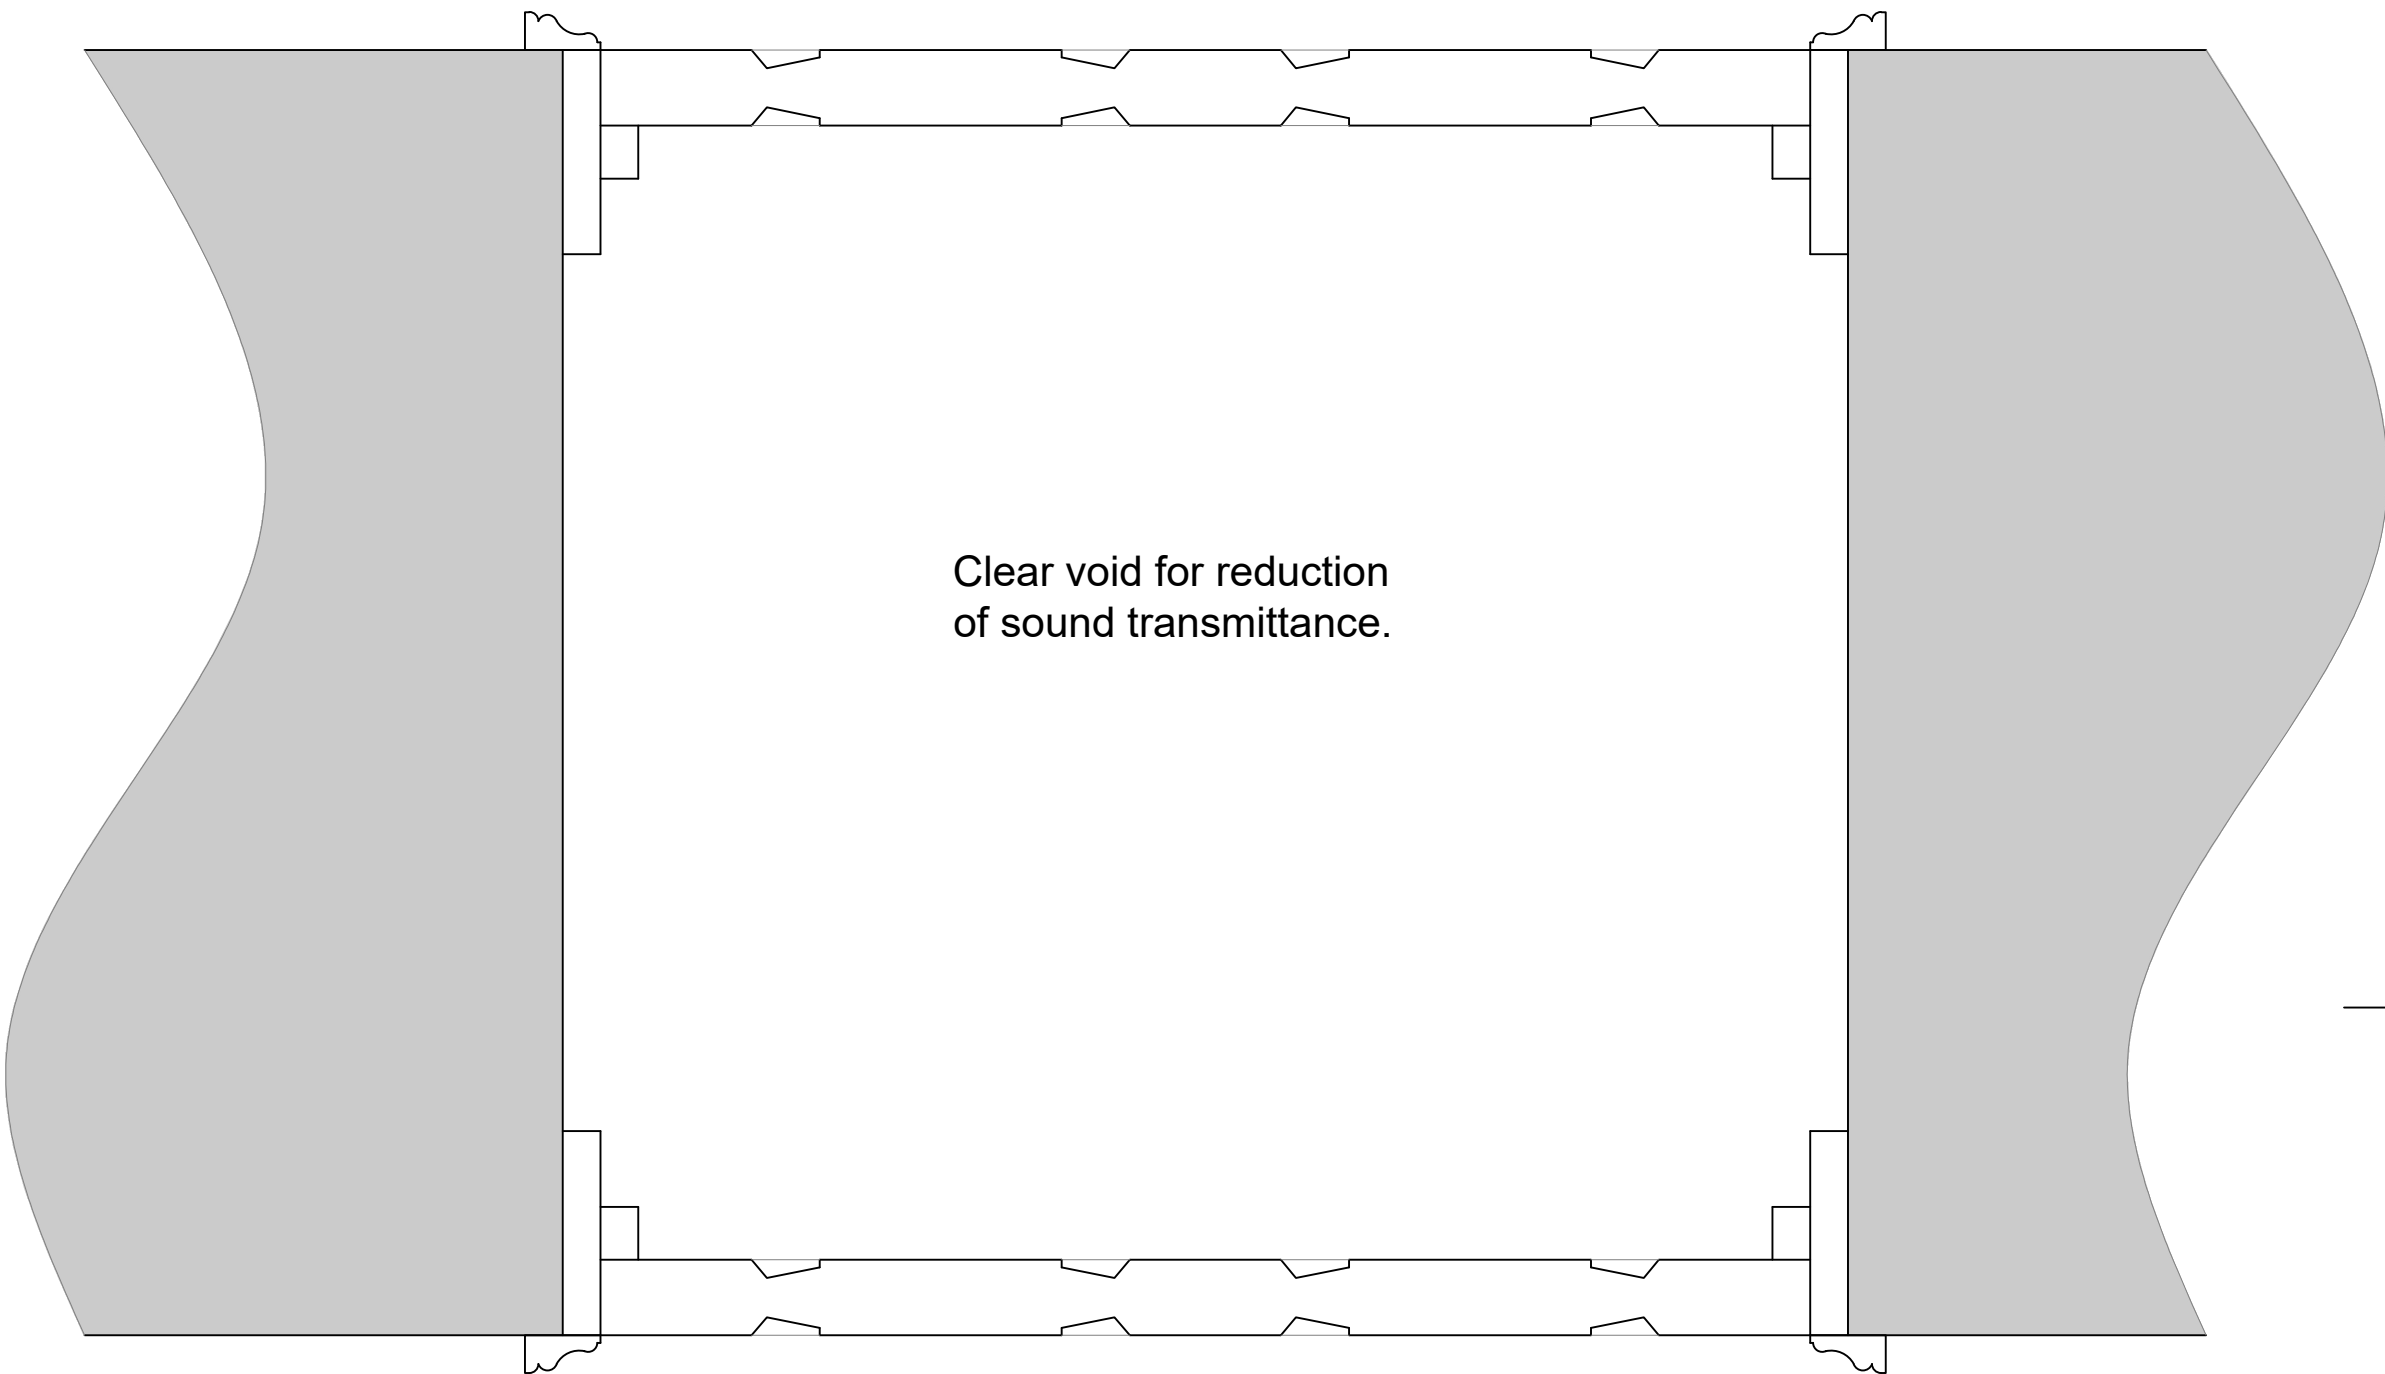

Fire Door Section Through Party
Wall Infill Installation
1:5

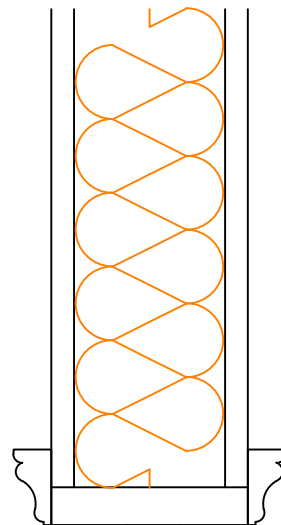

Fire Door Section Through New
Lobby Partition Installation
1:5

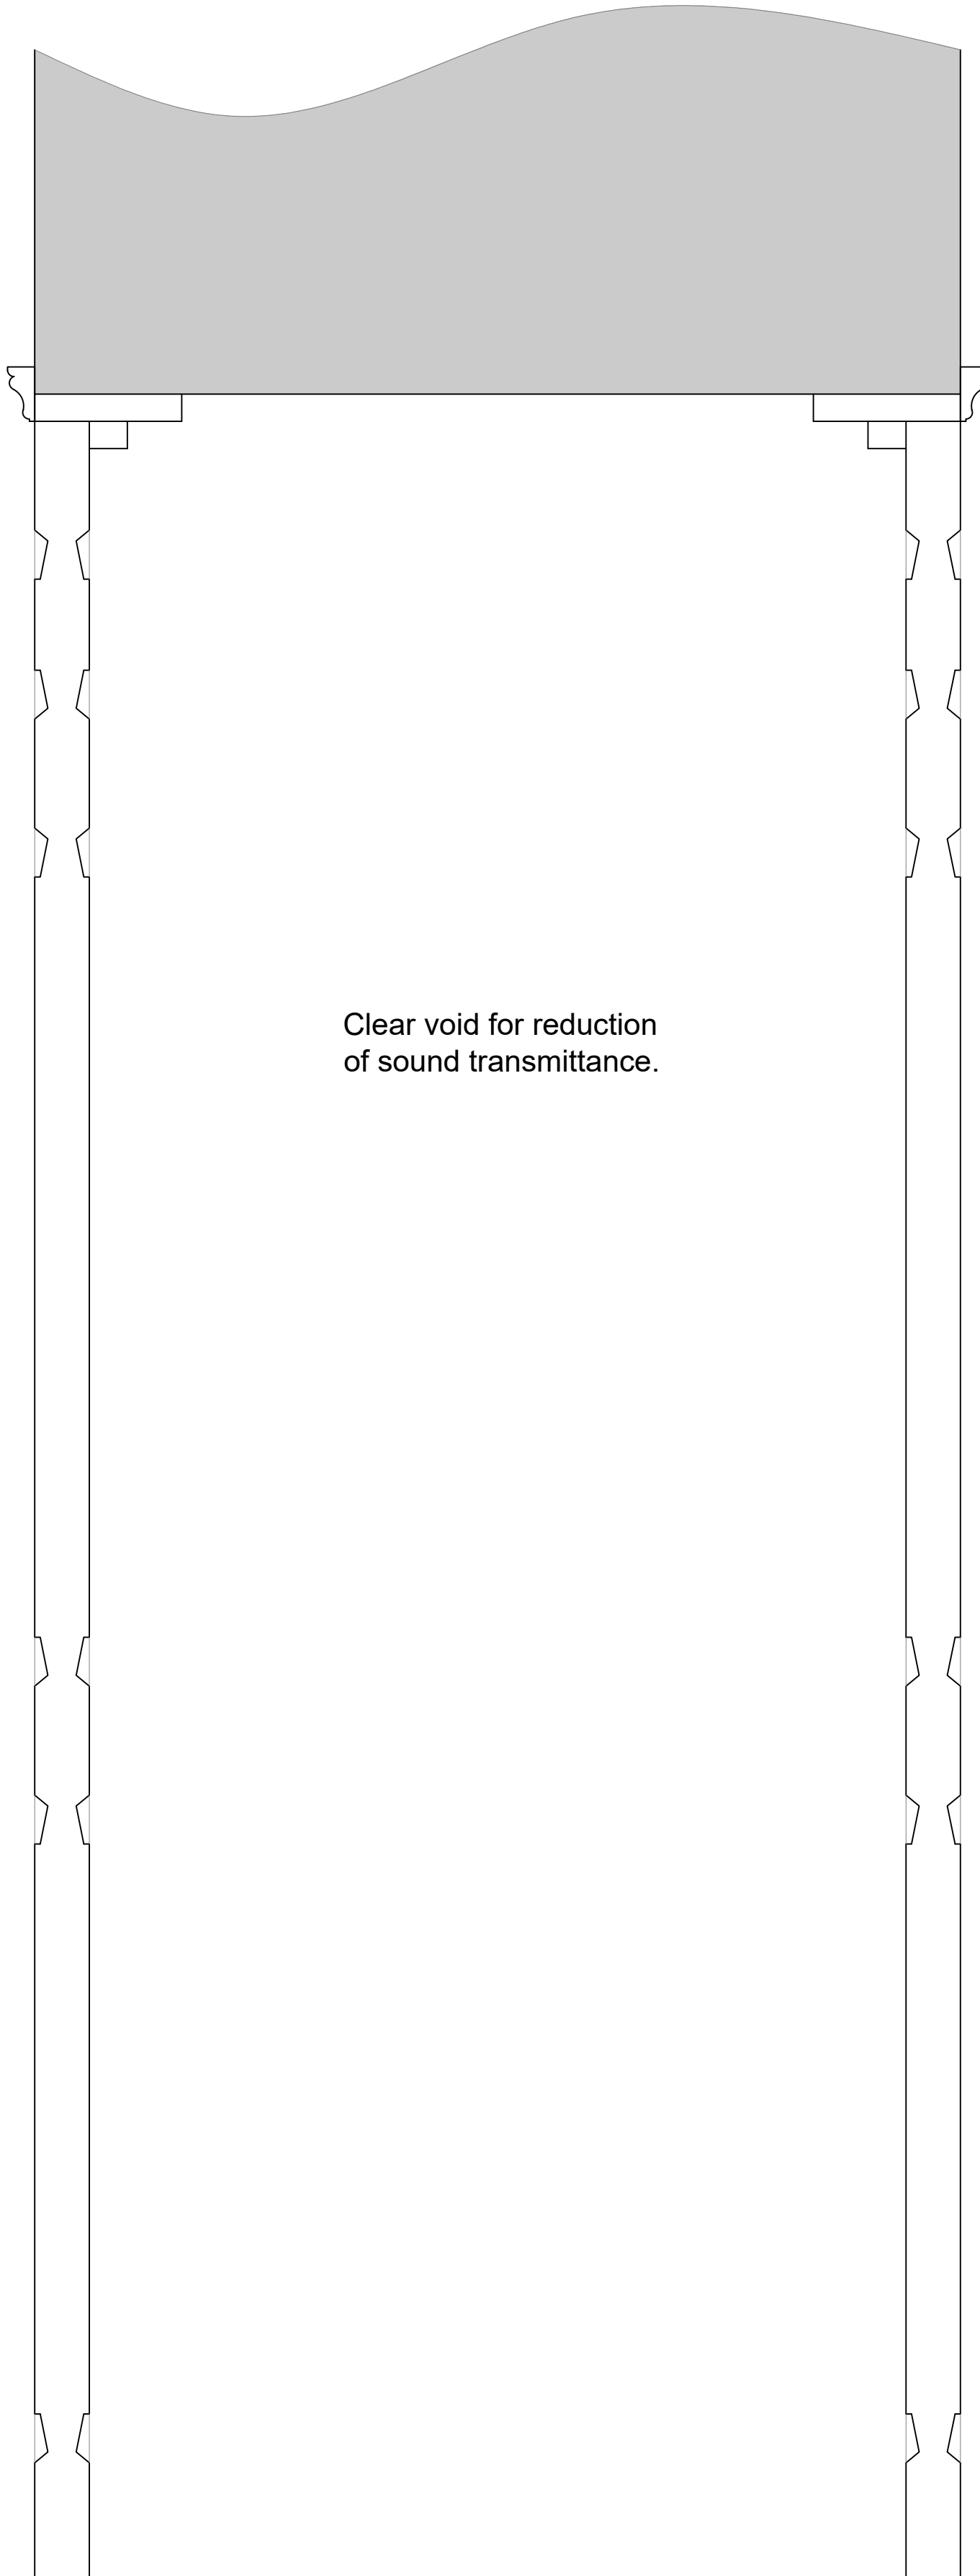

Fire Door Section Through Party
Wall Infill Installation
1:5

+	created from RTP measured Survey	HP	28/01/21
REVISION	AMENDMENT	INITIAL	DATE

STATUS			
<input type="radio"/>	Sketch Scheme		
<input checked="" type="radio"/>	Planning		
<input type="radio"/>	Building Regulations		
<input type="radio"/>	Tender		
<input type="radio"/>	Contract		
<input type="radio"/>	As Built		

PROJECT			
The Grove			
1 & 2 Grove Place			
Falmouth			
TR11 4AU			

CLIENT			
Mr Geoffrey Cumins			

DRAWING TITLE			
Joinery Details and New Partition Details			

**RTP**
CHARTERED BUILDING SURVEYORS
RTP Surveyors
9 Mount Polly Square
Bodmin, Cornwall, PL31 2DF
T 01208 892020
F 01208 269476
E Bodmin@rtpsurveyors.co.uk
www.rtpsurveyors.co.uk
Office also at Falmouth

**RICS**

SCALE	DRAWN BY	DRAWING	REV.	SIZE
As shown	HP	NO.		
DATE	CHECKED BY			
Feb 21		210037-10		A1

This drawing is copyright. All materials and workmanship to comply with the current British Standards and codes of practice. Contractors to check ALL dimensions. Work from figured dimensions ONLY. Report ANY discrepancy to Architect or Surveyor before proceeding. IF IN ANY DOUBT ASK.