

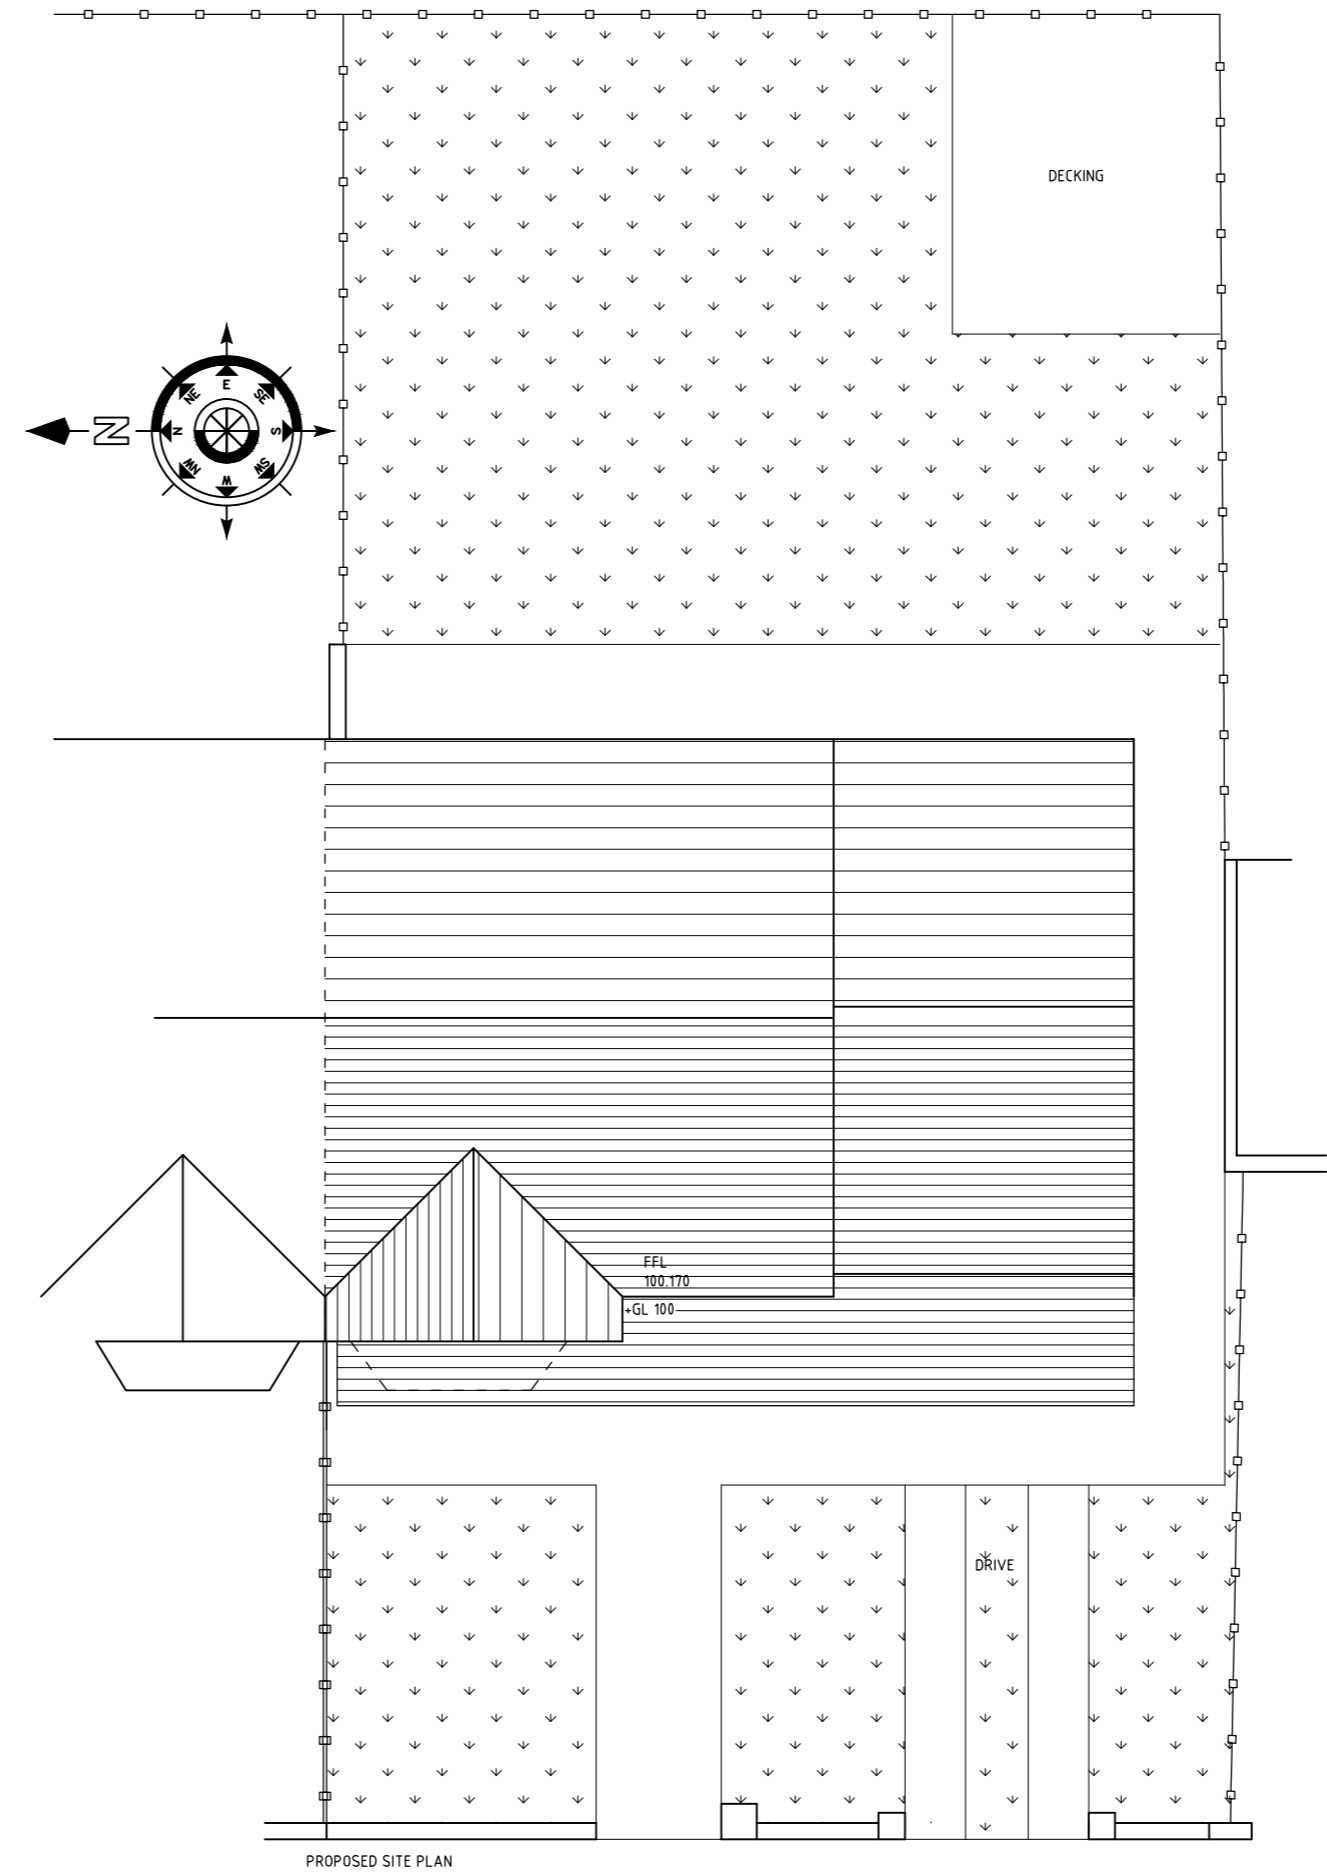
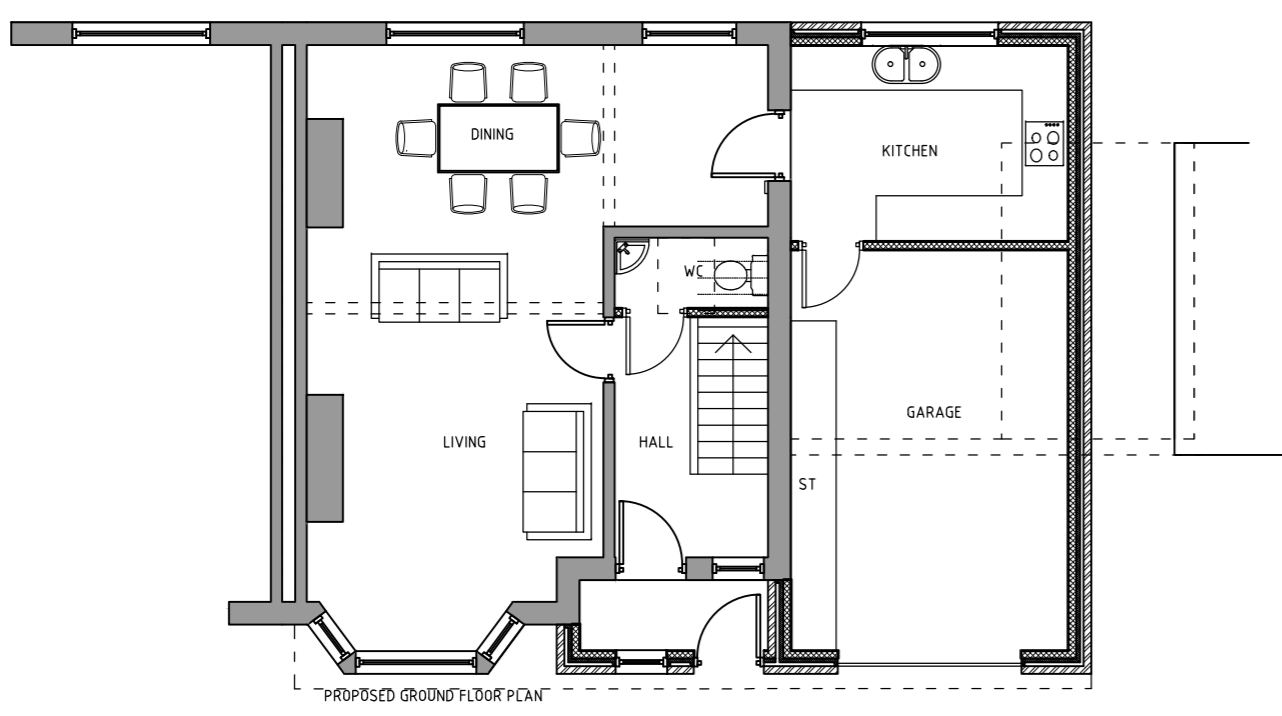


All dimensions to be checked on site.  
Do not scale from this drawing, work to figured dimensions only.  
Any omissions or discrepancies shall be reported to the Architect.

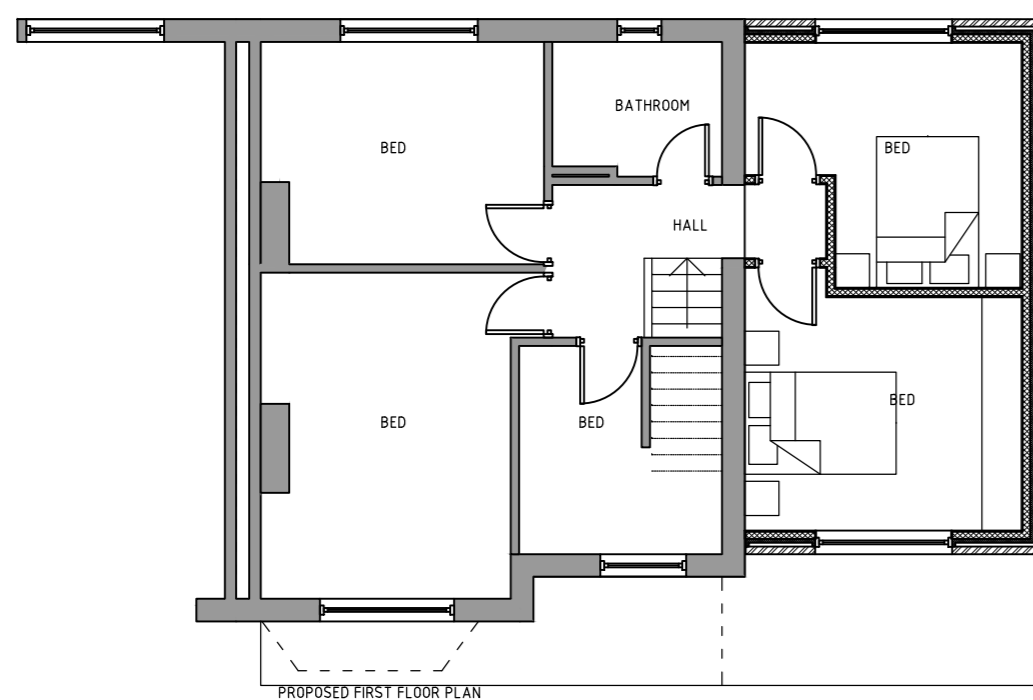

A-07/12/20-NB-Added front porch and several internal alterations as requested by the client  
B-25/01/21-NB-Reverted to option A following LPA's comments

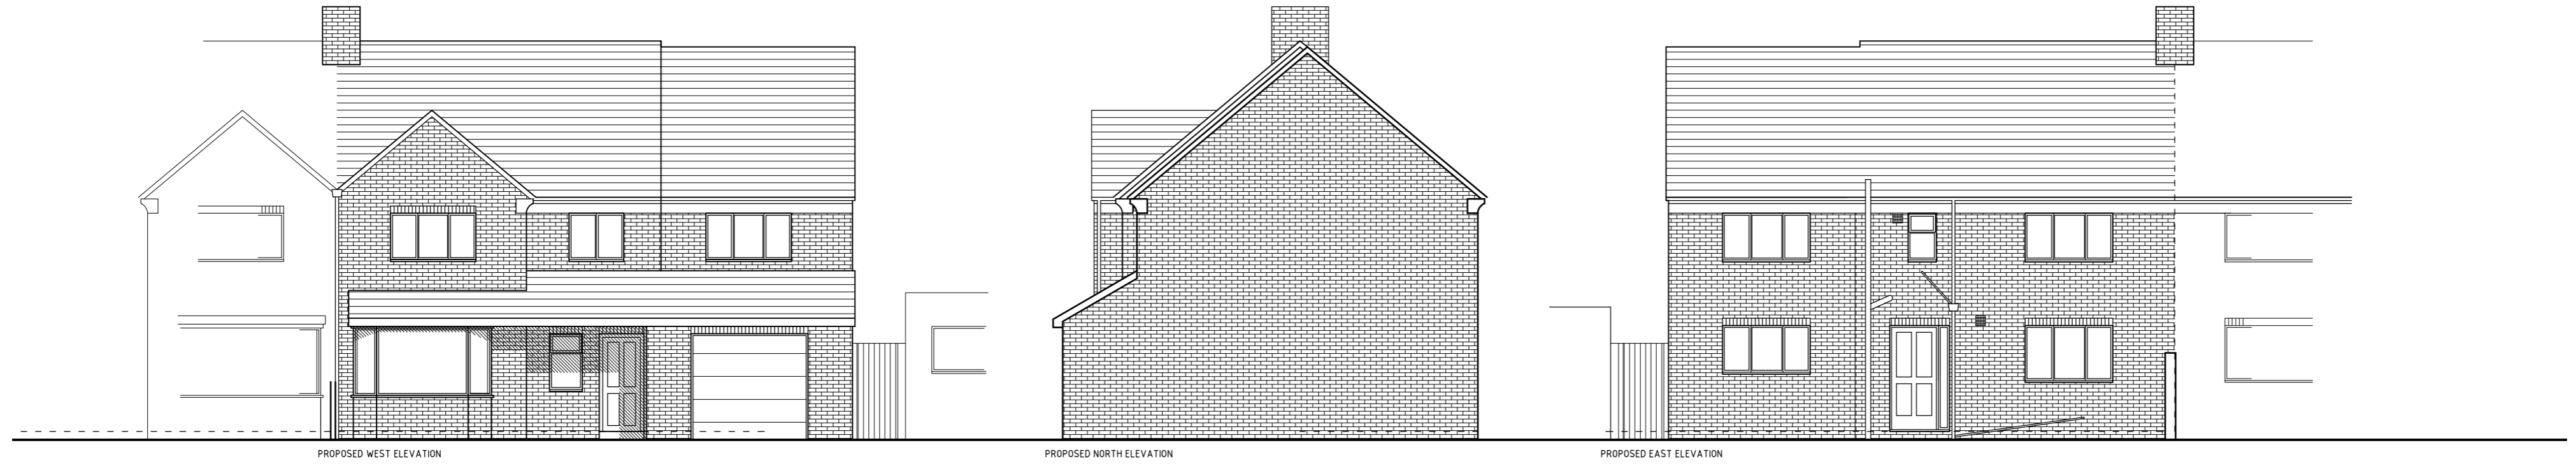

Box Architectural Services Ltd  
Planning, Architectural & SAP  
Consultant  
6 St Phillips Close  
Auckland Park  
County Durham  
DL14 8BD  
Tel: 01388 609806/ 07516 743649  
Email: [neil@boxas.co.uk](mailto:neil@boxas.co.uk)  
[www.boxas.co.uk](http://www.boxas.co.uk)

Project: Proposed Extension to 55 Nye Dene Sunderland		
Client: Mrs A Foster		
Drawing: Proposed Plans & Elevations		
		Checked:
Scale: 1:100	Date: Nov 20	Drawn: NB
Proj. No.: P027	Dwg. No.: 03	Rev No.: A