




EXISTING GROUND FLOOR PLAN

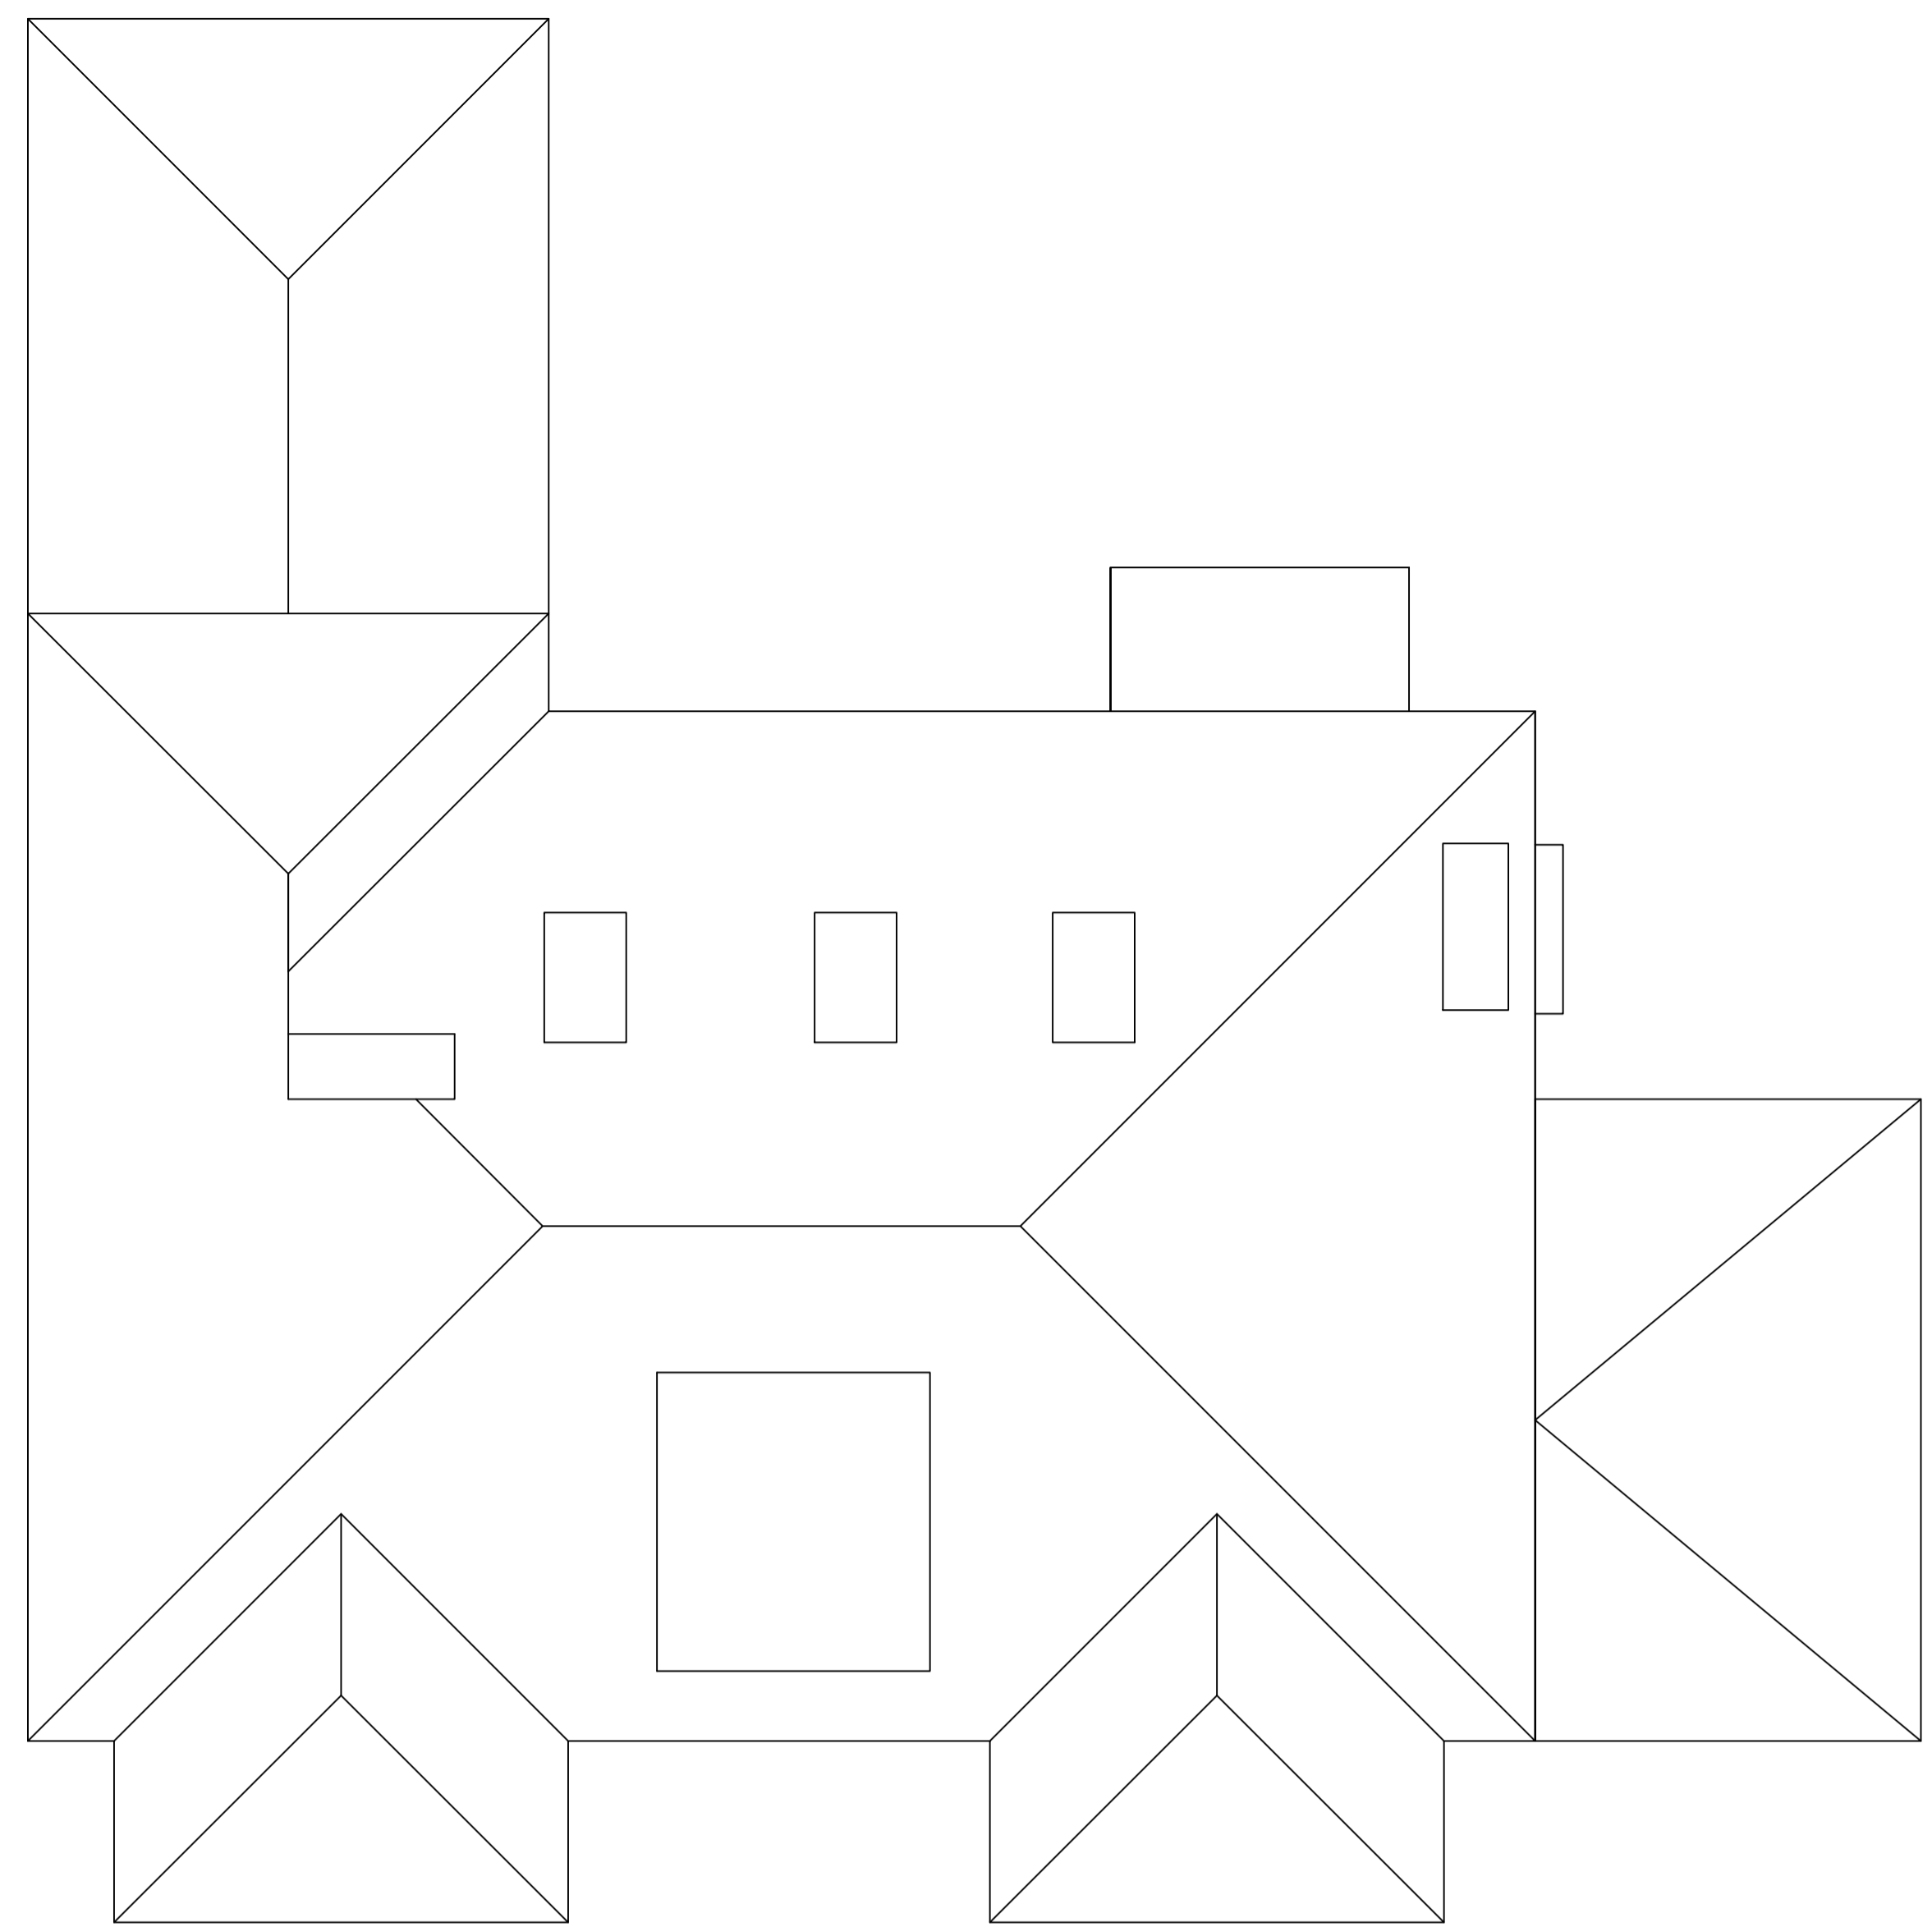

PROPOSED ROOF PLAN 1:100

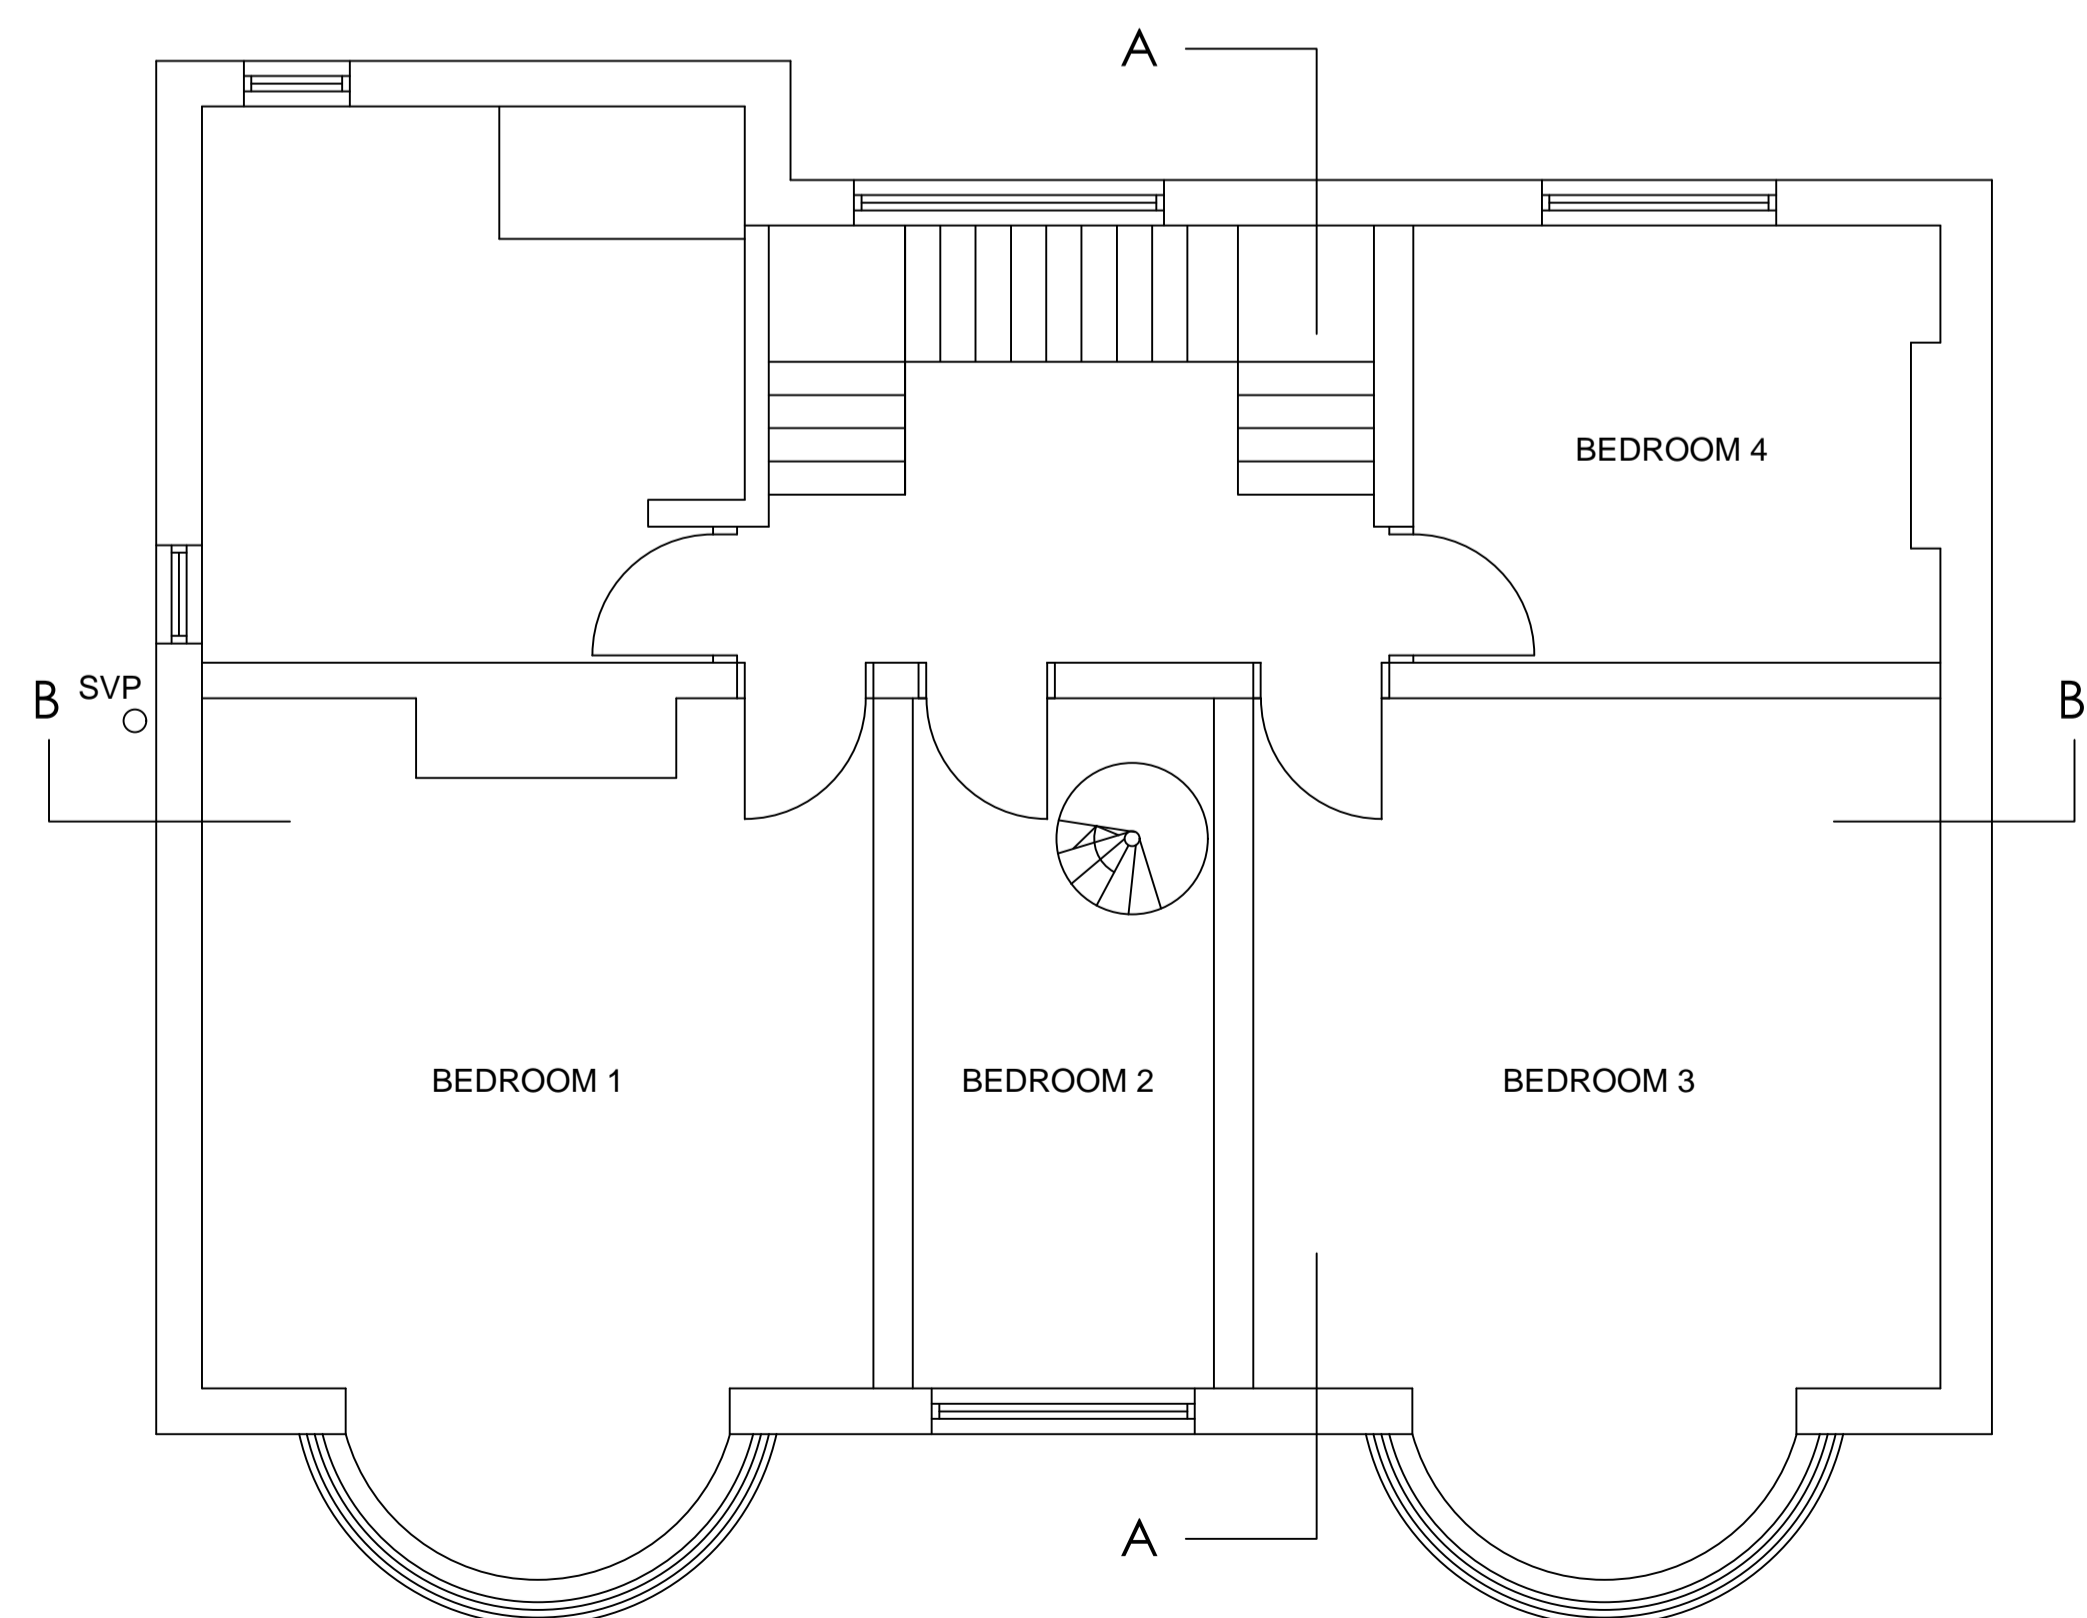

PROPOSED FIRST FLOOR PLAN

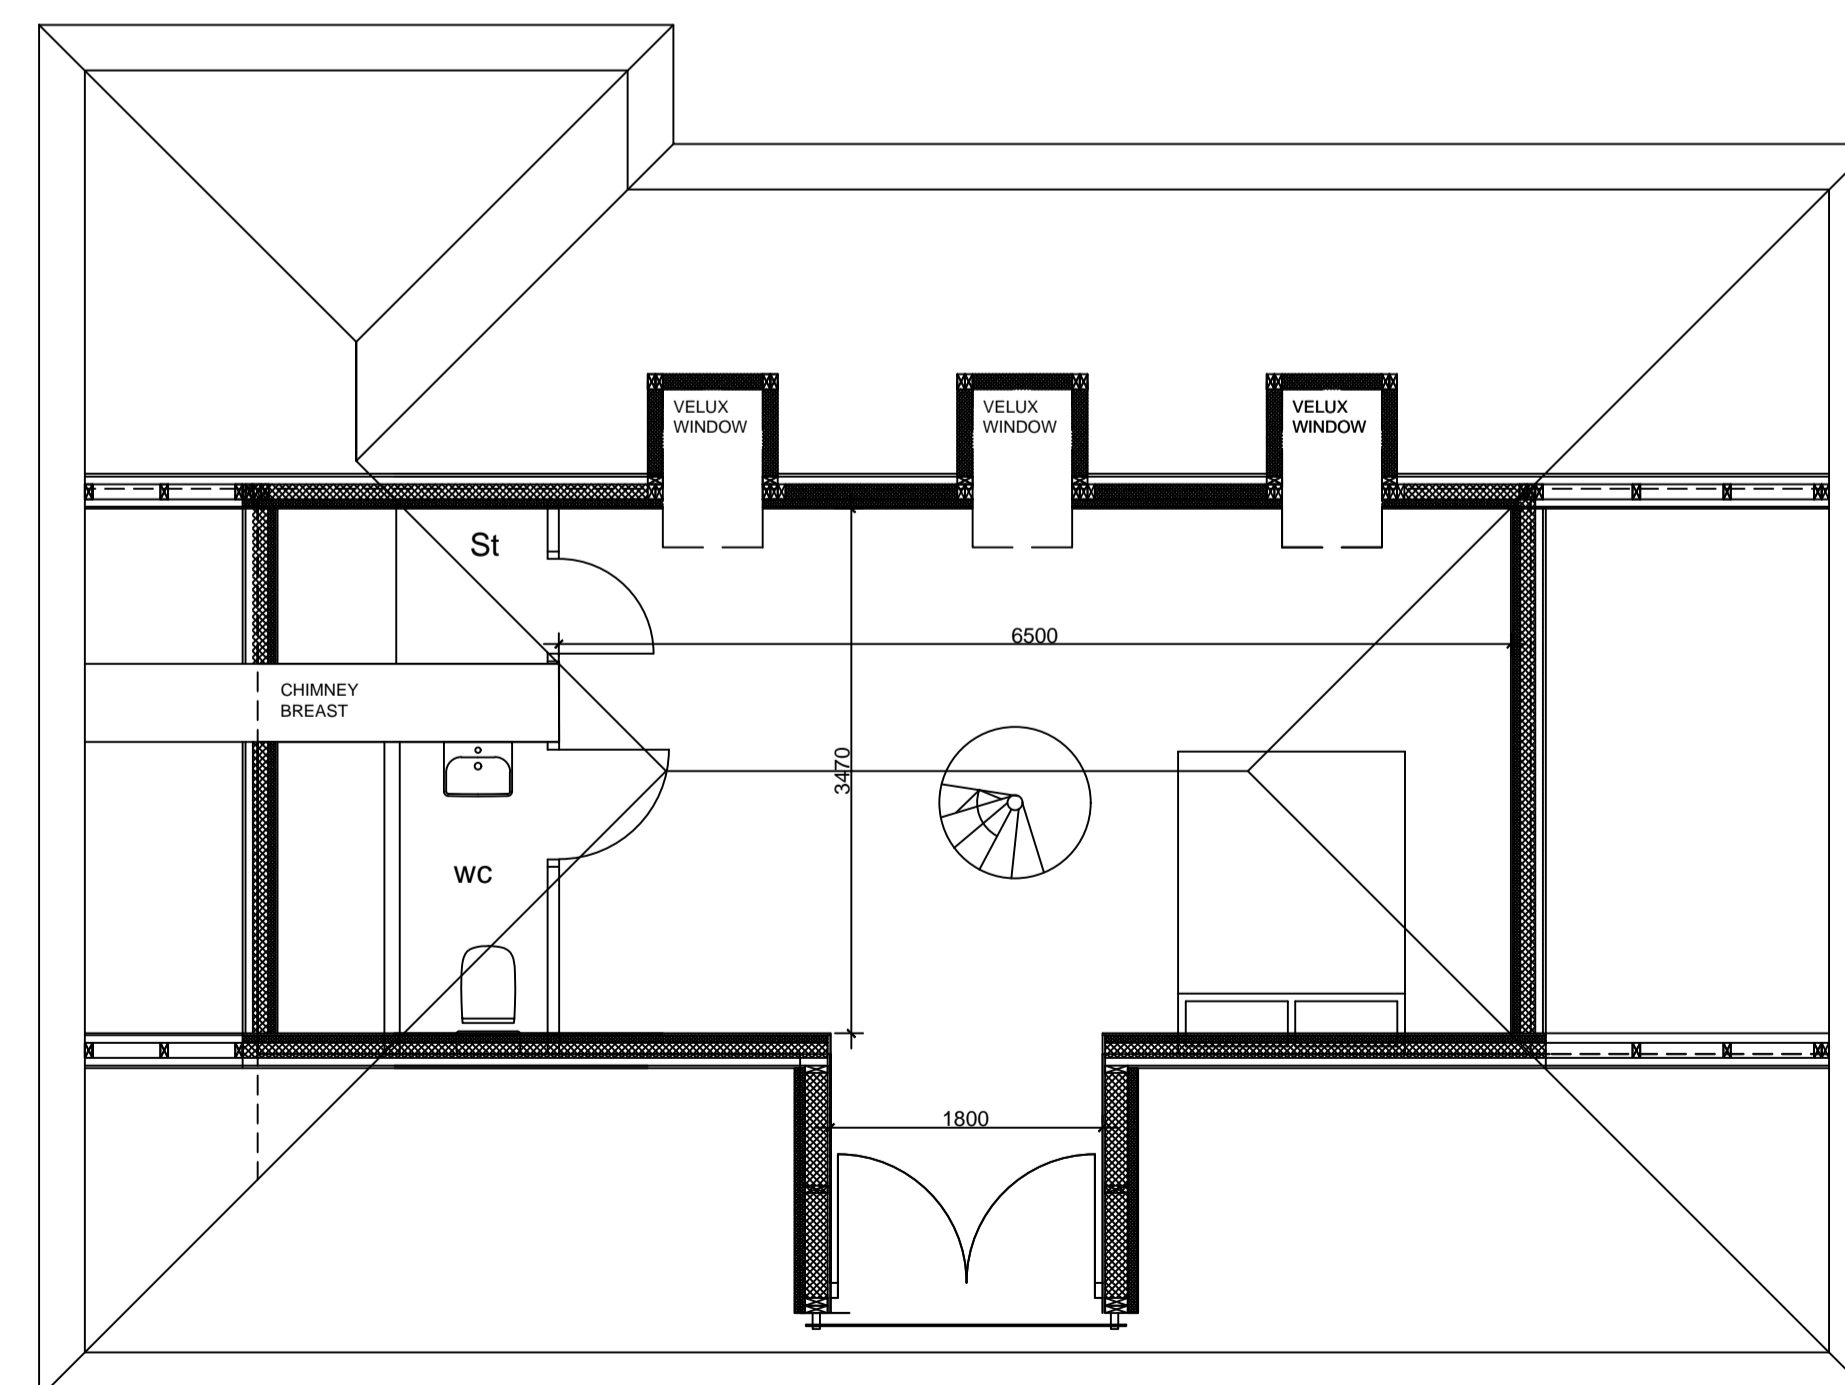

PROPOSED SECOND FLOOR PLAN

PROPOSED LOFT CONVERSION				
34 BARNES VIEW				
SUNDERLAND, SR4 7QA				
PROPOSED PLANS				
SCALE:	SHEET SIZE:	DATE:	NUMBER:	REV:
1:50	A1	NOV 2020	004	