


FIGURED DIMENSIONS TO BE USED IN PREFERENCE TO SCALE.
 ALL DIMENSIONS MUST BE OBTAINED FROM OR CHECKED ON SITE.
 ENSURE THIS DRAWING IS THE LATEST REVISION. ANY
 DISCREPANCIES MUST BE REPORTED TO THE ARCHITECT
 IMMEDIATELY.

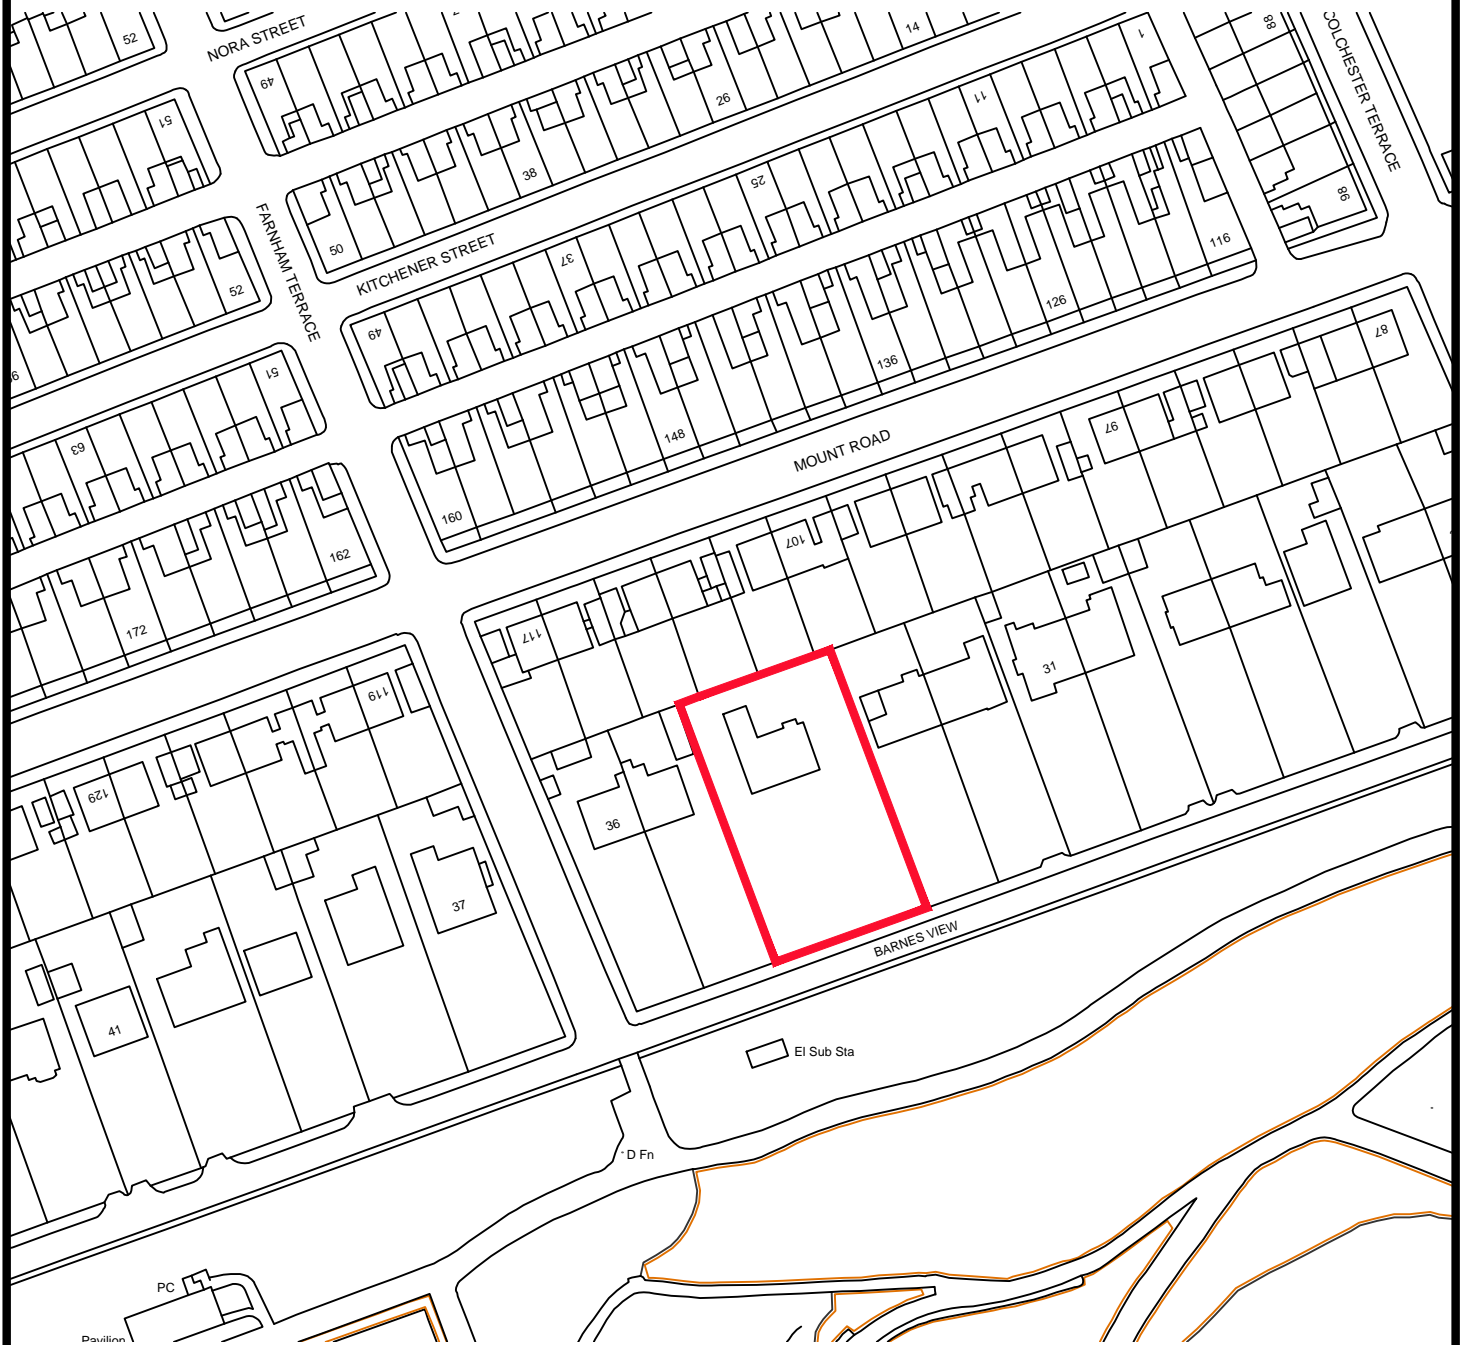

REVISIONS.

PROJECT 34 BARNES VIEW, SUNDERLAND, SR4 7QA		SUBJECT SITE LOCATION PLAN	
DATE	03.12.20	SCALE	1:1250
DRAWING No.		001	SHEET SIZE A4
			REVISION