
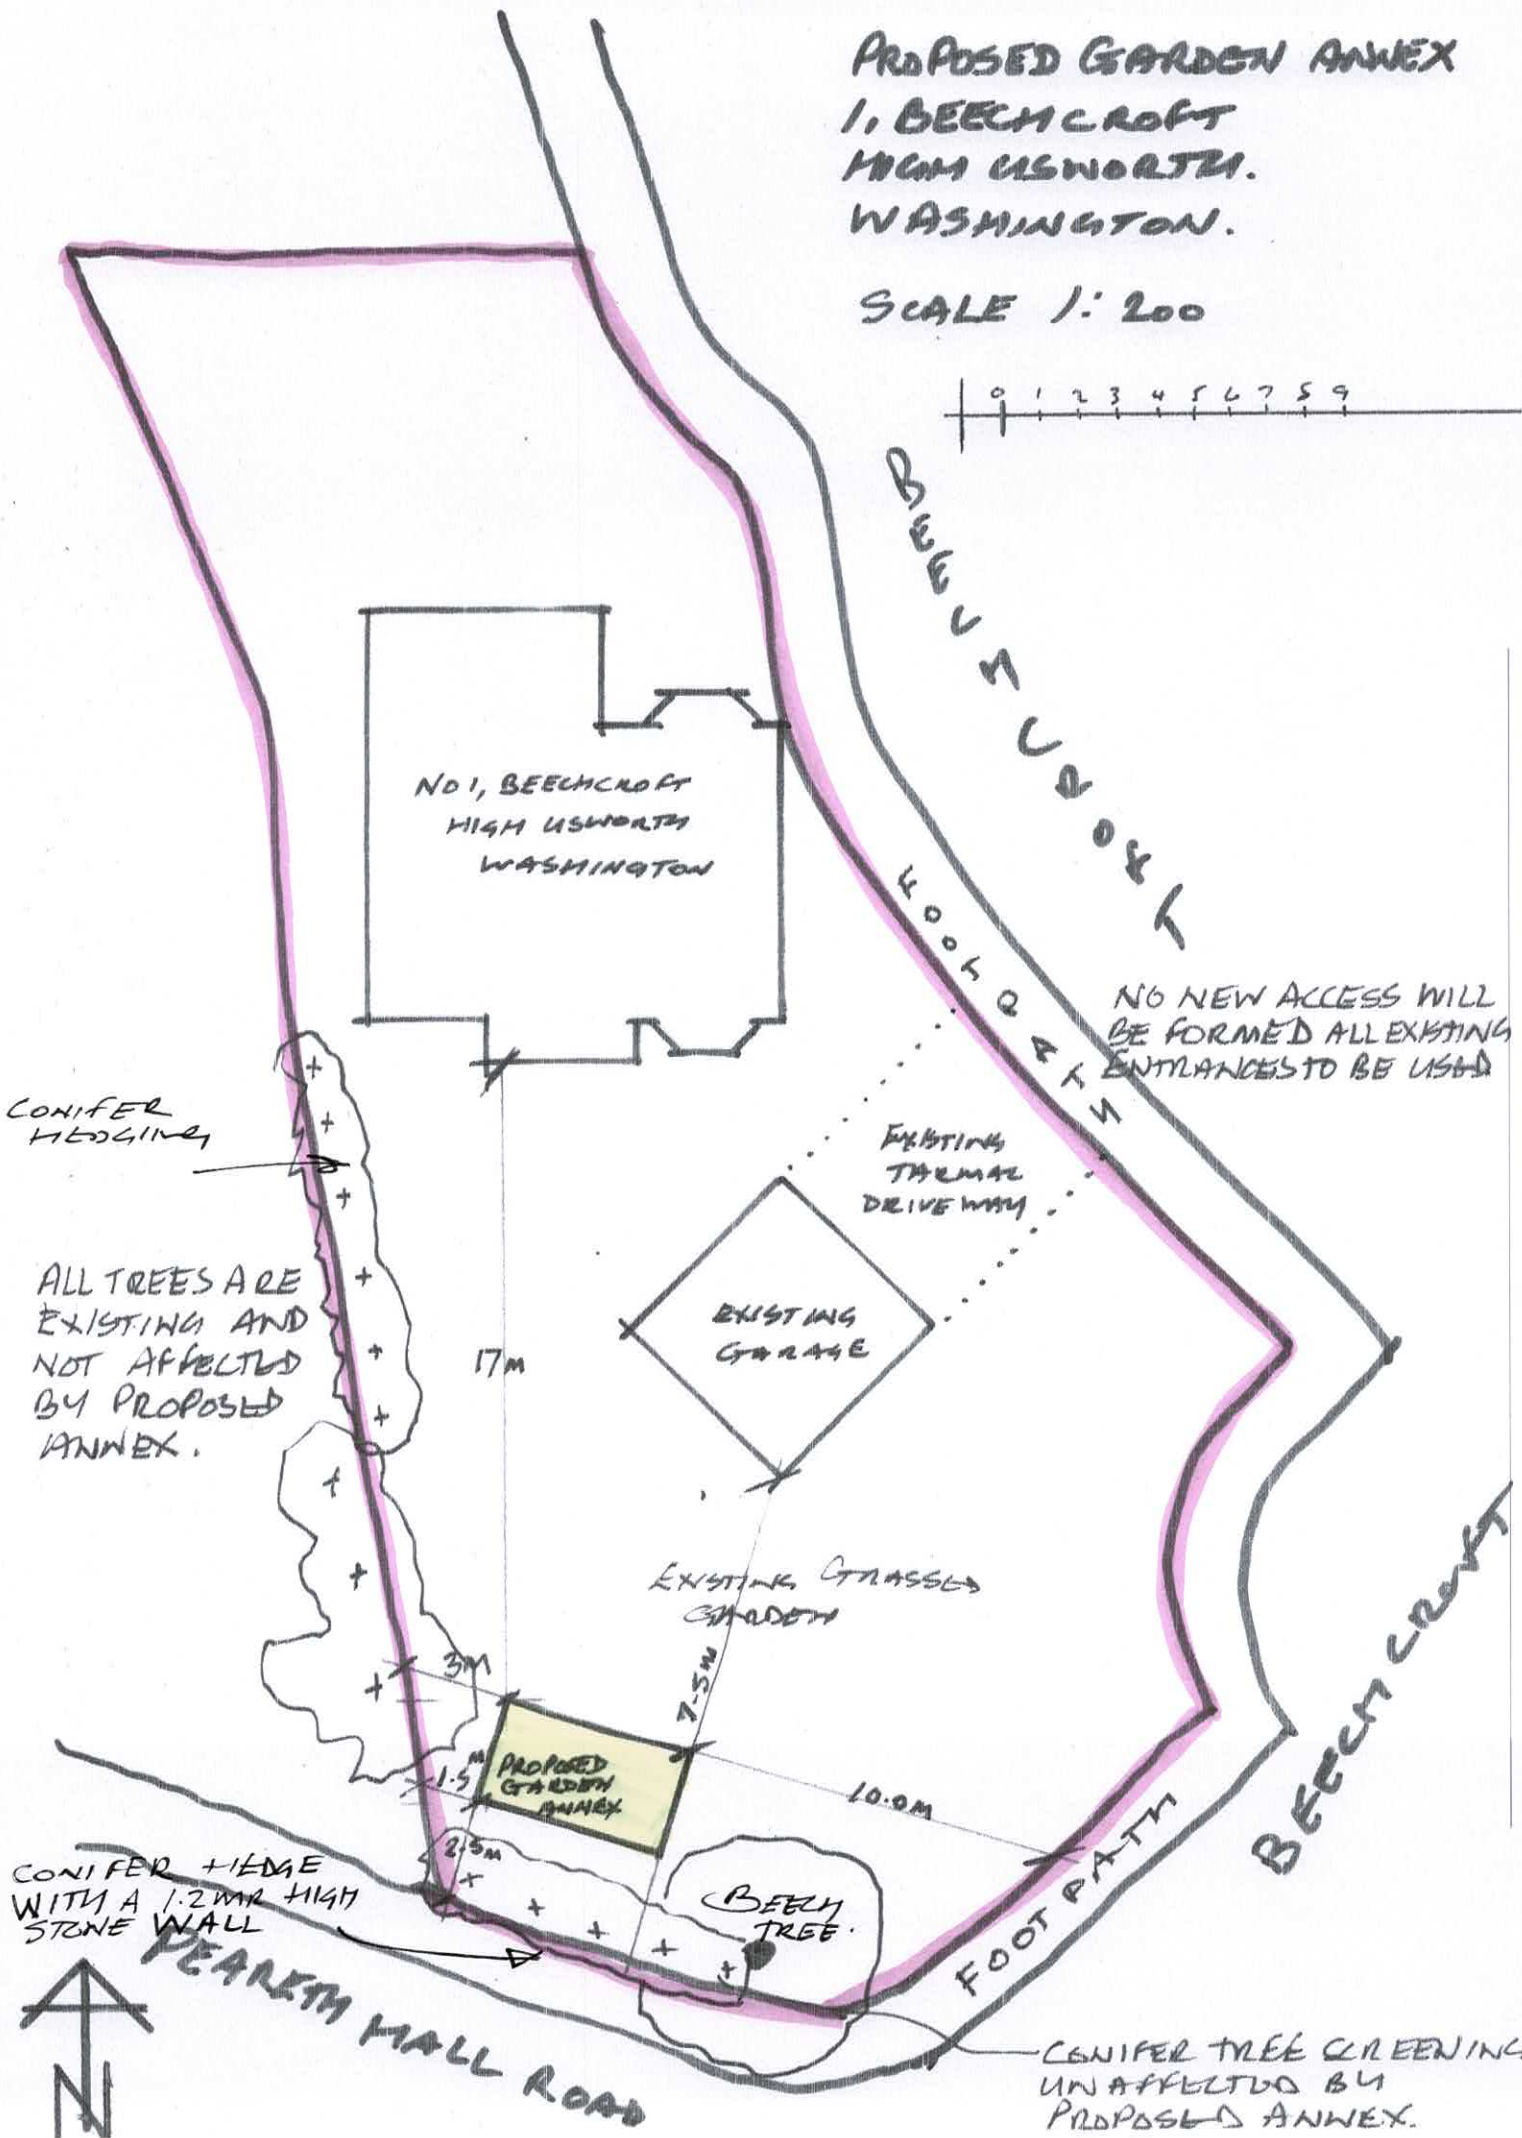


PROPOSED GARDEN ANNEX  
1, BEEHCROFT  
HIGH USWORTH,  
WASHINGTON.

SCALE 1:200

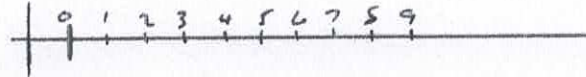

NO 1, BEEHCROFT  
HIGH USWORTH  
WASHINGTON

BEEHCROFT  
LOOK EAST

NO NEW ACCESS WILL  
BE FORMED ALL EXISTING  
ENTRANCES TO BE USED

CONIFER  
HEDGING

ALL TREES ARE  
EXISTING AND  
NOT AFFECTED  
BY PROPOSED  
ANNEX.

EXISTING  
GARAGE

EXISTING  
TARMAC  
DRIVEWAY

EXISTING GRASSED  
GARDEN

17m

3m

1.5m

7.5m

10.9m

2.5m

PROPOSED  
GARDEN  
ANNEX

BEECH  
TREE

BEECH CROFT


FOOT PATH

CONIFER HEDGE  
WITH A 1.2M HIGH  
STONE WALL




PEARL HALL ROAD

CONIFER TREE SCREENING  
UN AFFECTED BY  
PROPOSED ANNEX.

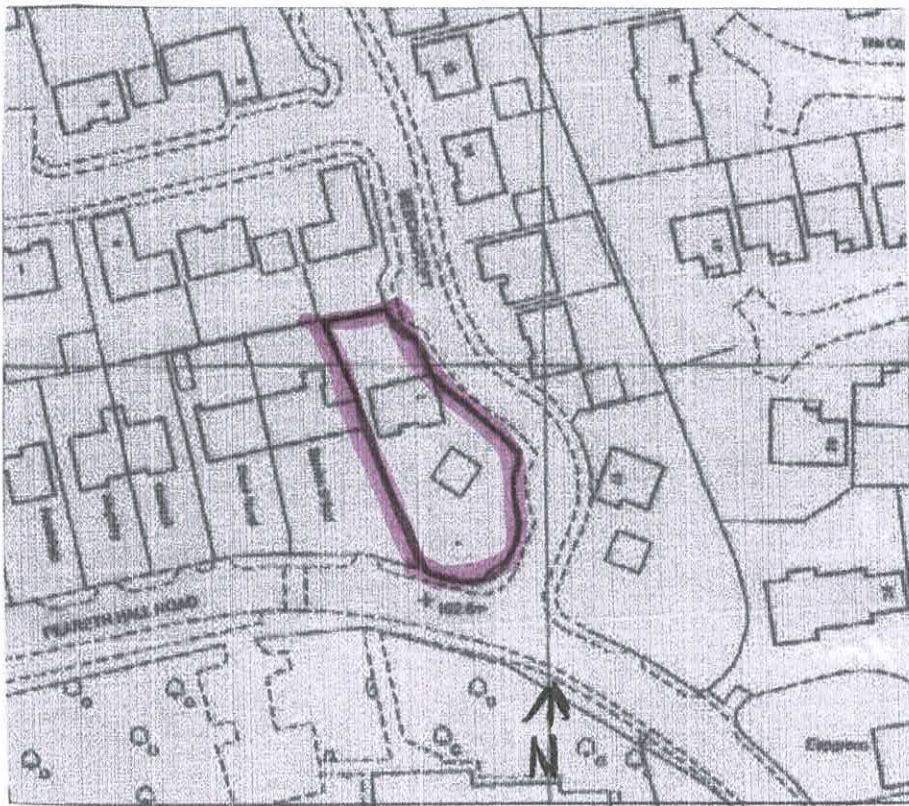

LOCATION PLAN 1:1250.

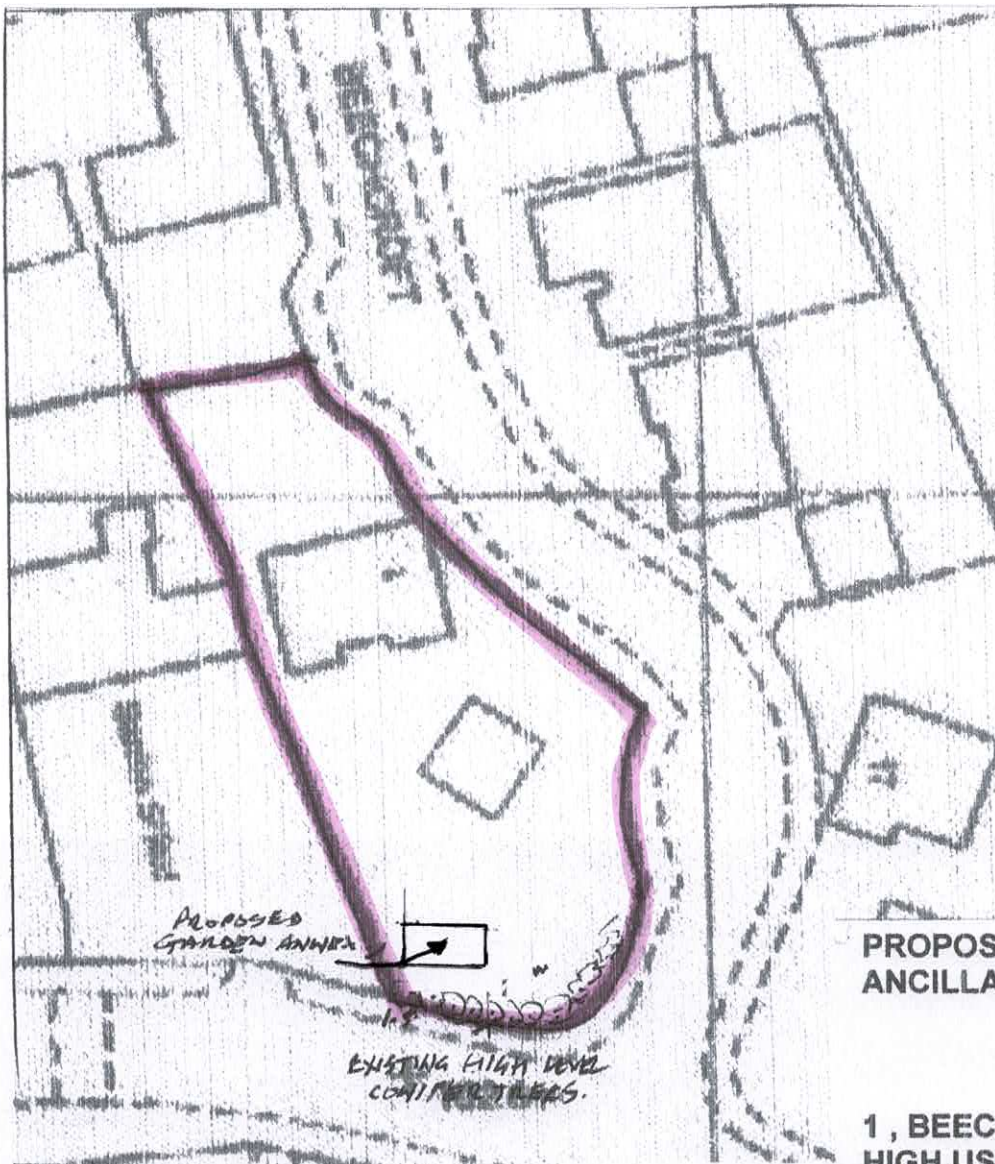

PROPOSED GARDEN ANNEX FOR  
ANCILLARY USE WITH MAIN DWELLING .

AT

1 , BEECHCROFT .  
HIGH USWORTH .  
WASHINGTON .



SITE PLAN 1:500.

# Untitled Map

Write a description for your map.

# AERIAL VIEW.

## Legend

-  1 Beechcroft
-  Donwell (Washington), High Usworth (E-Bound)



POSITION OF GRANDMOTHER ANNEX



30 m

# Untitled Map

Write a description for your map.

## Legend *VIEW FROM BEECHCROFT.*

- 1 Beechcroft
- Donwell (Washington), High Usworth (E-Bound)

*POSITION OF  
FANNING*

3.02 m



# Untitled Map

Write a description for your map.

## Legend

1 Beechcroft

Position of name

Google Earth

© 2020 Google  
© 2021 Google

2.47 m

