




EX G.F. PLAN

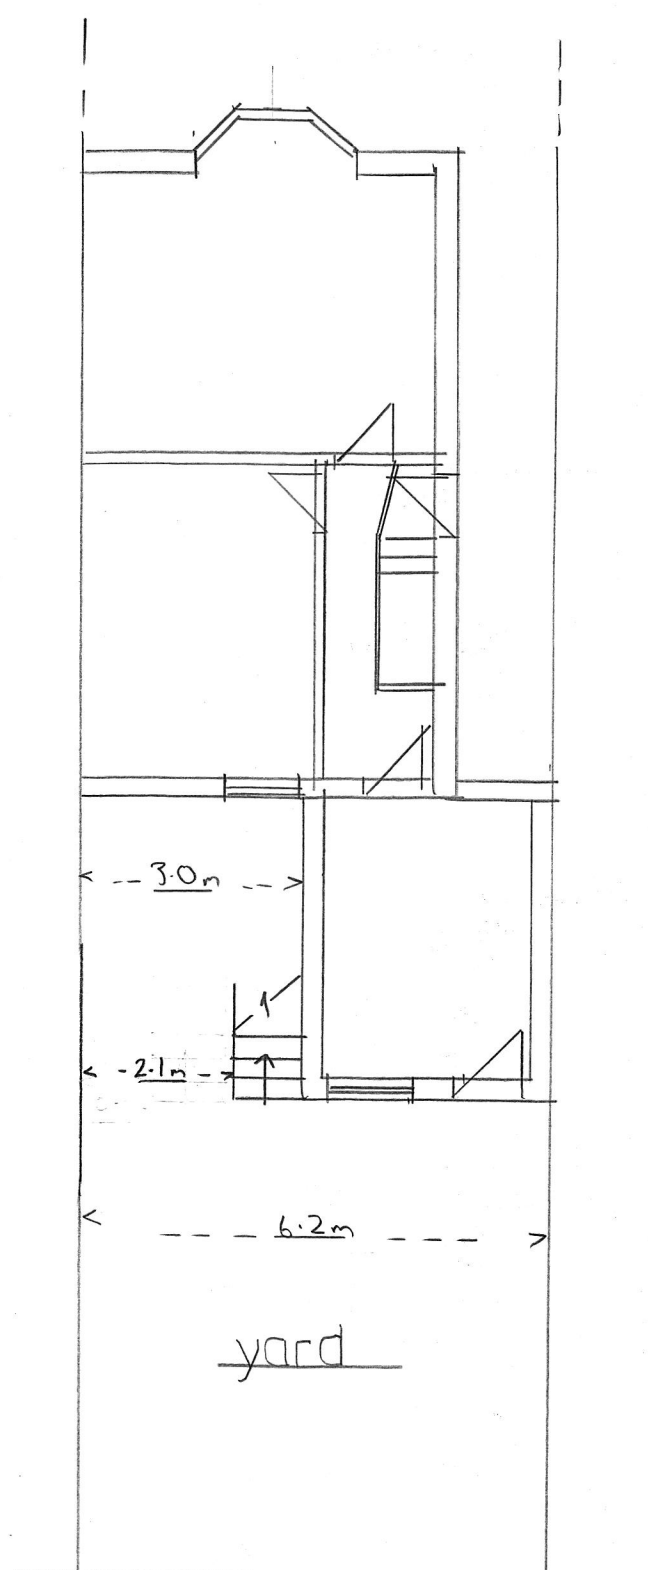

PROP G.F. PLAN

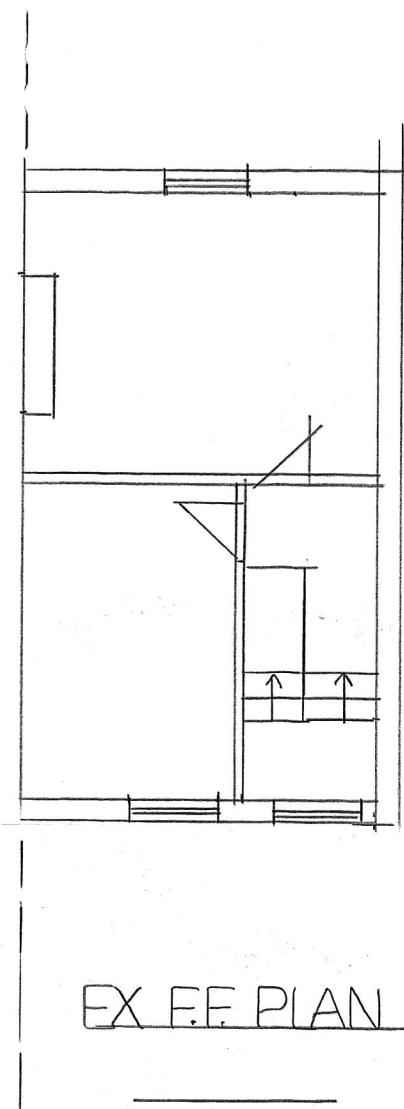


EX F.F. PLAN

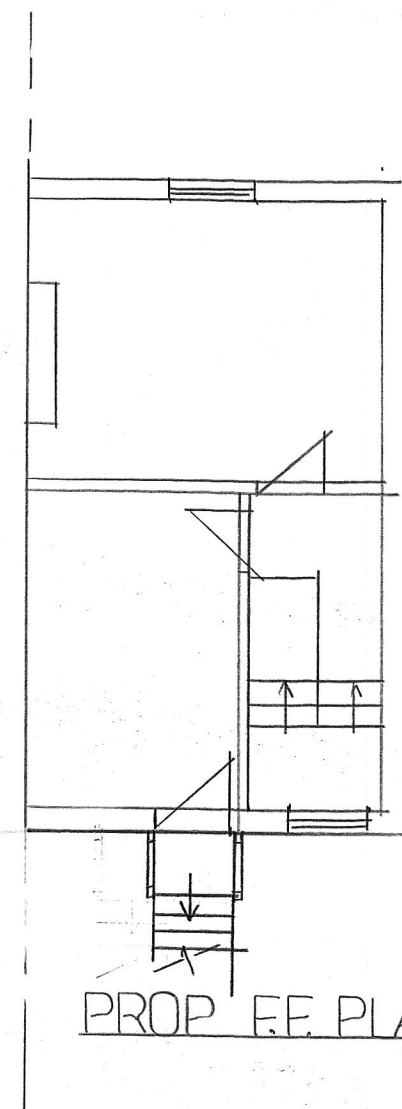


PROP F.F. PLAN


9 WORCESTER ICE
SCALE 1-100

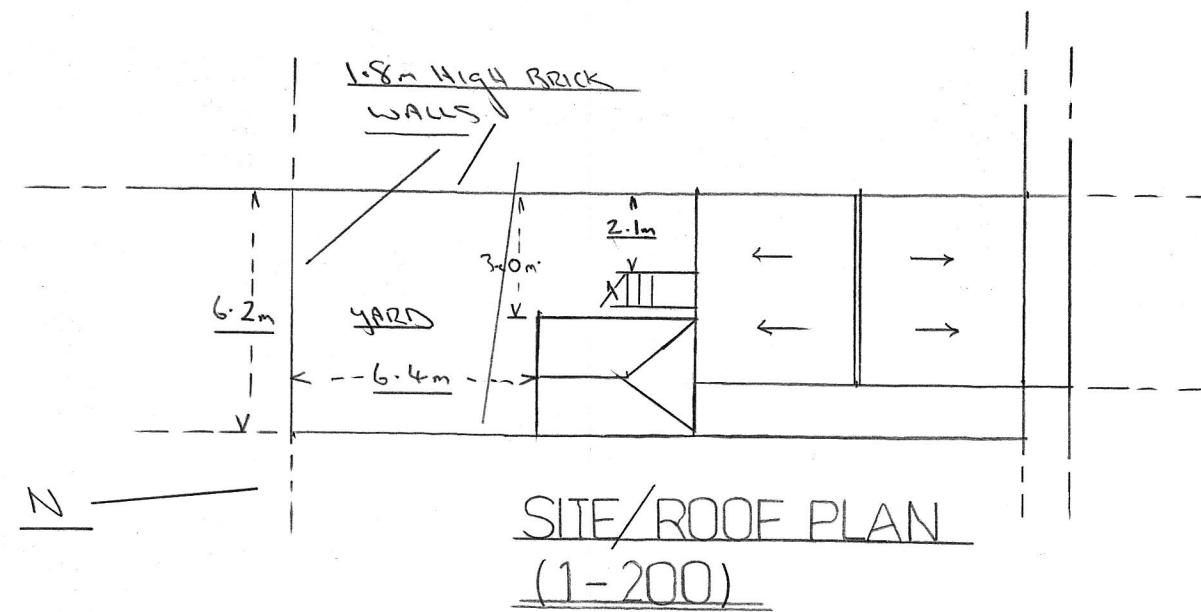


SITE/ROOF PLAN
(1-200)

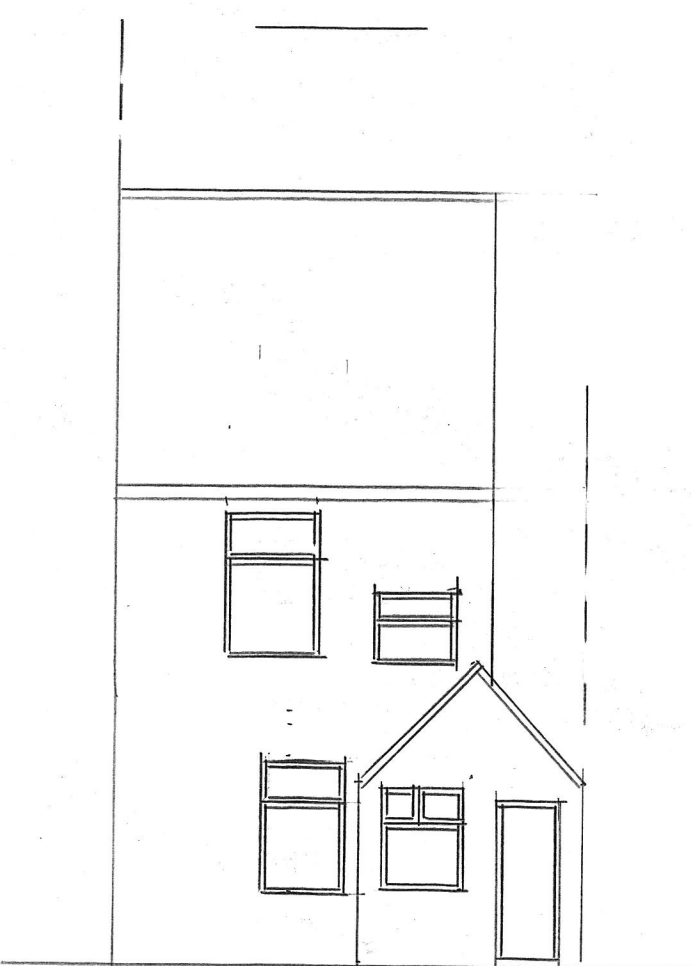


EX REAR VIEW

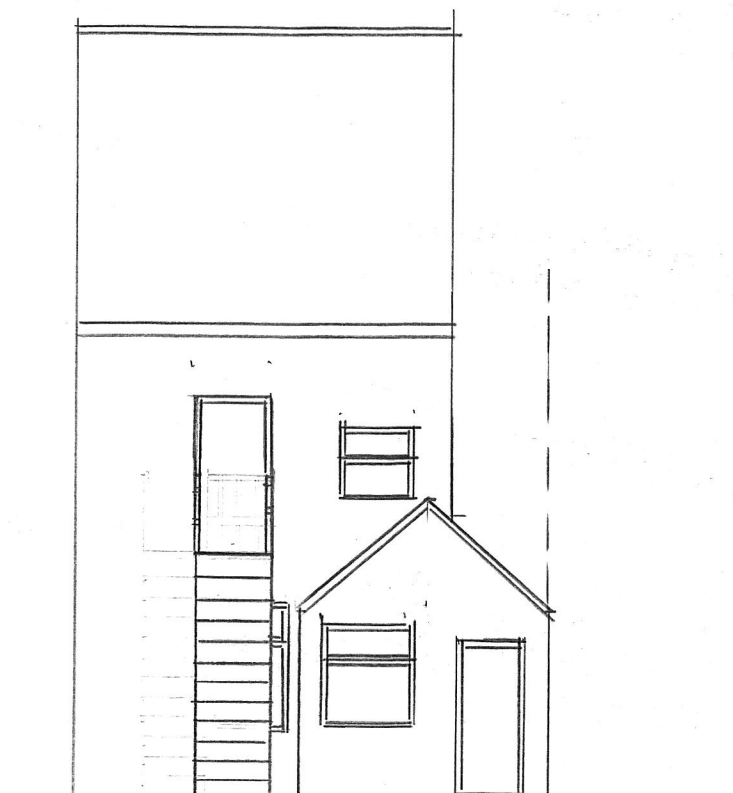

PROP REAR VIEW

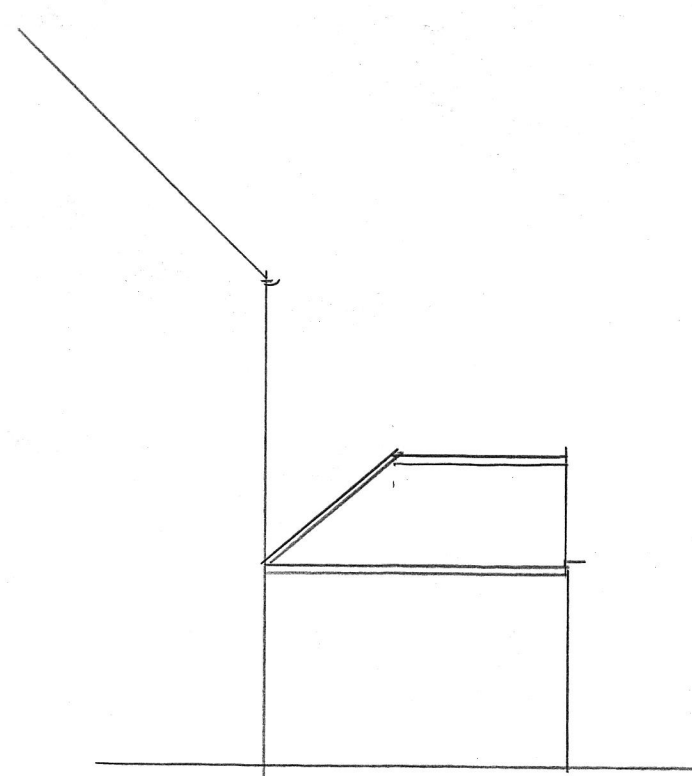

EX SIDE VIEW

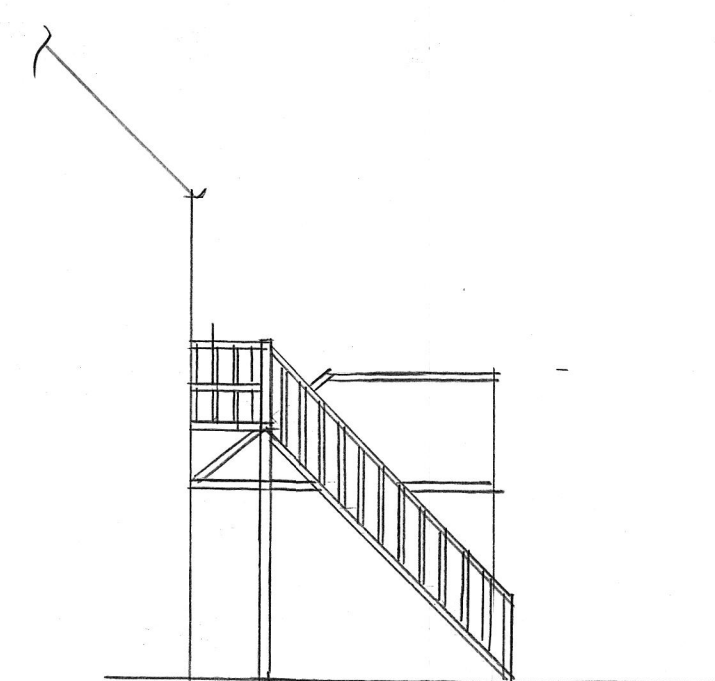

PROP SIDE VIEW