



First Floor Layout 1:100

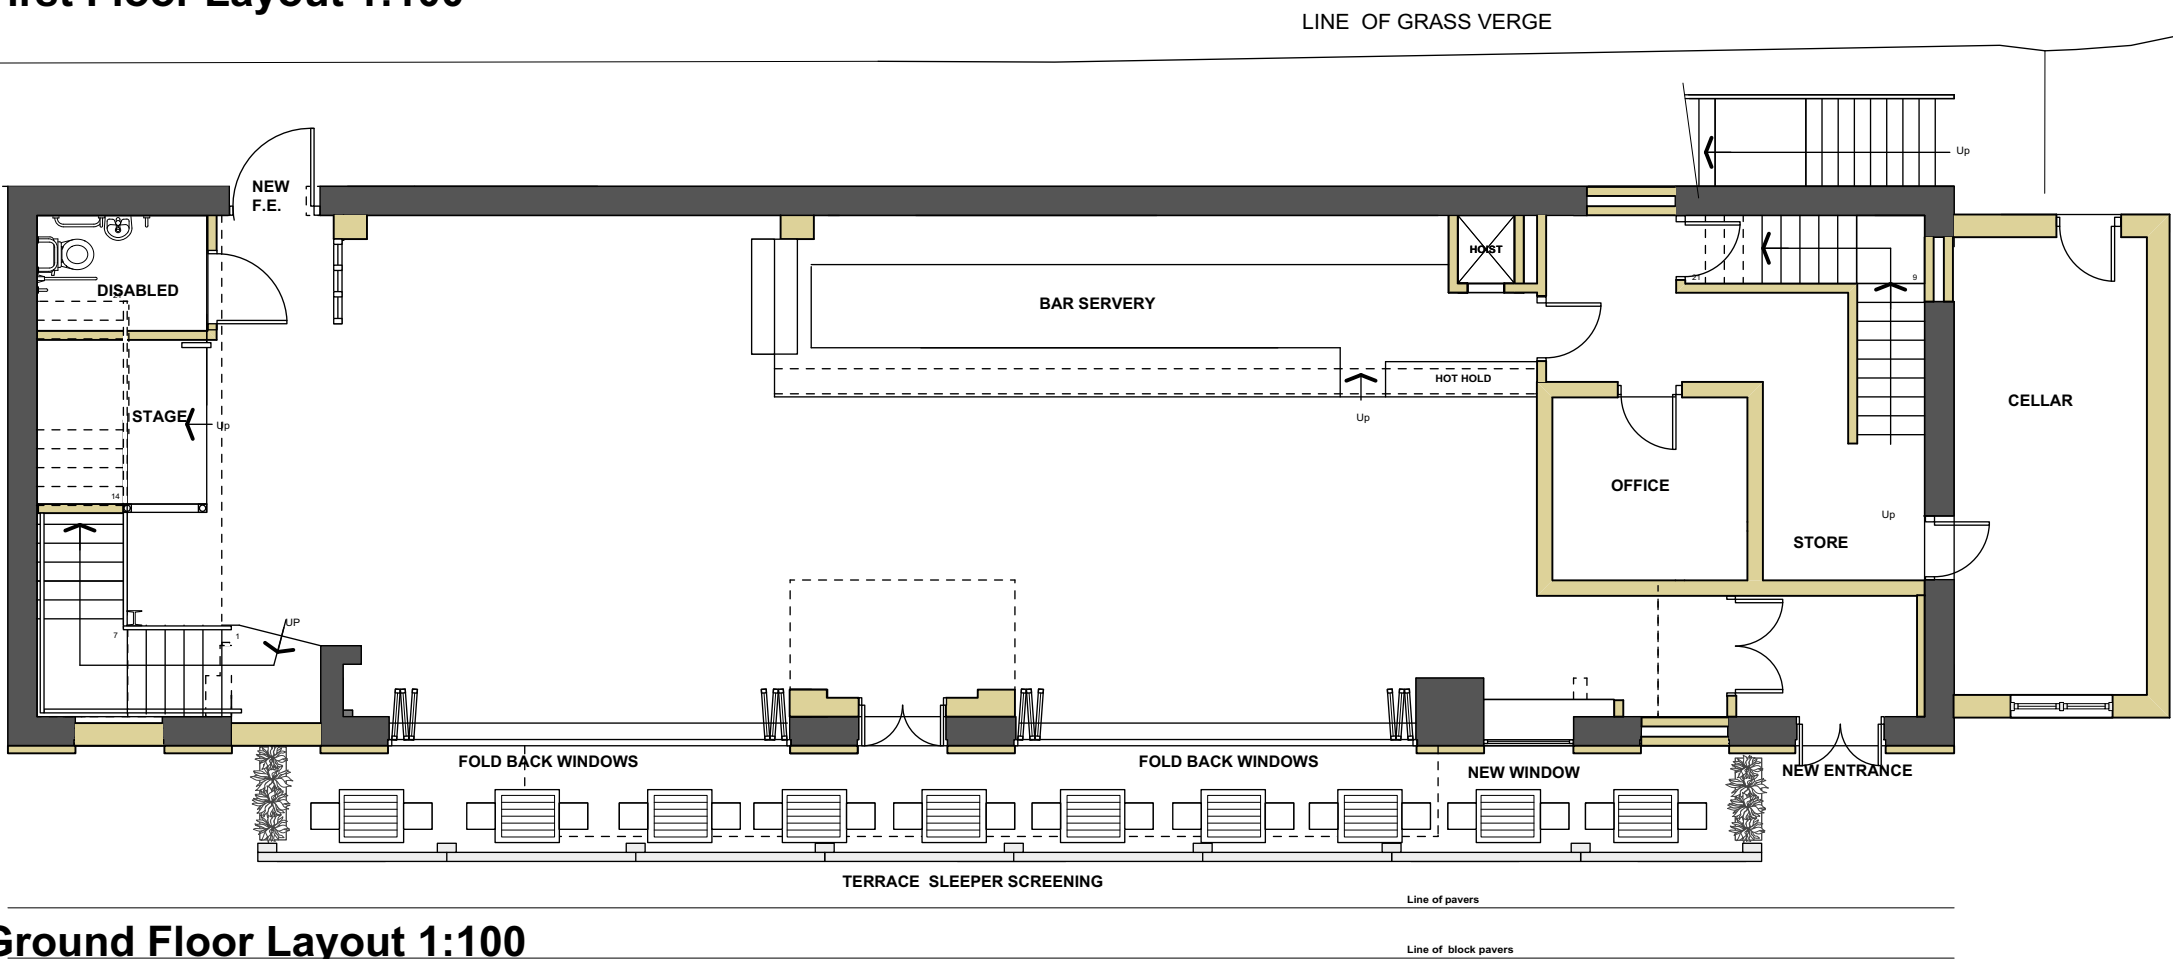


Ground Floor Layout 1:100

EXISTING LAYOUTS

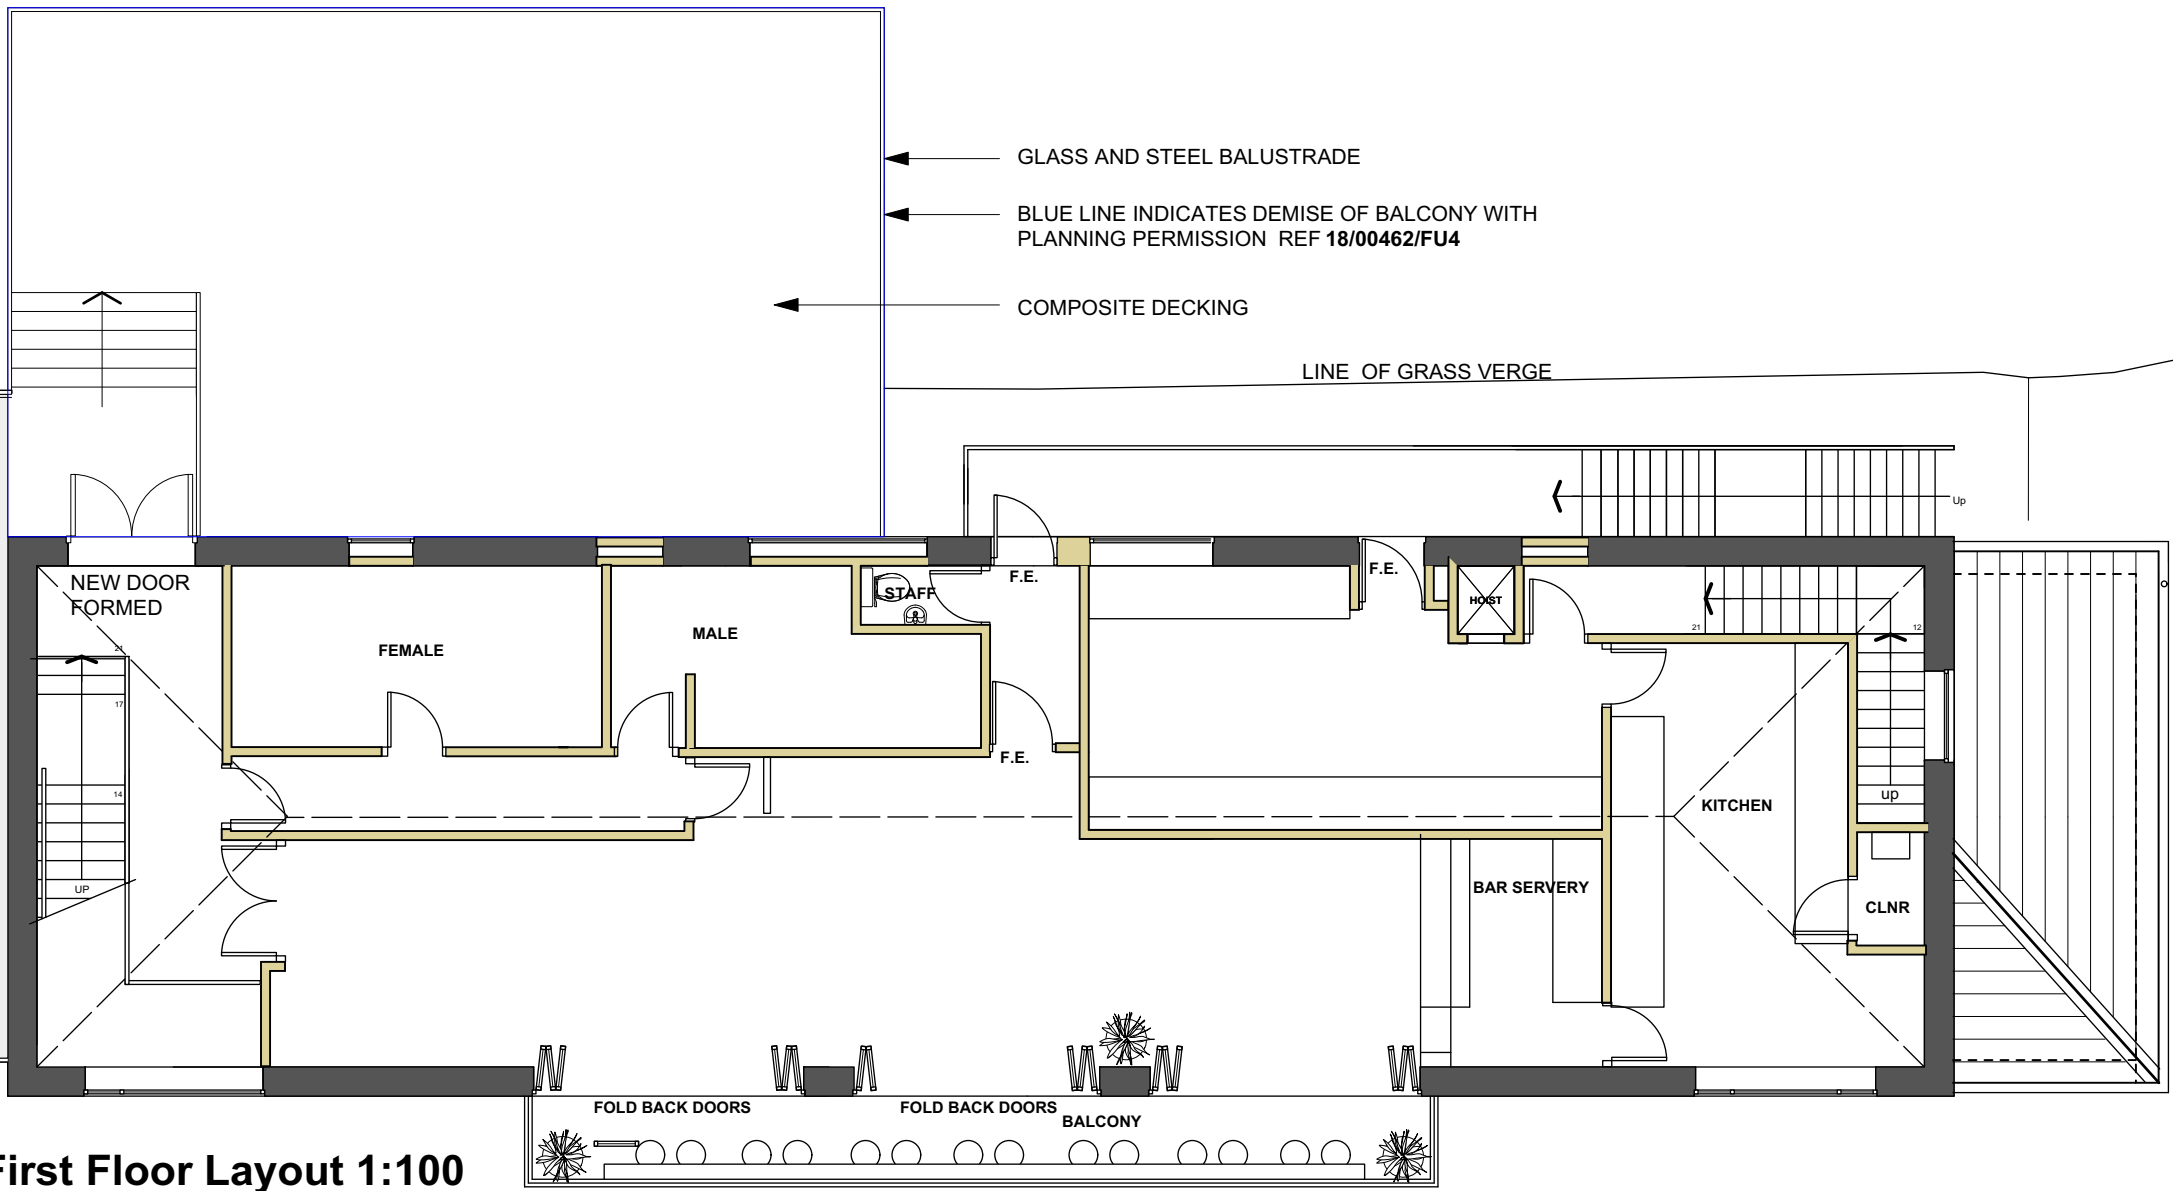

First Floor Layout 1:100

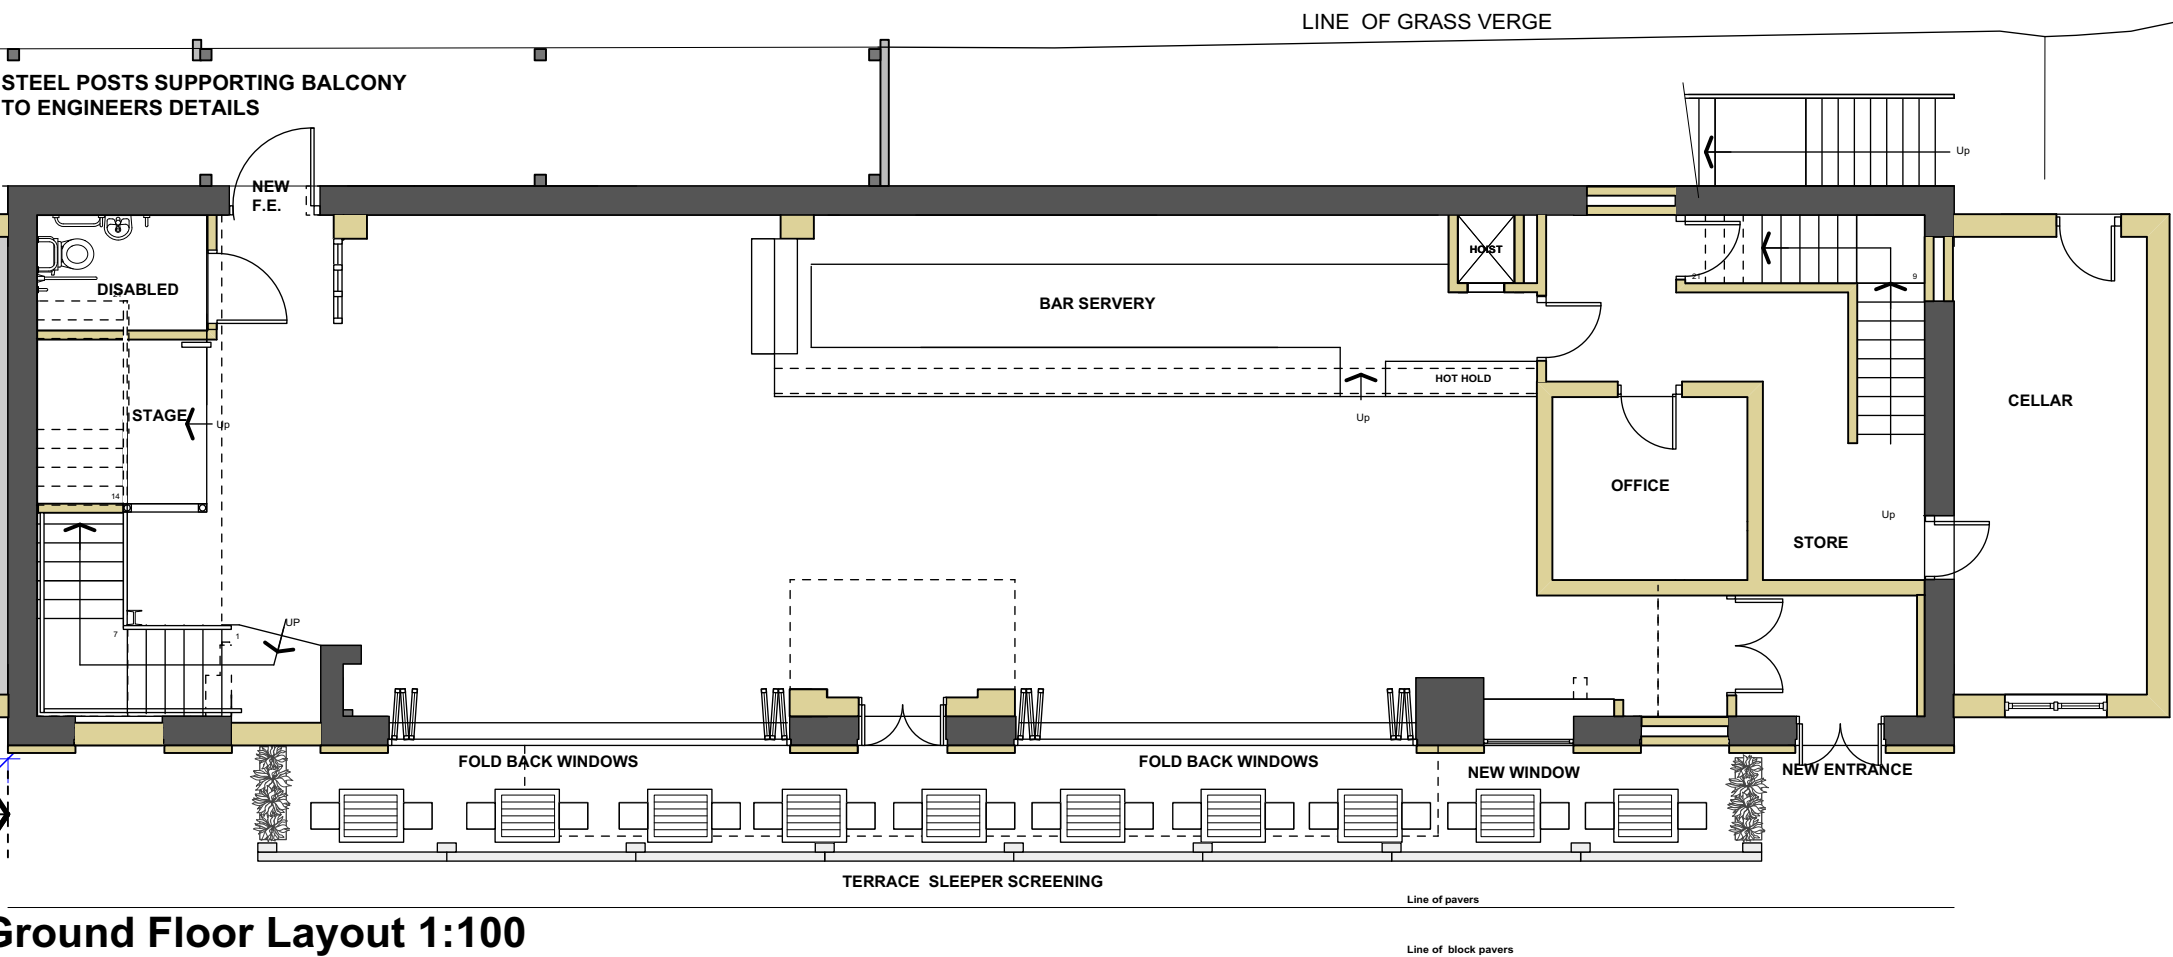

Ground Floor Layout 1:100

PROPOSED LAYOUTS

Revision	
<b>muperspective</b> interior commercial architecture e: sstorey@myperspective.co.uk w: www.myperspective.co.uk	
project	Grannie Annies Pub 3 Marine Walk, Sunderland SR6 0PL
client	Dark Side Marine Ltd
title	Existing & Proposed Layouts Planning
drawing No.	GA-21-04
scale	1 : 100 @ A2
date	FEB 21
rev.	
ALL DIMENSIONS TO BE CHECKED ON SITE BEFORE WORK COMMENCES ANY DISCREPANCIES TO BE REPORTED TO SUPERVISING OFFICER.	