




PROPOSED FRONT (NORTH WEST) ELEVATION

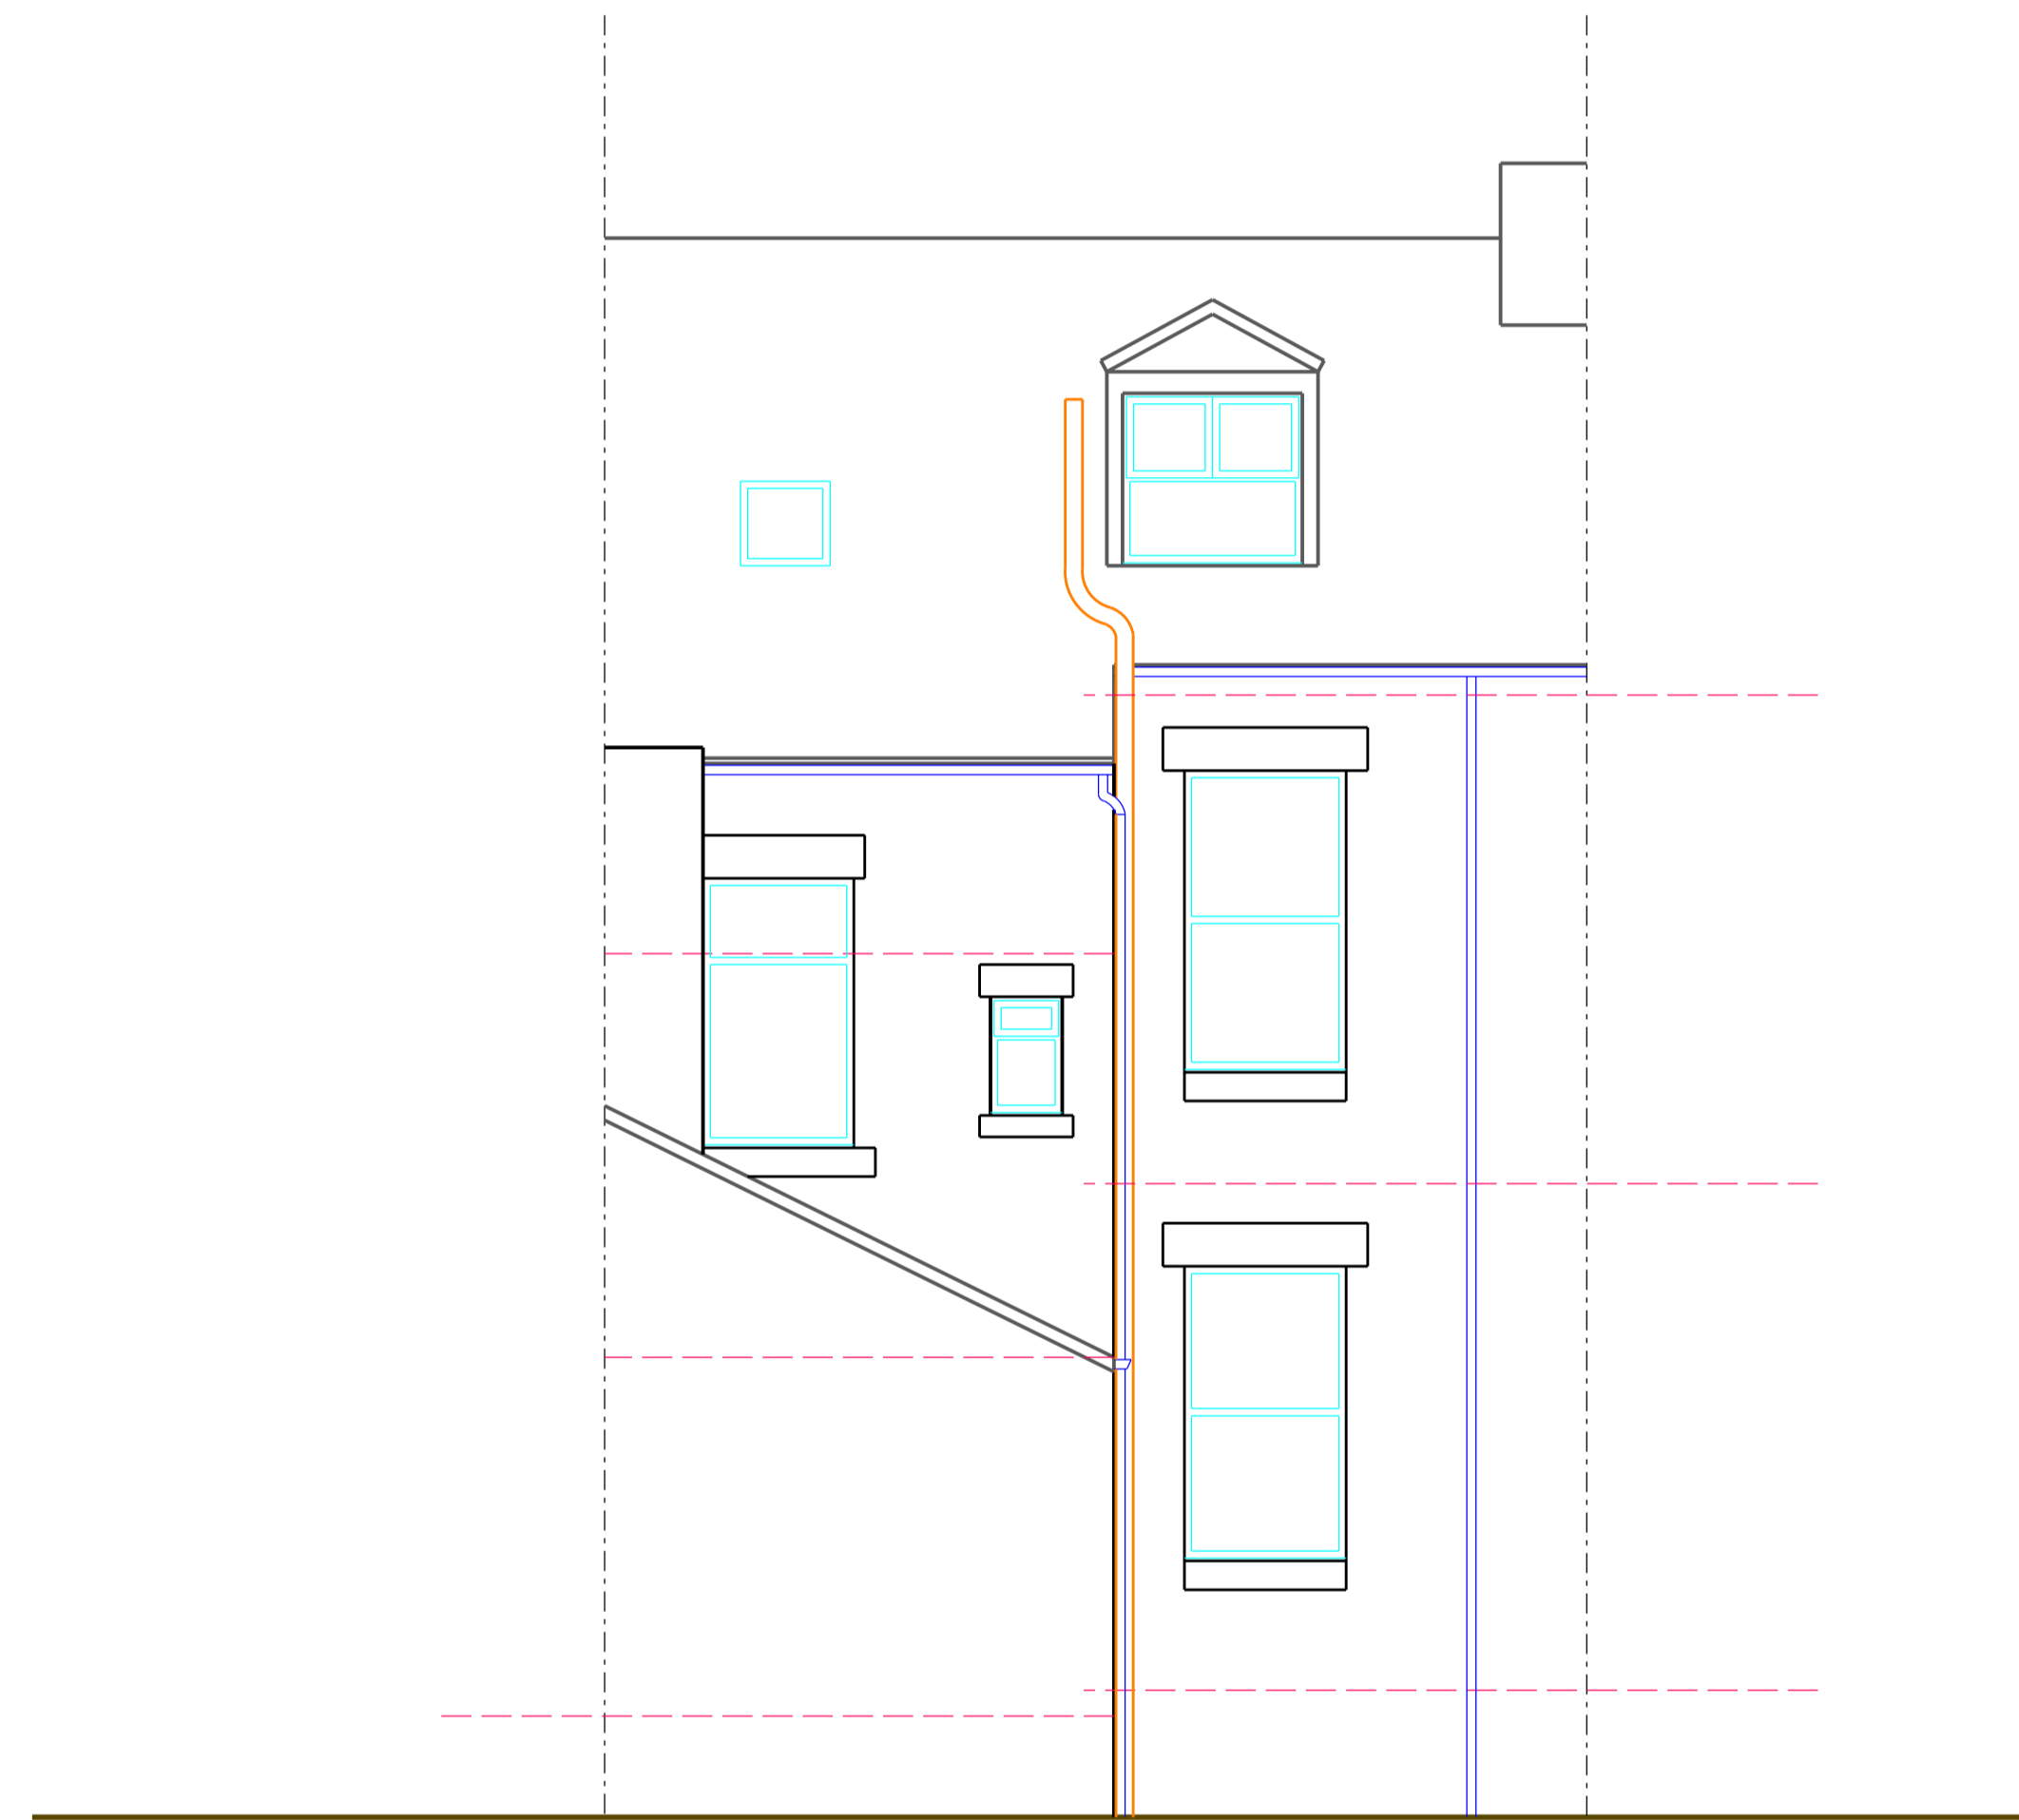

PROPOSED REAR (SOUTH EAST) ELEVATION

PROJECT NAME  
FLAT DEVELOPMENT  
AT 32, MOWBRAY ROAD,  
SUNDERLAND, SR2 8EW

DRAWING TITLE  
PROPOSED ELEVATIONS

DATE FEB '21	DWG NO. C-05
-----------------	-----------------

SCALE 1:50 @ A1 1:100 @ A3	REV
----------------------------------	-----