




EXISTING FRONT (NORTH WEST) ELEVATION

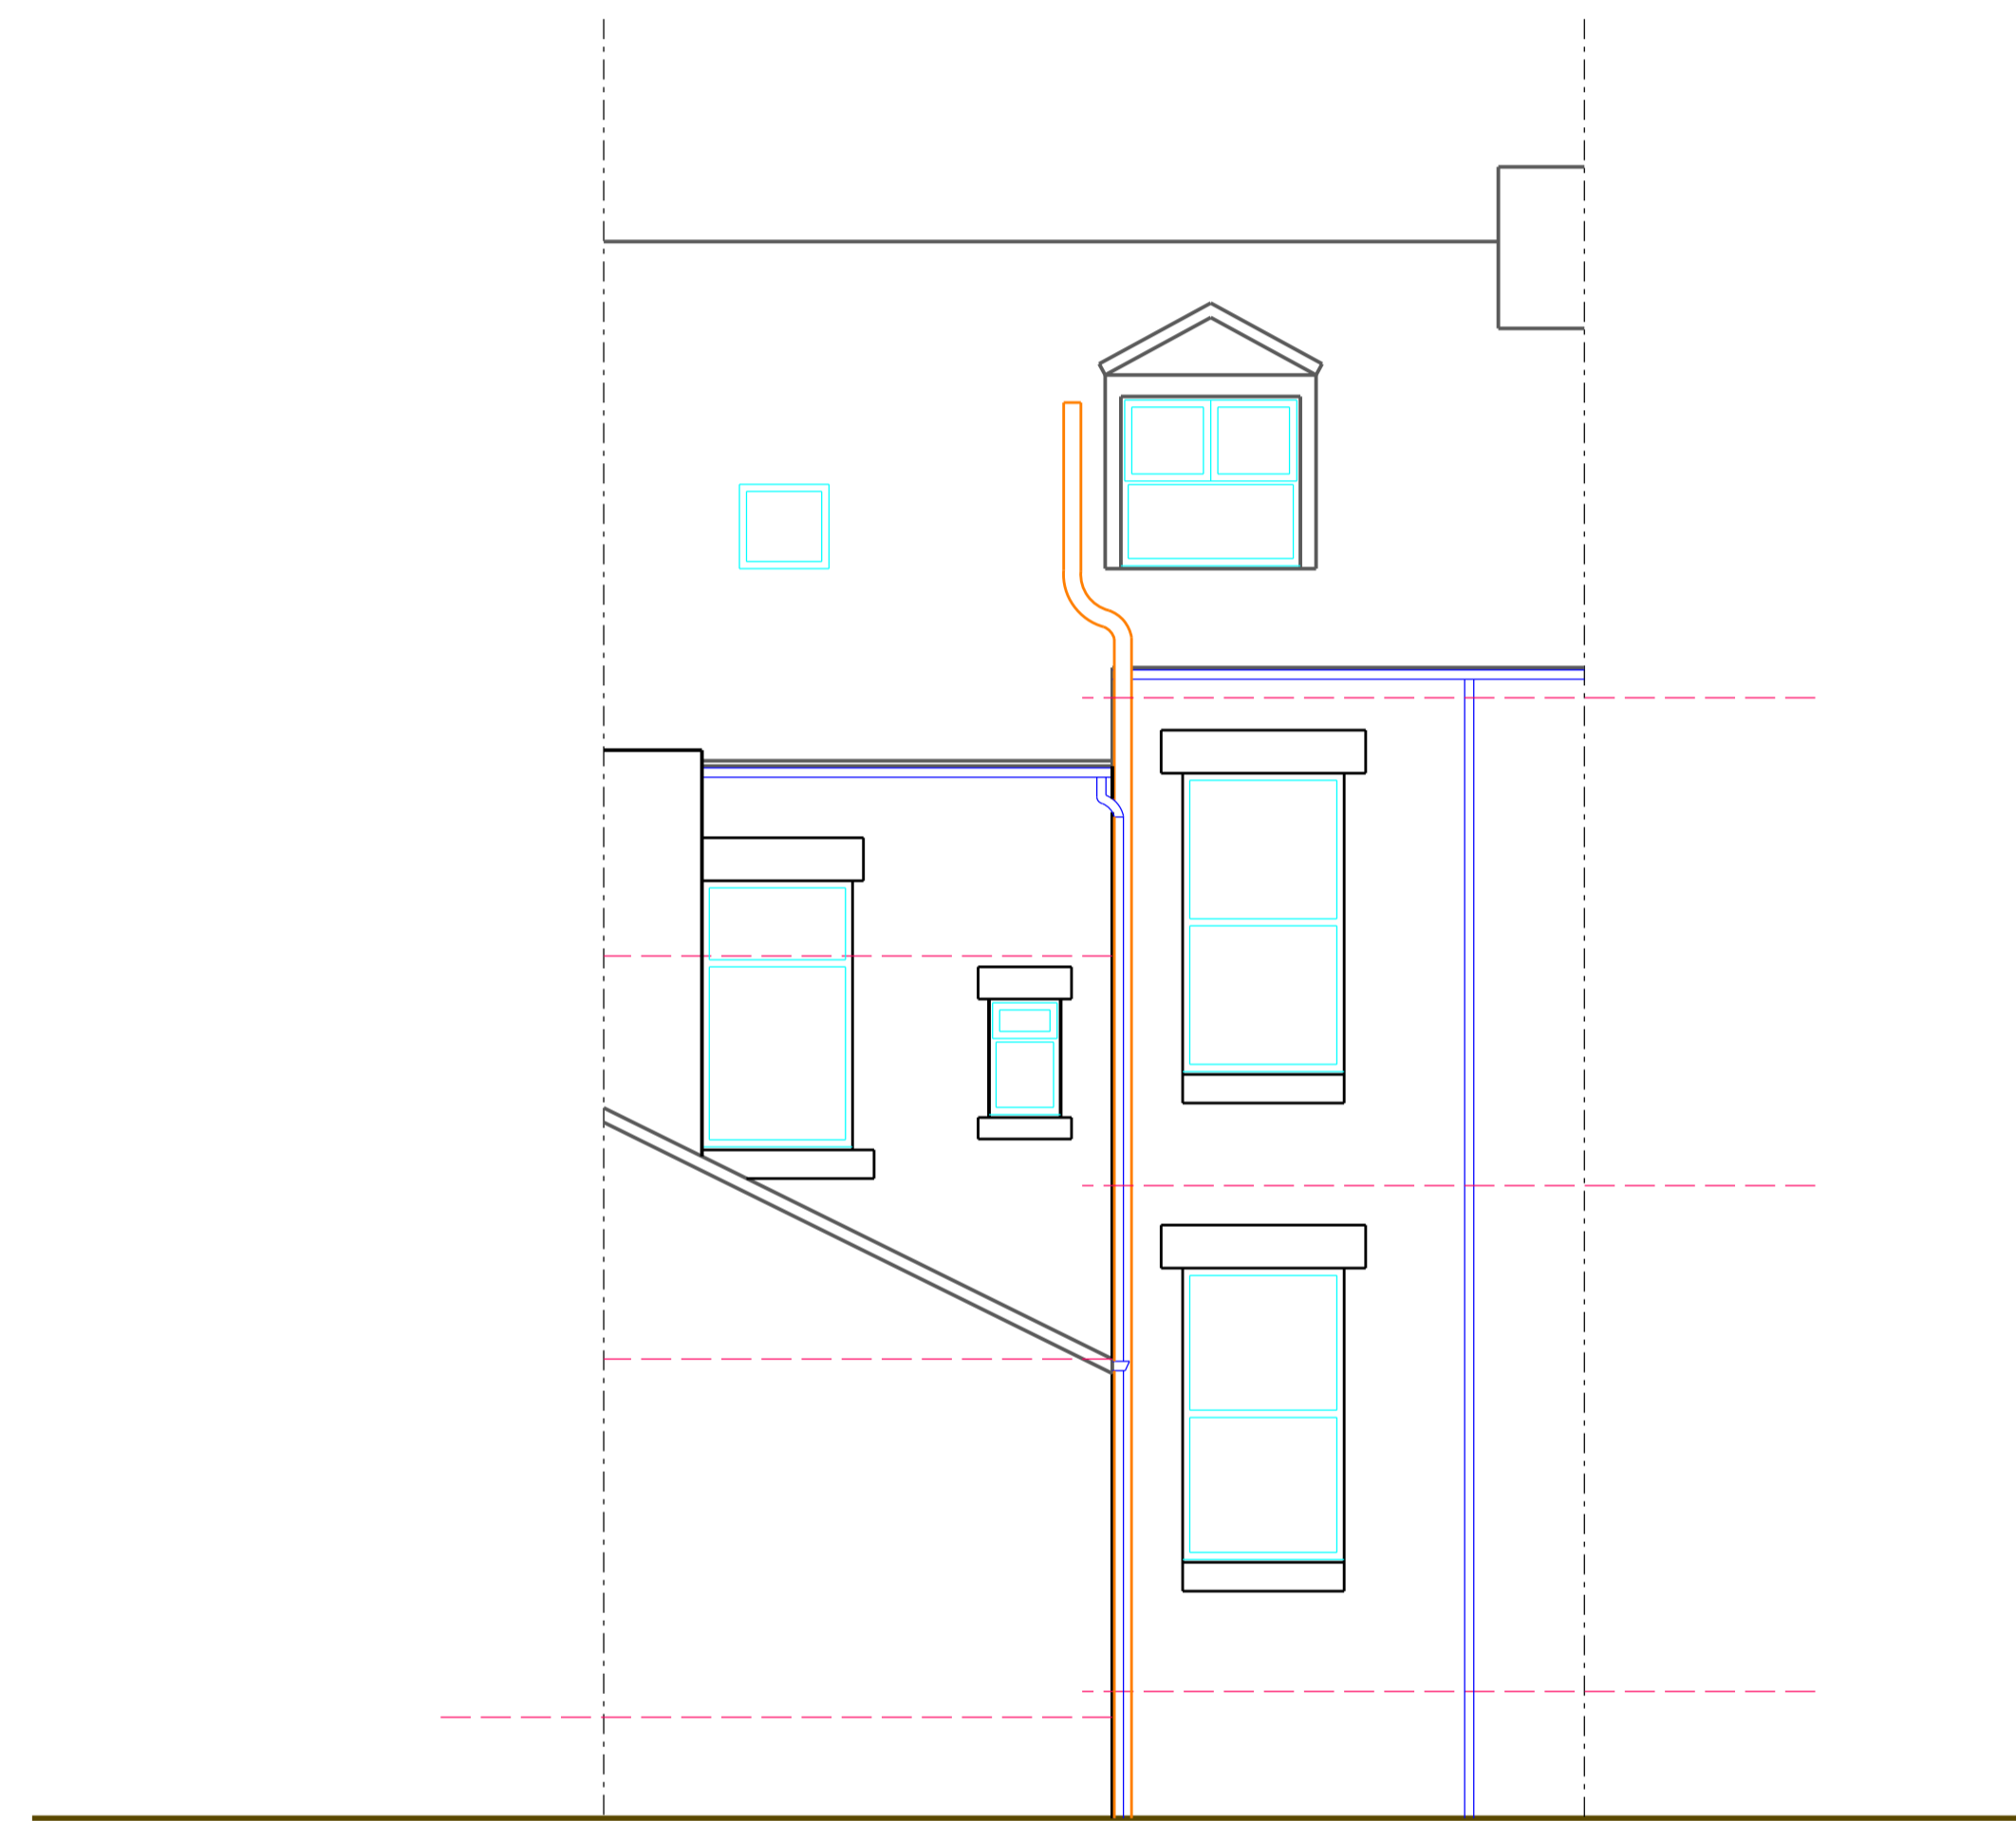

EXISTING REAR (SOUTH EAST) ELEVATION

<small>PROJECT NAME</small> FLAT DEVELOPMENT AT 32, MOWBRAY ROAD, SUNDERLAND, SR2 8EW	
<small>DRAWING TITLE</small> EXISTING ELEVATIONS	
<small>DATE</small> FEB '21	<small>DWG NO.</small> C-02
<small>SCALE</small> 1:50 @ A1 1:100 @ A3	<small>REV</small>