




EXISTING GROUND FLOOR PLAN.

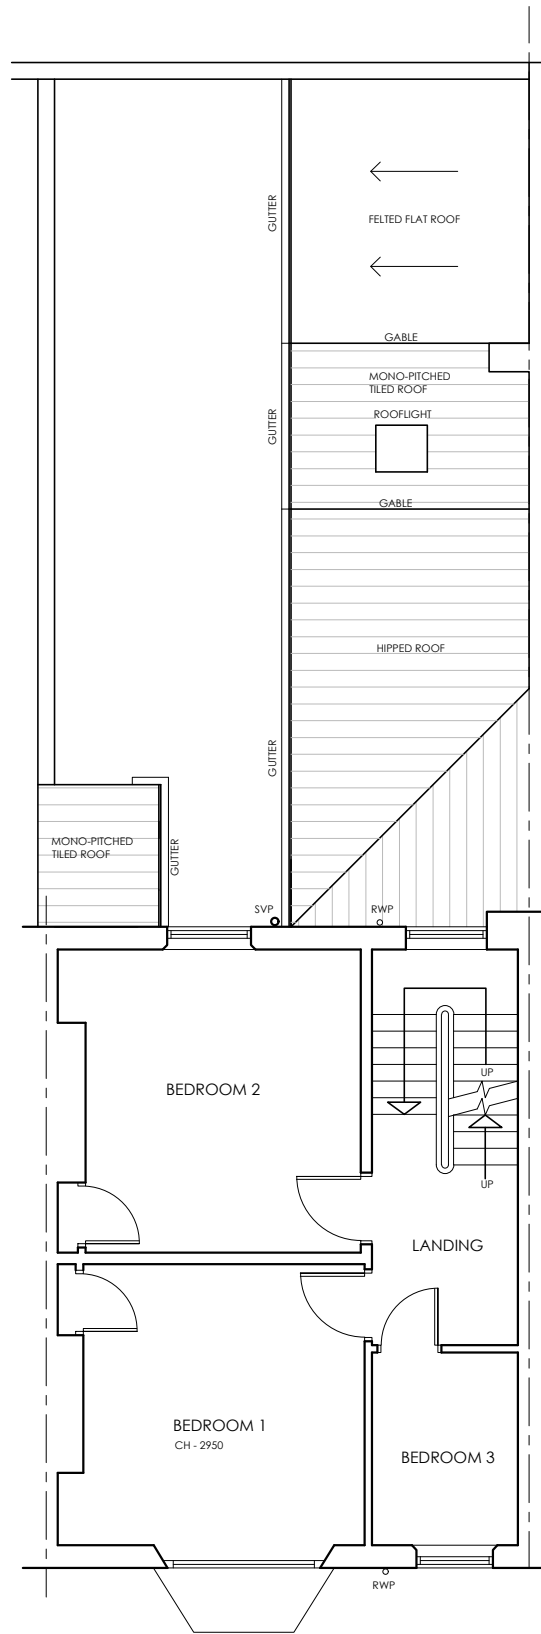


EXISTING FIRST FLOOR PLAN.

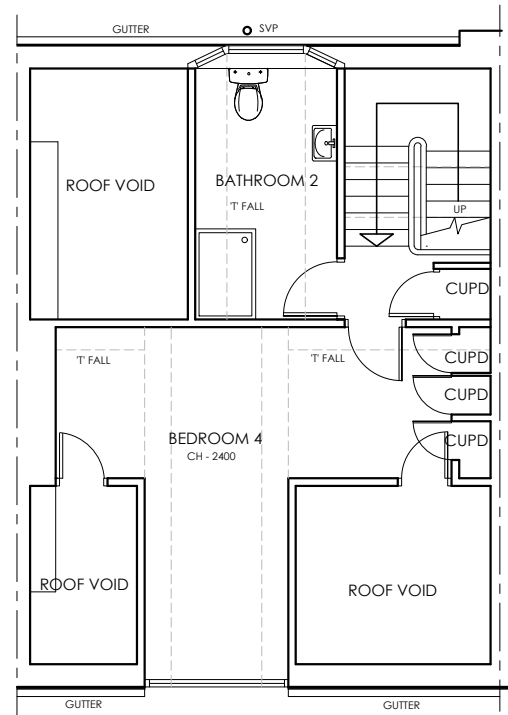


EXISTING SECOND FLOOR PLAN.

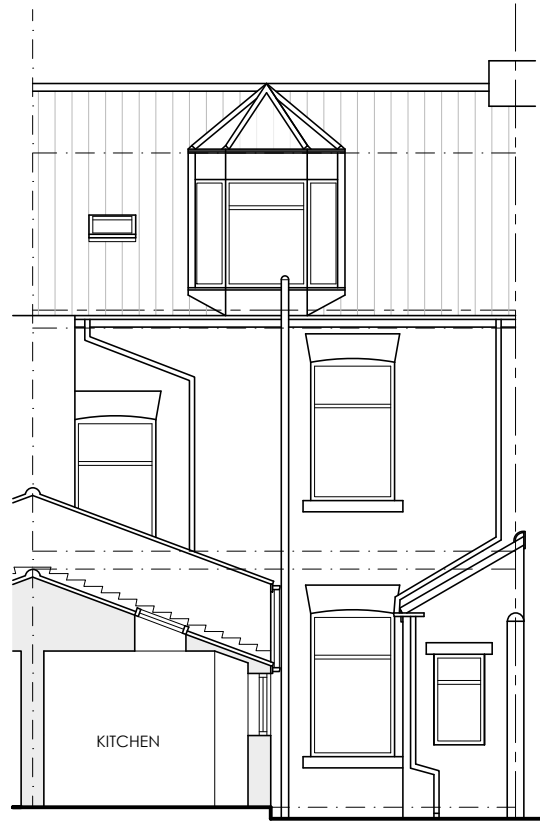

EXISTING REAR ELEVATION

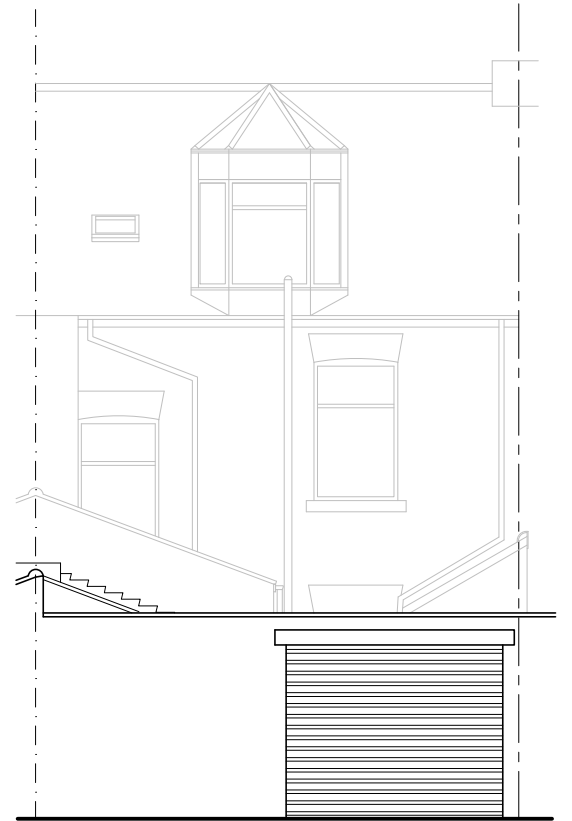

EXISTING ELEVATION VIEWED FROM BACK LANE

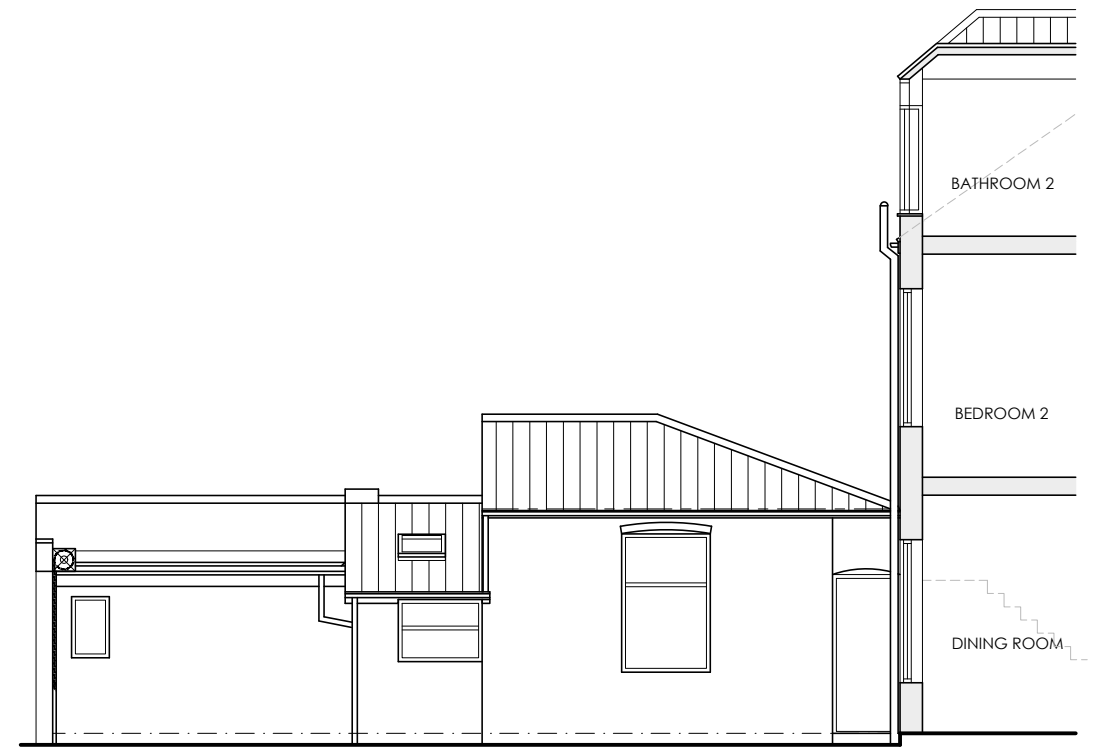

EXISTING SIDE ELEVATION.

PROPOSED TWO STOREY REAR EXTENSION			
7, HAVELOCK TERRACE, SUNDERLAND			
EXISTING PLANS & ELEVATIONS			
SCALE:-	DATE:-	REVISION:-	
1:50@A1/ 1:100@A3	MAR. 21		