

WEST

NORTH

Walls

All brickwork in facings bricks

Roof


Lowrate dark grey stone wold tiles

Garage door


Metal roller shutter

Doors


stained softwood

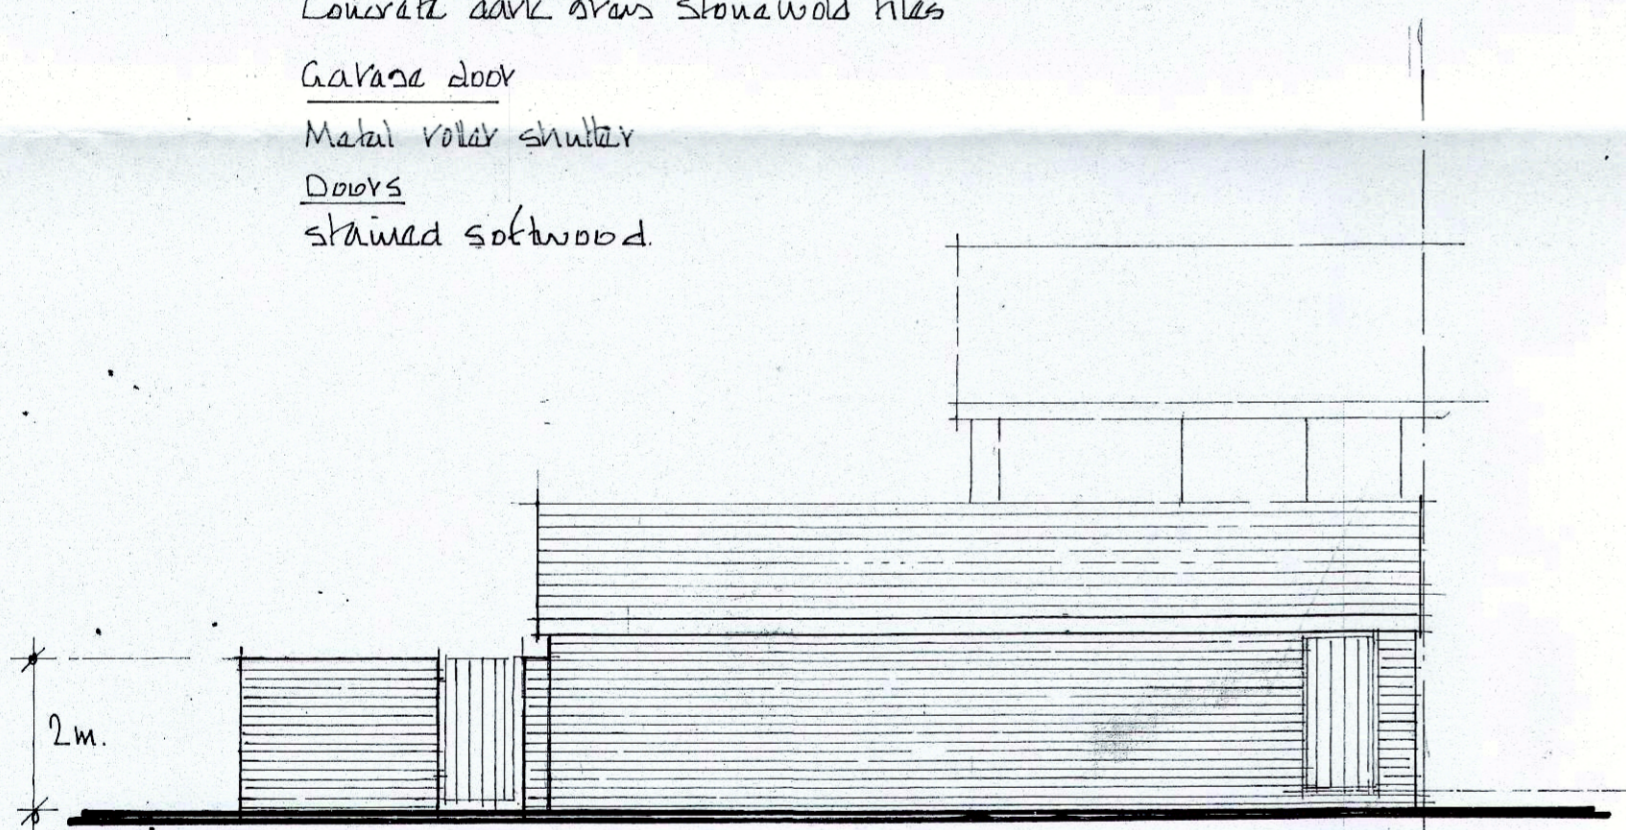

SOUTH

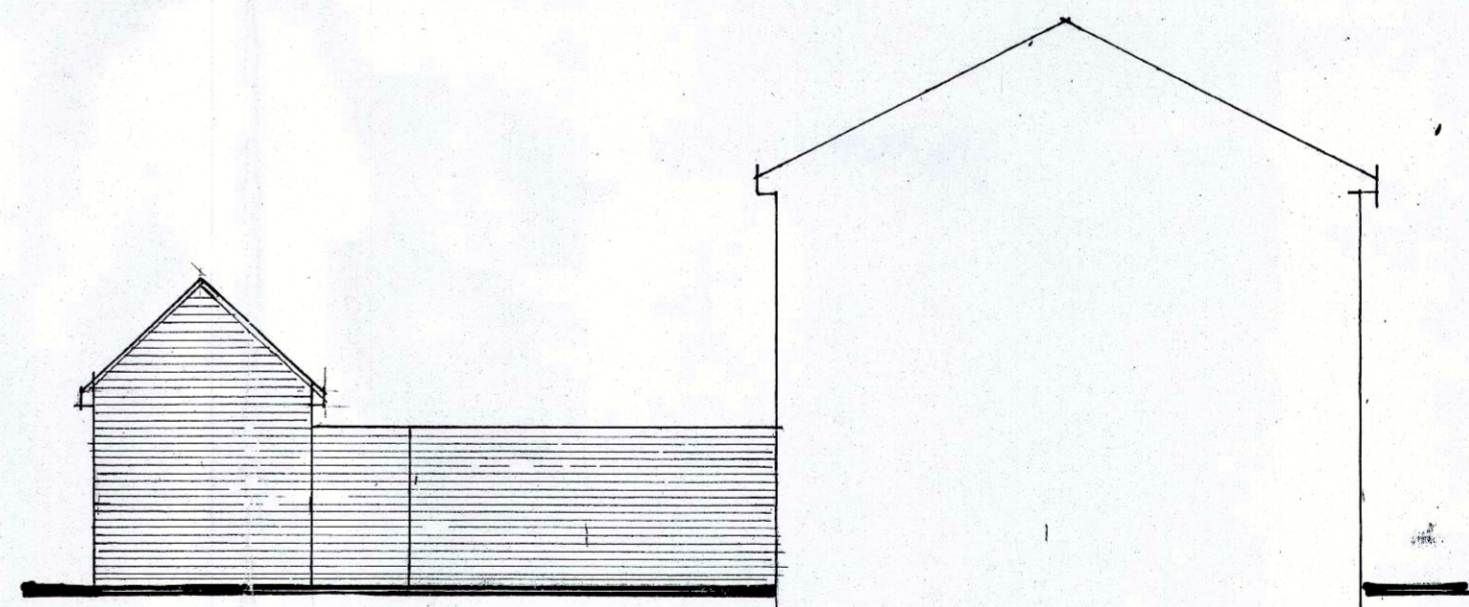

EAST

	
Architectural Designs 157 Methuen Road, Southsea, Portsmouth, Hants. PO4 9HQ Telephone: 02392 362829	
Project:	Proposed extended garage and boundary wall 2 The Haven Portsmouth
Title:	Design drawings
Scale:	1:100
Date:	November 2020
Drawing No:	2011-1846