


revisions & notes:

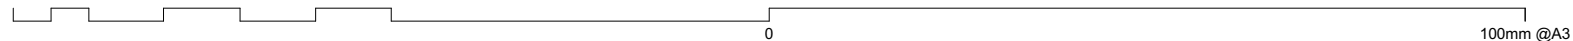

Note: All dimensions to be checked on site by the contractor before fabrication and erection. Figured dimensions to be taken in preference to scaled dimensions. This drawing is the copyright of the architects and must not be reproduced or used without their express consent, except for the purposes of a planning application. Electronic issue of this drawing to be confirmed by paper hard copy only.

project: Silver Street
Southsea
Portsmouth

drawing name: Location and Block Plan

status: Planning Application

date: 11.12.2020

scale: 1:1250, 1:500

drawn: JS



61 South Street, Havant, Hampshire PO9 1BZ
t: 023 9248 2494 f: 023 9248 1152
e: design@pwp-architects.com w: www.pwp-architects.com

Project No. **5293**

drawing No. **1000** rev -