


HEATHCOATE ROAD

Existing Co2 Condenser unit to be replaced with new due to age

Existing 3 Ac Unit to Retained


Existing Ac Unit to be Resited

Existing Canopy and temporary structure to be removed

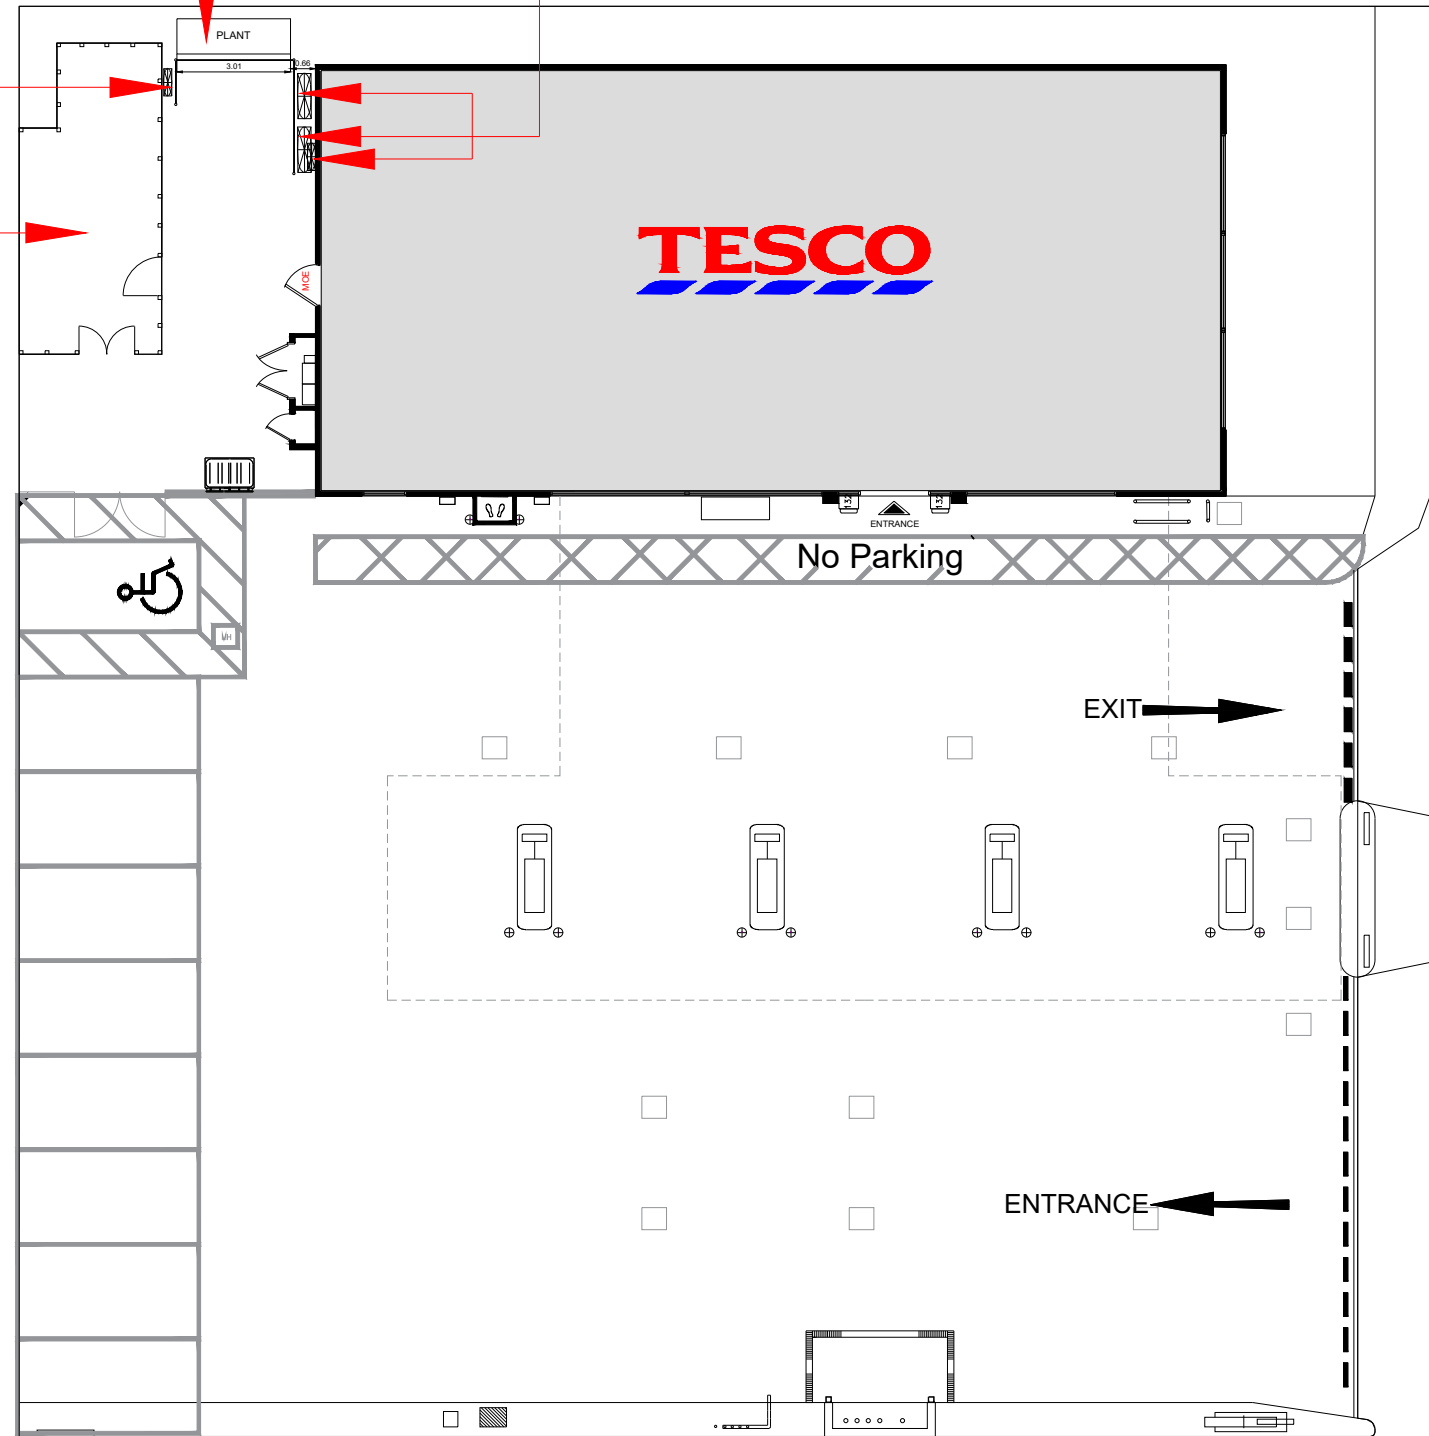

COPNOR ROAD

SCALE BAR

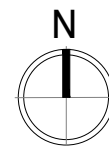

DRAWING NO  
02\_2339\_02A

SCALE 1:200@A3 DATE 15.12.2020

CHECKED BY ANDY HORWOOD  
DRAWN BY GAUTHAM.R

STORE TYPE  
EXPRESS

STORE NAME  
COPNOR

CONTENT  
EXISTING PLAN

**TESCO**  
FEASIBILITY PLANNING  
STORE PLANNING DEPARTMENT  
PROPERTY SERVICES  
HIGHWOODS BUILDING, KESTRAL WAY  
WELWYN GARDEN CITY, HERTFORDSHIRE, AL7 1GB UK  
TELEPHONE : 01707 395150

THE COPYRIGHT AND ALL OTHER RIGHTS IN AND RELATING TO THIS PUBLICATION BELONG TO AND ARE THE SOLE PROPERTY OF TESCO STORES LIMITED. ALL RIGHTS ARE RESERVED. NEITHER THE WHOLE NOR ANY PART OF THE PUBLICATION MAY BE REPRODUCED OR TRANSMITTED IN ANY FORM OR BY ANY MEANS, ELECTRONIC OR MECHANICAL, INCLUDING PHOTOCOPYING AND RECORDING OR FROM ANY RETRIEVAL SYSTEM WITHOUT THE PRIOR WRITTEN LICENCE FROM THE OWNER. © 1997 TESCO STORES LIMITED