

Notes

Bailey Partnership is the trading name of Bailey Partnership (Consultants) LLP, a limited liability partnership registered in England and Wales No. - OC420278.

This drawing is copyright and owned by Bailey Partnership (Consultants) LLP, and is for use on this project and site only unless contractually stated otherwise.

DO NOT SCALE from this drawing (printed or electronic versions). Contractors must check all dimensions from site.

All other design team elements, where indicated, have been imported from the consultant's drawings and reference should be made to the individual consultant's drawings for exact setting out, size and type of component.

Discrepancies and / or ambiguities within this drawing, between it and information given elsewhere, must be reported immediately to the architect for clarification before proceeding.

All works are to be carried out in accordance with the latest British Standards and Codes of Practice unless specifically directed otherwise in the specification.

Responsibility for the reproduction of this drawing in paper form, or if issued in electronic format, lies with the recipient to check that all information has been replicated in full and is correct when compared to the original paper or electronic image. Graphical representations of equipment on this drawing have been co-ordinated, but are approximations only. Please refer to the Specifications and / or details for actual sizes and / or specific contractor construction information.

Ordnance Survey Paper Map Copying License number: 40006119


This original document is issued for the purpose indicated below and contains information of confidential nature. Further copies and circulation will be strictly in accordance with the confidentiality agreement under the contract.

© Bailey Partnership (Consultants) LLP: This document is issued for the party which commissioned it and for specific purposes connected with the captioned project only. It should not be relied upon by any other party or used for any other proprietaries. We accept no responsibility for the consequences of this document being relied upon by any other party, or being used for any other purpose, or containing any error or omission which is due to an error or omission in data supplied to us by others.

SAFETY, HEALTH AND ENVIRONMENTAL INFORMATION

Refer to the relevant Construction (Design and Management) documentation where applicable.



It is assumed that all works on this drawing will be carried out by a competent contractor, working where appropriate to an approved method statement.

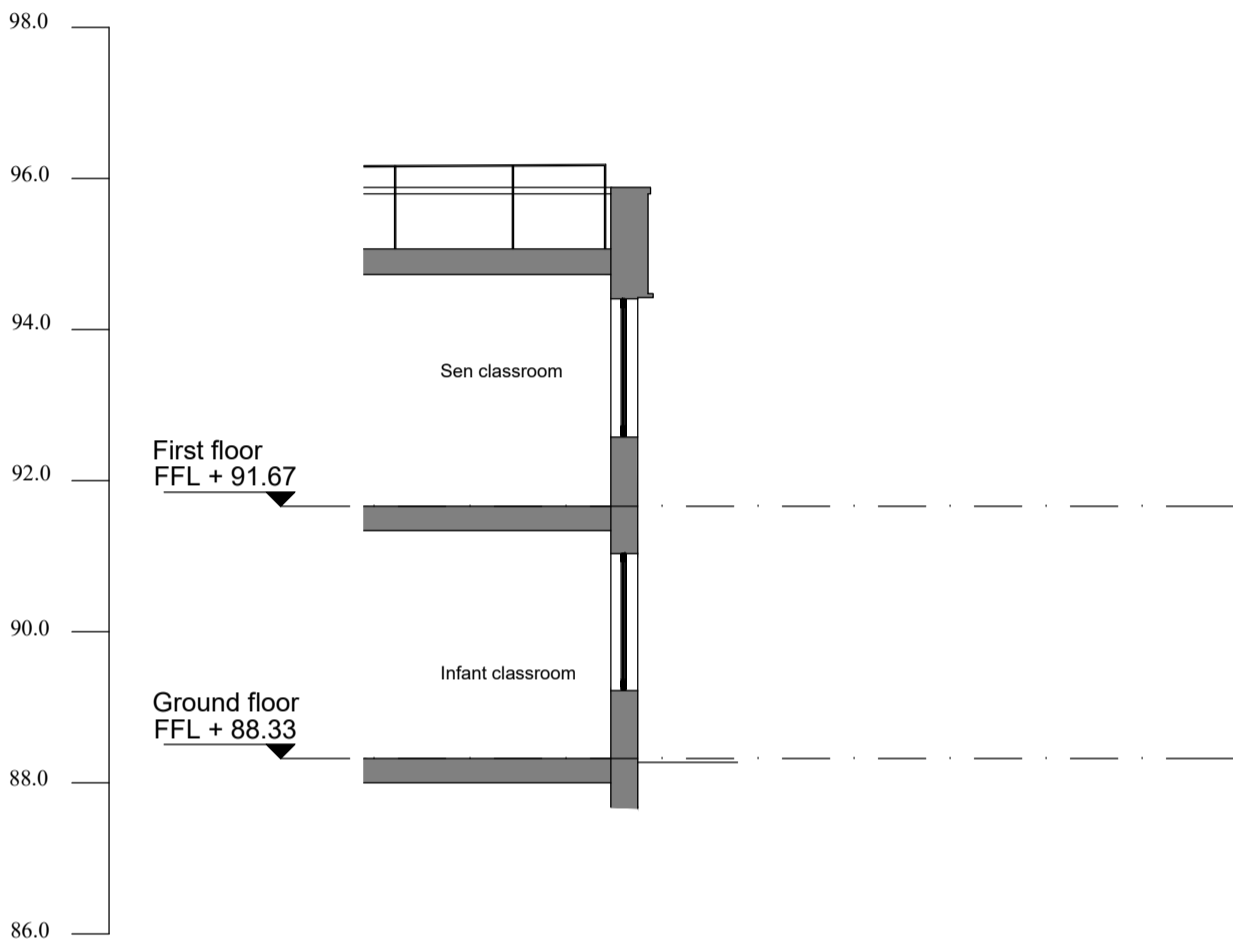

SECTION A-A



SECTION B-B

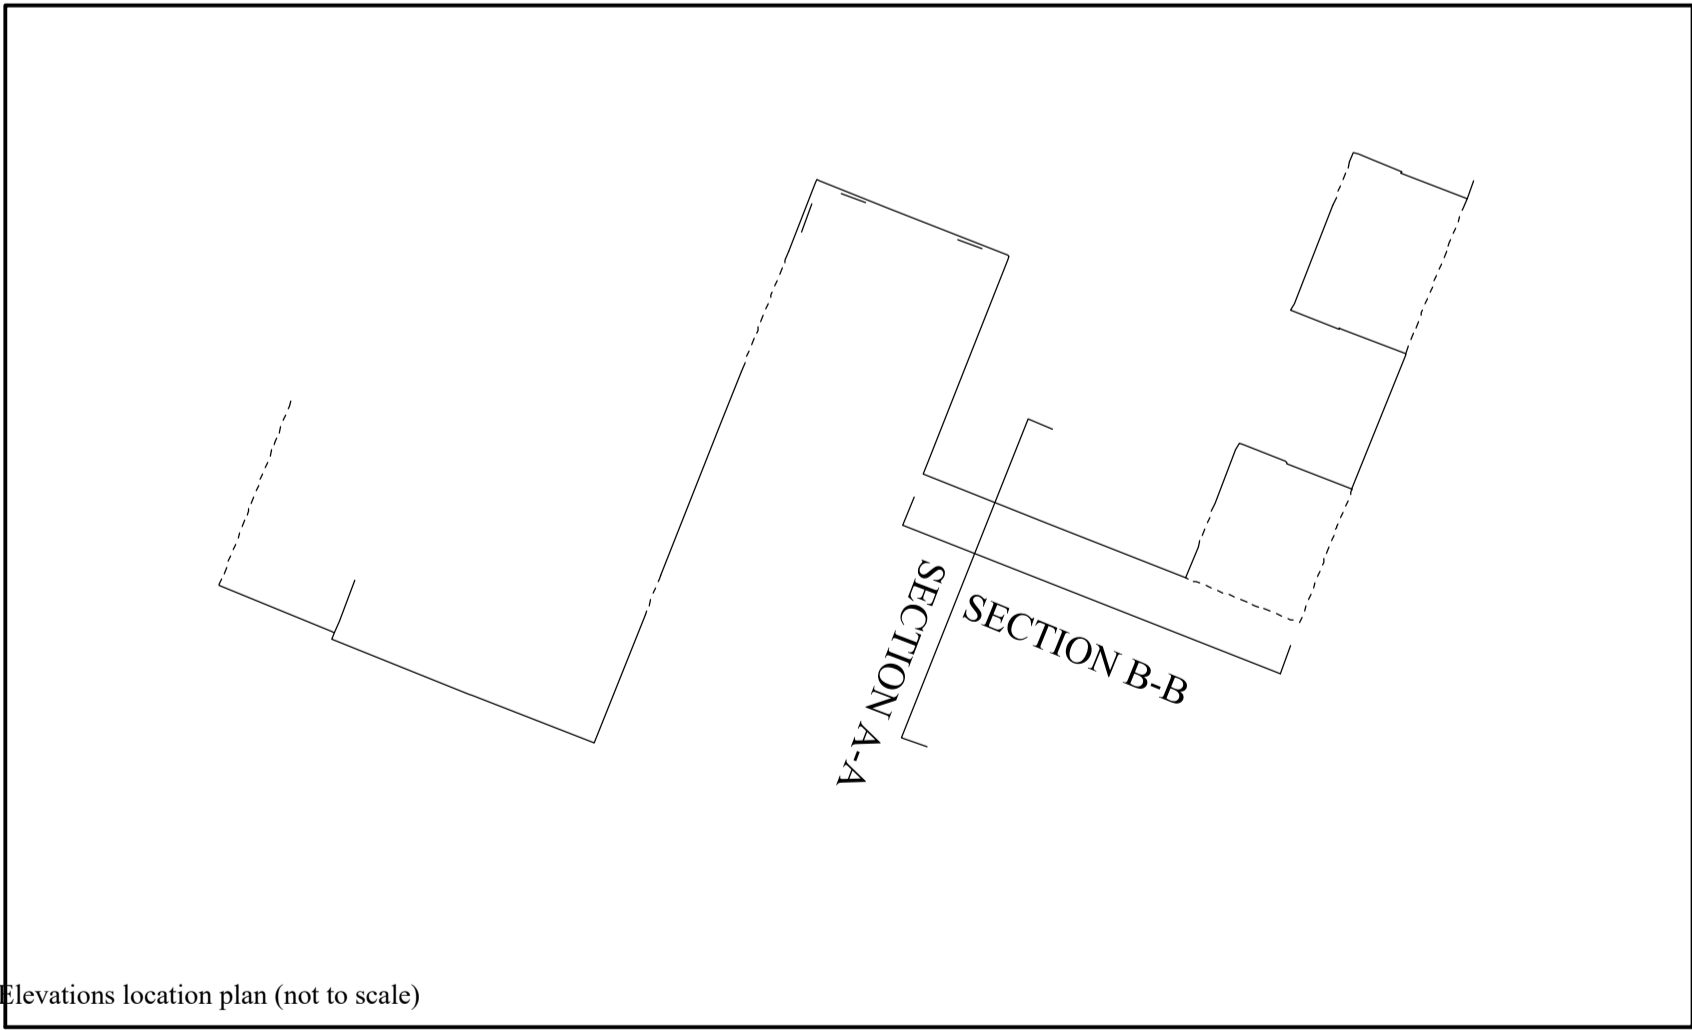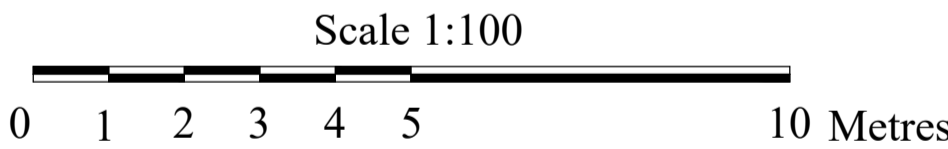

Elevations location plan (not to scale)

-	-	-	-
-	-	-	-
-	-	-	-
-	-	-	-
Rev	Description	By / Chk'd / App'd	Date



Client
Plymouth City Council

Project
Tor Bridge Primary & Cann Bridge
Spatial Reorganisation Strategy

Drawing Title
Existing sections

Purpose of Issue PLANNING		Status S2	
Project No. 32344	Scale @ A1 1:100	Date 03.02.21	
Revision P0	Drawn By SB	Check By CM	Approved By CM

A1 Drawing Identifier				BS1192:2007 / Avant! Compliant			
Project	Origin	Zone	Level	Type	Role	Class	Number
TBH	BP	XX	XX	DR	A	050	006

www.baileypartnership.co.uk