



S.E. Elevation

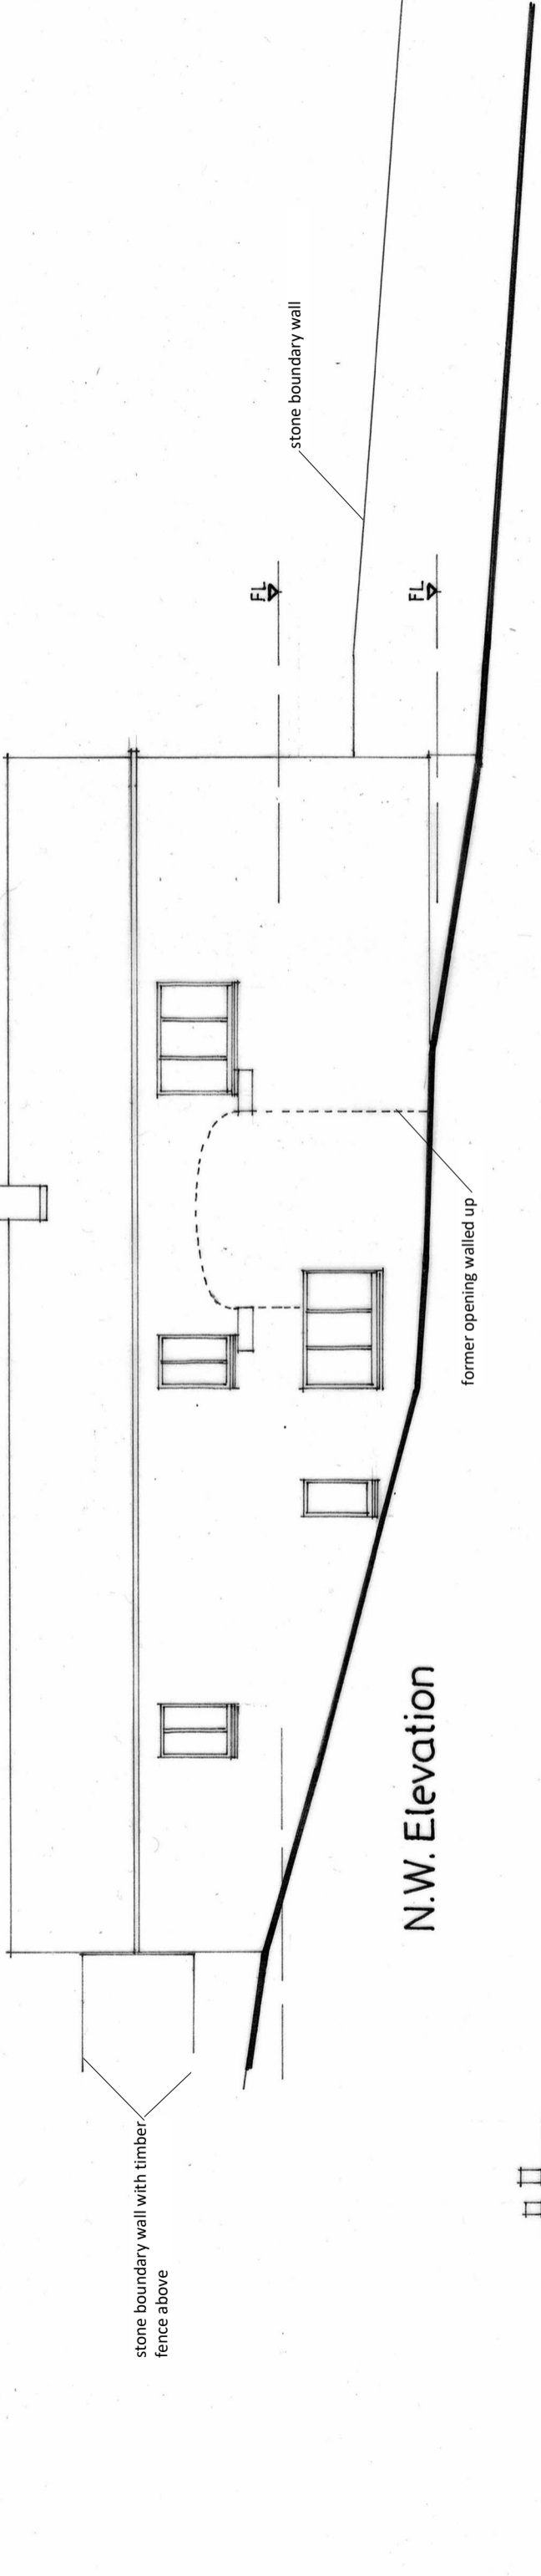

N.W. Elevation

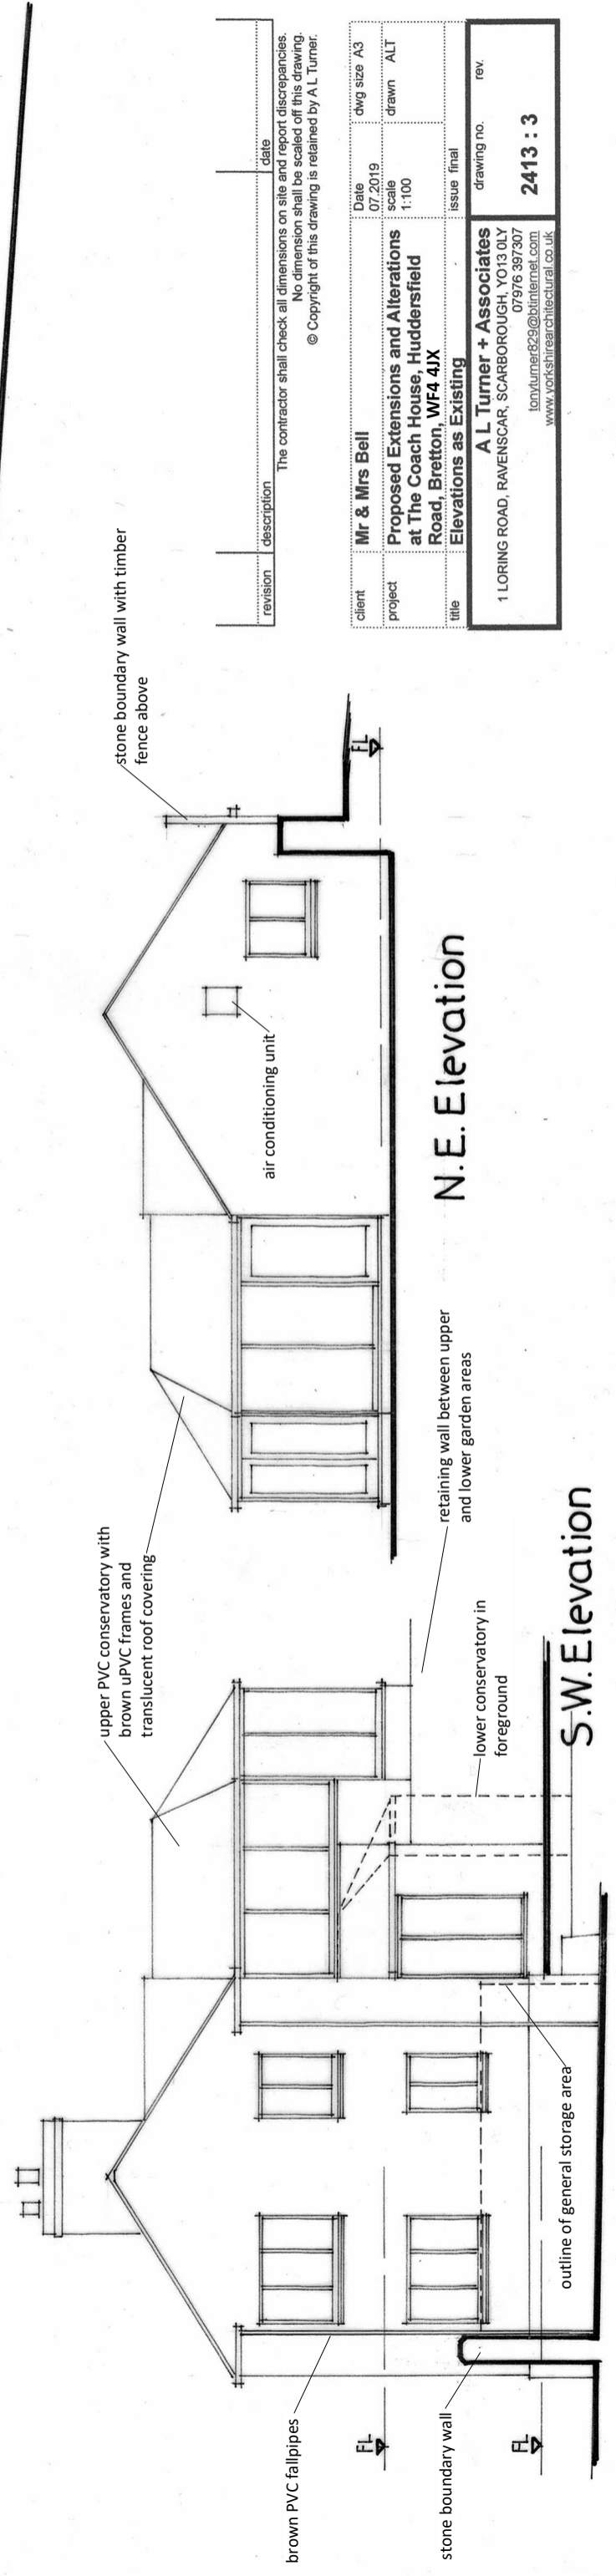

N.E. Elevation

S.W. Elevation

revision	description	date

The contractor shall check all dimensions on site and report discrepancies. No dimension shall be scaled off this drawing. © Copyright of this drawing is retained by A.L. Turner.

client	Mr & Mrs Bell	Date	07/2019	dwg size	A3
project	Proposed Extensions and Alterations at The Coach House, Huddersfield Road, Bretton, WF4 4JX	scale	1:100	drawn	ALT
title	Elevations as Existing	issue	final	rev	

A.L. Turner + Associates
 1 LORING ROAD, RAVENSCAR, SCARBOROUGH, YO13 0LY
 07976 397307
 tonturner829@btinternet.com
 www.yorkshirearchitectural.co.uk

2413 : 3