



**SITE LOCATION PLAN**  
SCALE 1:1000

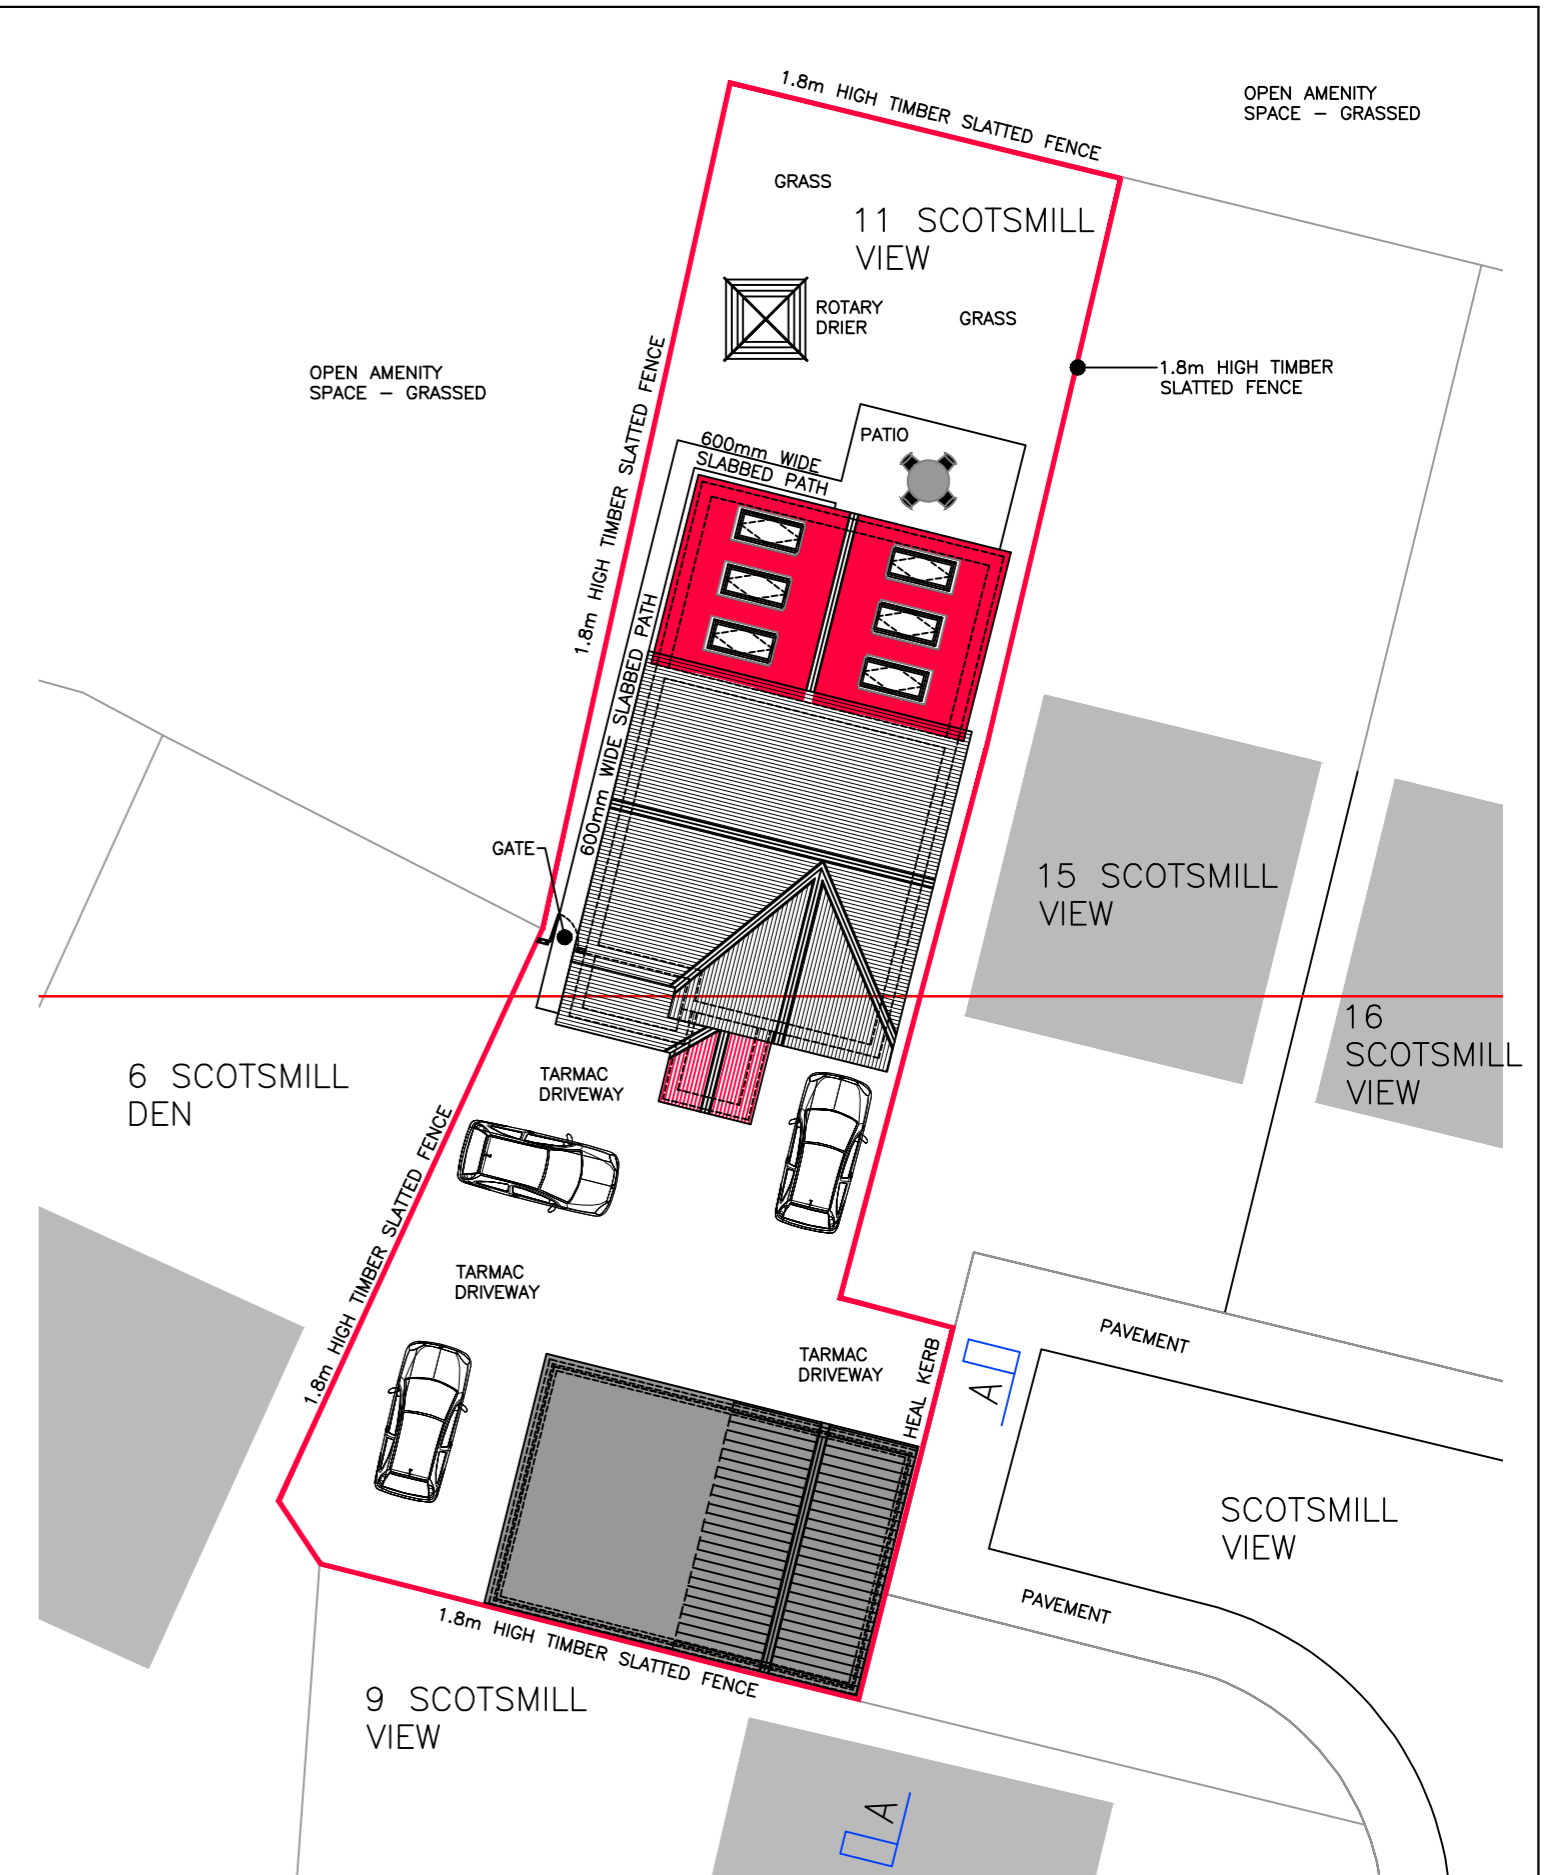

**SITE LAYOUT PLAN**  
SCALE 1:200

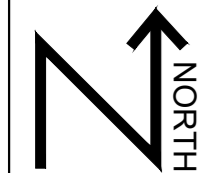

Rev:	Details:	Date:	By:

Project  
**Proposed Alterations And Extension At:**  
 11 Scotsmill View  
 Blackburn  
 Aberdeenshire  
 AB21 0FZ

For - Mr & Mrs F Unnar Saemundsson

Drawing  
**Planning - Site Layout & Location Plans**

Scale  
 As noted @ A2

Date  
 February 2021

Drawing No.  
 2304 - 023

Revision  
 .

Drawn By  
 AJB

t-01464 841113 | e-office@johnwinkdesign.co.uk  
 Midtown of Foudland | Glens of Foudland | Huntly | Aberdeenshire | AB54 6AR

Note  
 Dimensions must not be scaled from this drawing. If in any doubt - ask! All dimensions to be checked prior to work commencing or prior to any components being manufactured. Any discrepancy to be reported. All work and material to comply fully with all current British Standards Codes of Practice, building regulations, IEE regulations and all HSE acts.

This drawing is copyright of John Wink Design. ©

**JOHN WINK DESIGN**

**CIAT**  
Registered Practice

**CHARTERED PRACTICE**