


41 Hockley Road, Basildon, SS14 1RQ

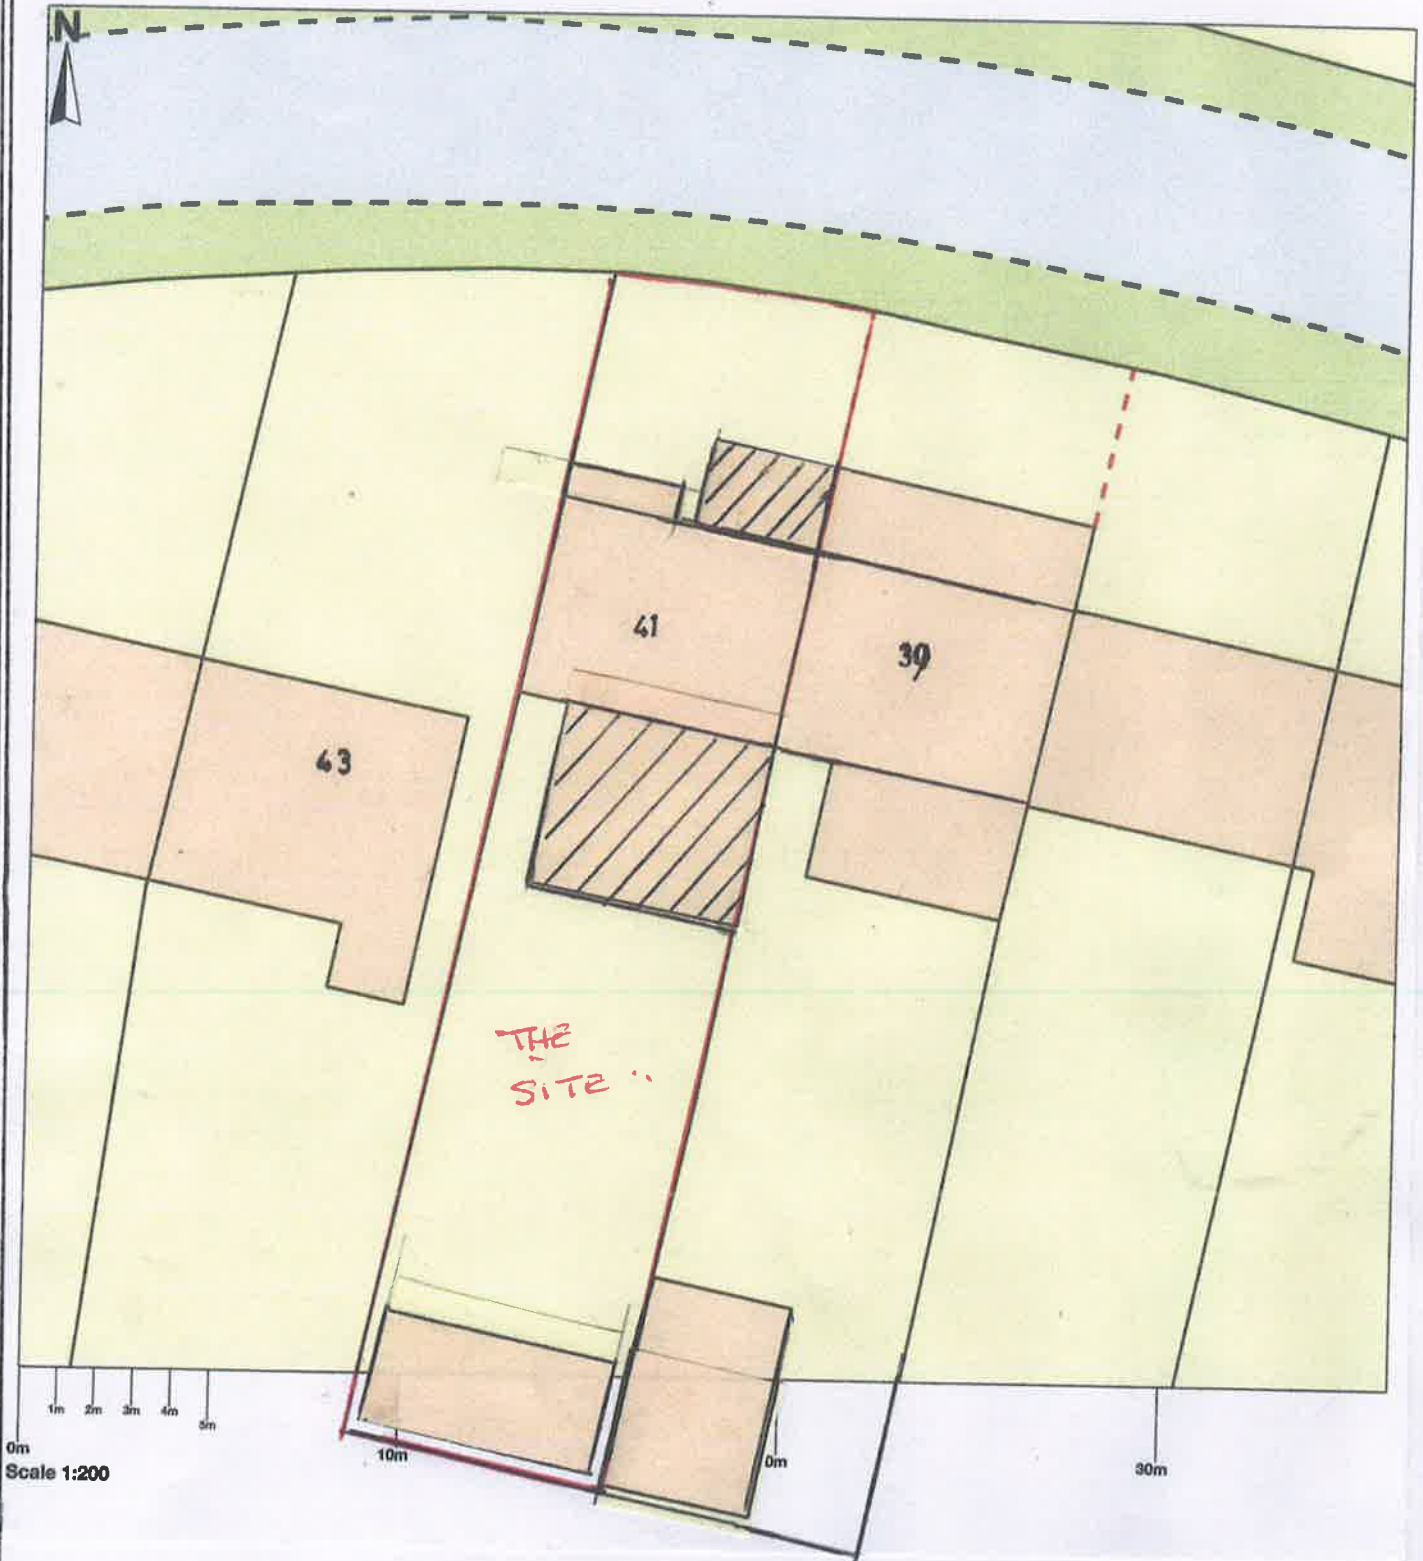

BLOCK PLAN

SCALE 1:200

SKETCH "A"