


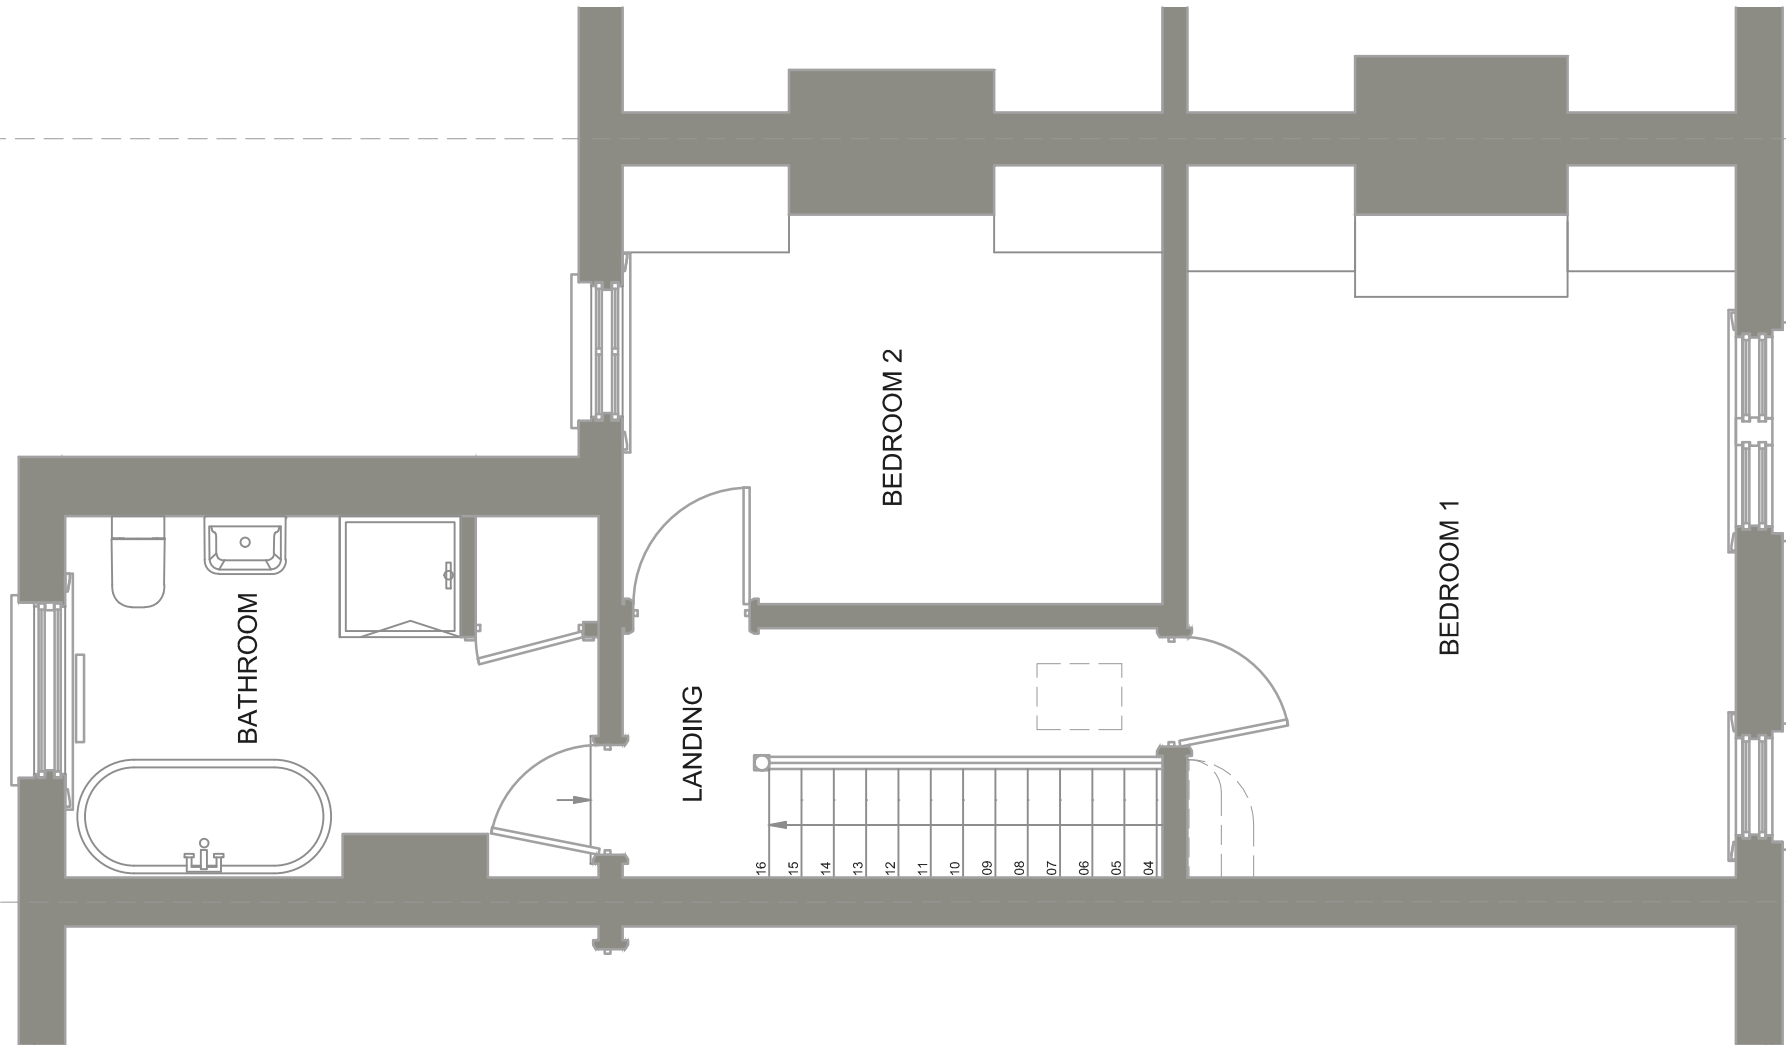

NOTES: ALL DIMENSIONS ARE TO BE VERIFIED ON SITE. DO NOT SCALE OFF THE DRAWING.		
Revision	Date	Note
00	01.05.15	Draft Issue
01	05.03.21	Scale Bar Added



WAT architecture

Project
26 WOODFIELD CRESCENT,
EALING, LONDON.

Client
Mr M Phillips

Drawing	Status
1601_E002rev 01	PLANNING
Existing First Floor Plan	
Scale @ A3	Date
1:50	April 2016