


NOTES: ALL DIMENSIONS ARE TO BE VERIFIED ON SITE. DO NOT SCALE OFF THE DRAWING.		
Revision	Date	Note
00	29.12.16	First Issue
01	11.01.18	Layout Revised
02	05.03.21	Scale Bar Added

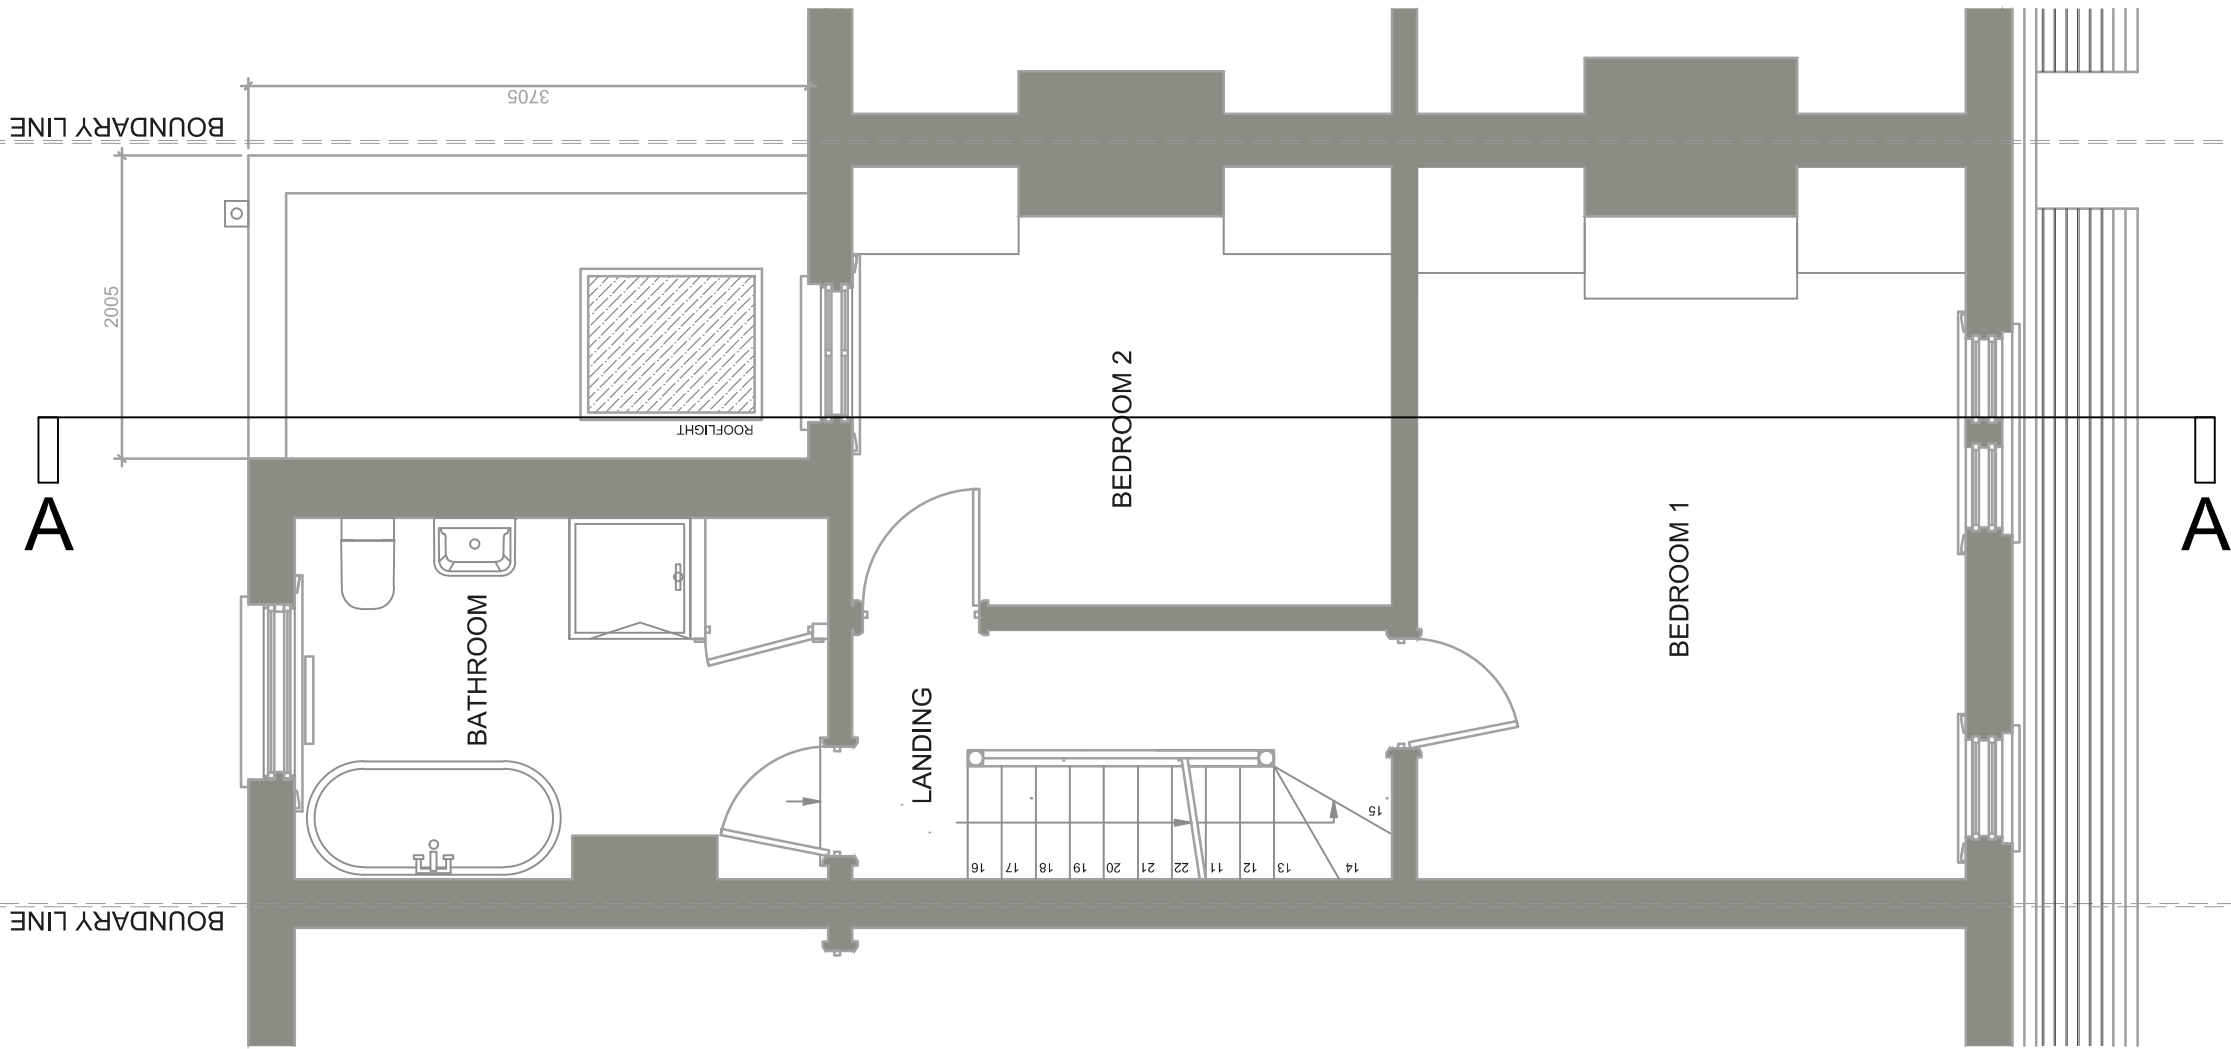

# WAT architecture

Project  
26 WOODFIELD CRESCENT,  
EALING, LONDON.

Client  
Mr M Phillips

Drawing 1601_P002rev 02 Proposed First Floor Plan Scale @ A3 1:50	Status PLANNING Date December 2016
---	---