


NOTES: ALL DIMENSIONS ARE TO BE VERIFIED ON SITE. DO NOT SCALE OFF THE DRAWING.		
Revision	Date	Note
00	29.12.16	First Issue
01	11.01.18	Layout Revised
02	05.03.21	Scale Bar Added

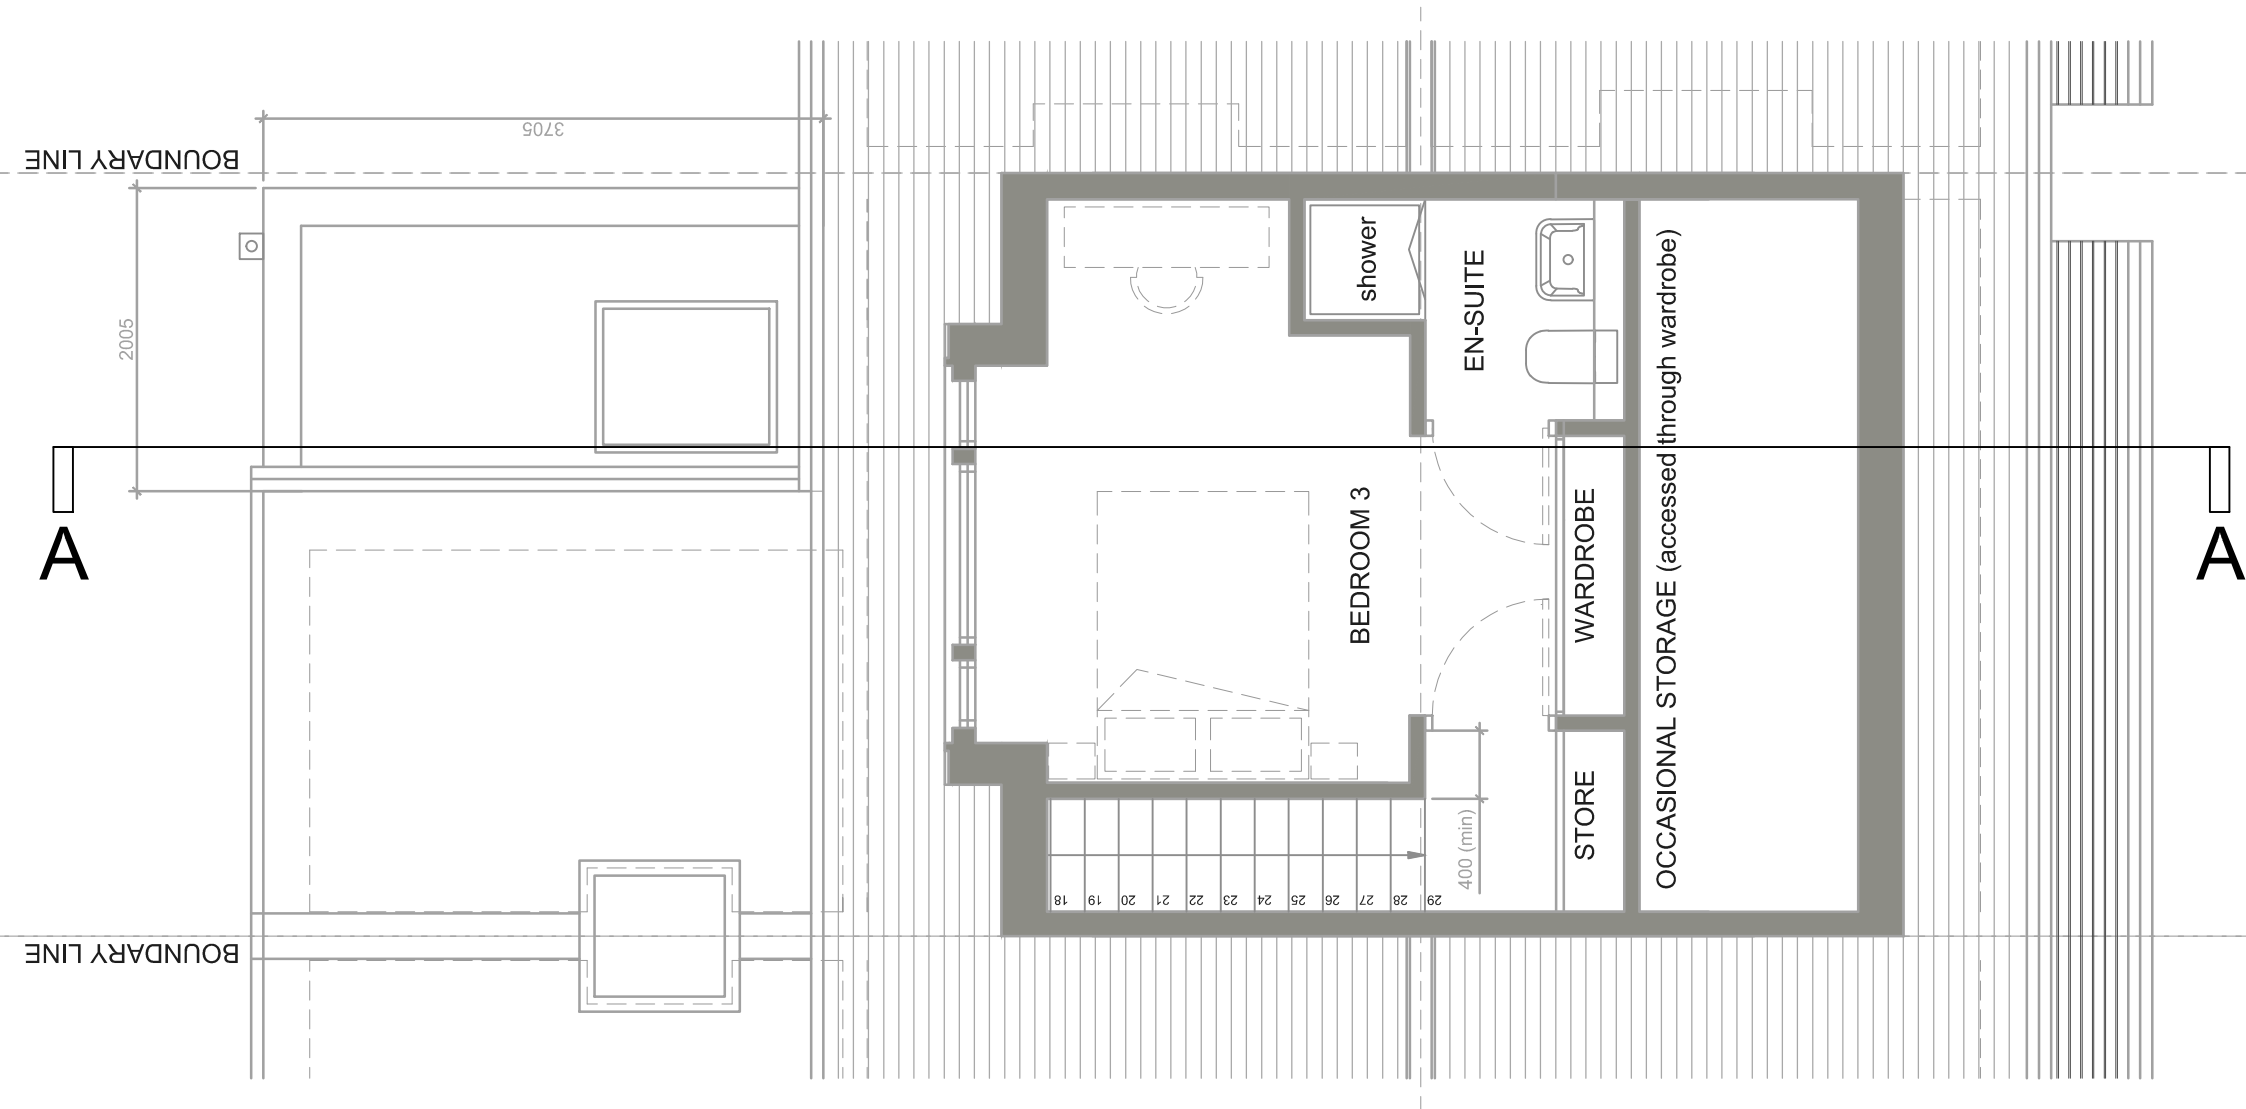

WAT architecture

Project
26 WOODFIELD CRESCENT,
EALING, LONDON.

Client
Mr M Phillips

Drawing 1601_P005X rev 02	Status PLANNING
Proposed Second Floor Plan (AtticNRL)	
Scale @ A3 1:50	Date December 2016