



NOTES: ALL DIMENSIONS ARE TO BE VERIFIED ON SITE. DO NOT SCALE OFF THE DRAWING.

Revision	Date	Note
00	29.12.16	First Issue
01	11.01.18	Layout Revised
02	05.03.20	Scale Bar Added

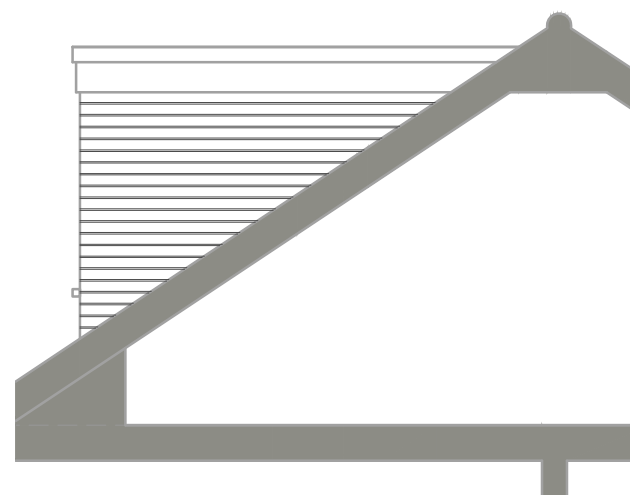

East Elevation (part)

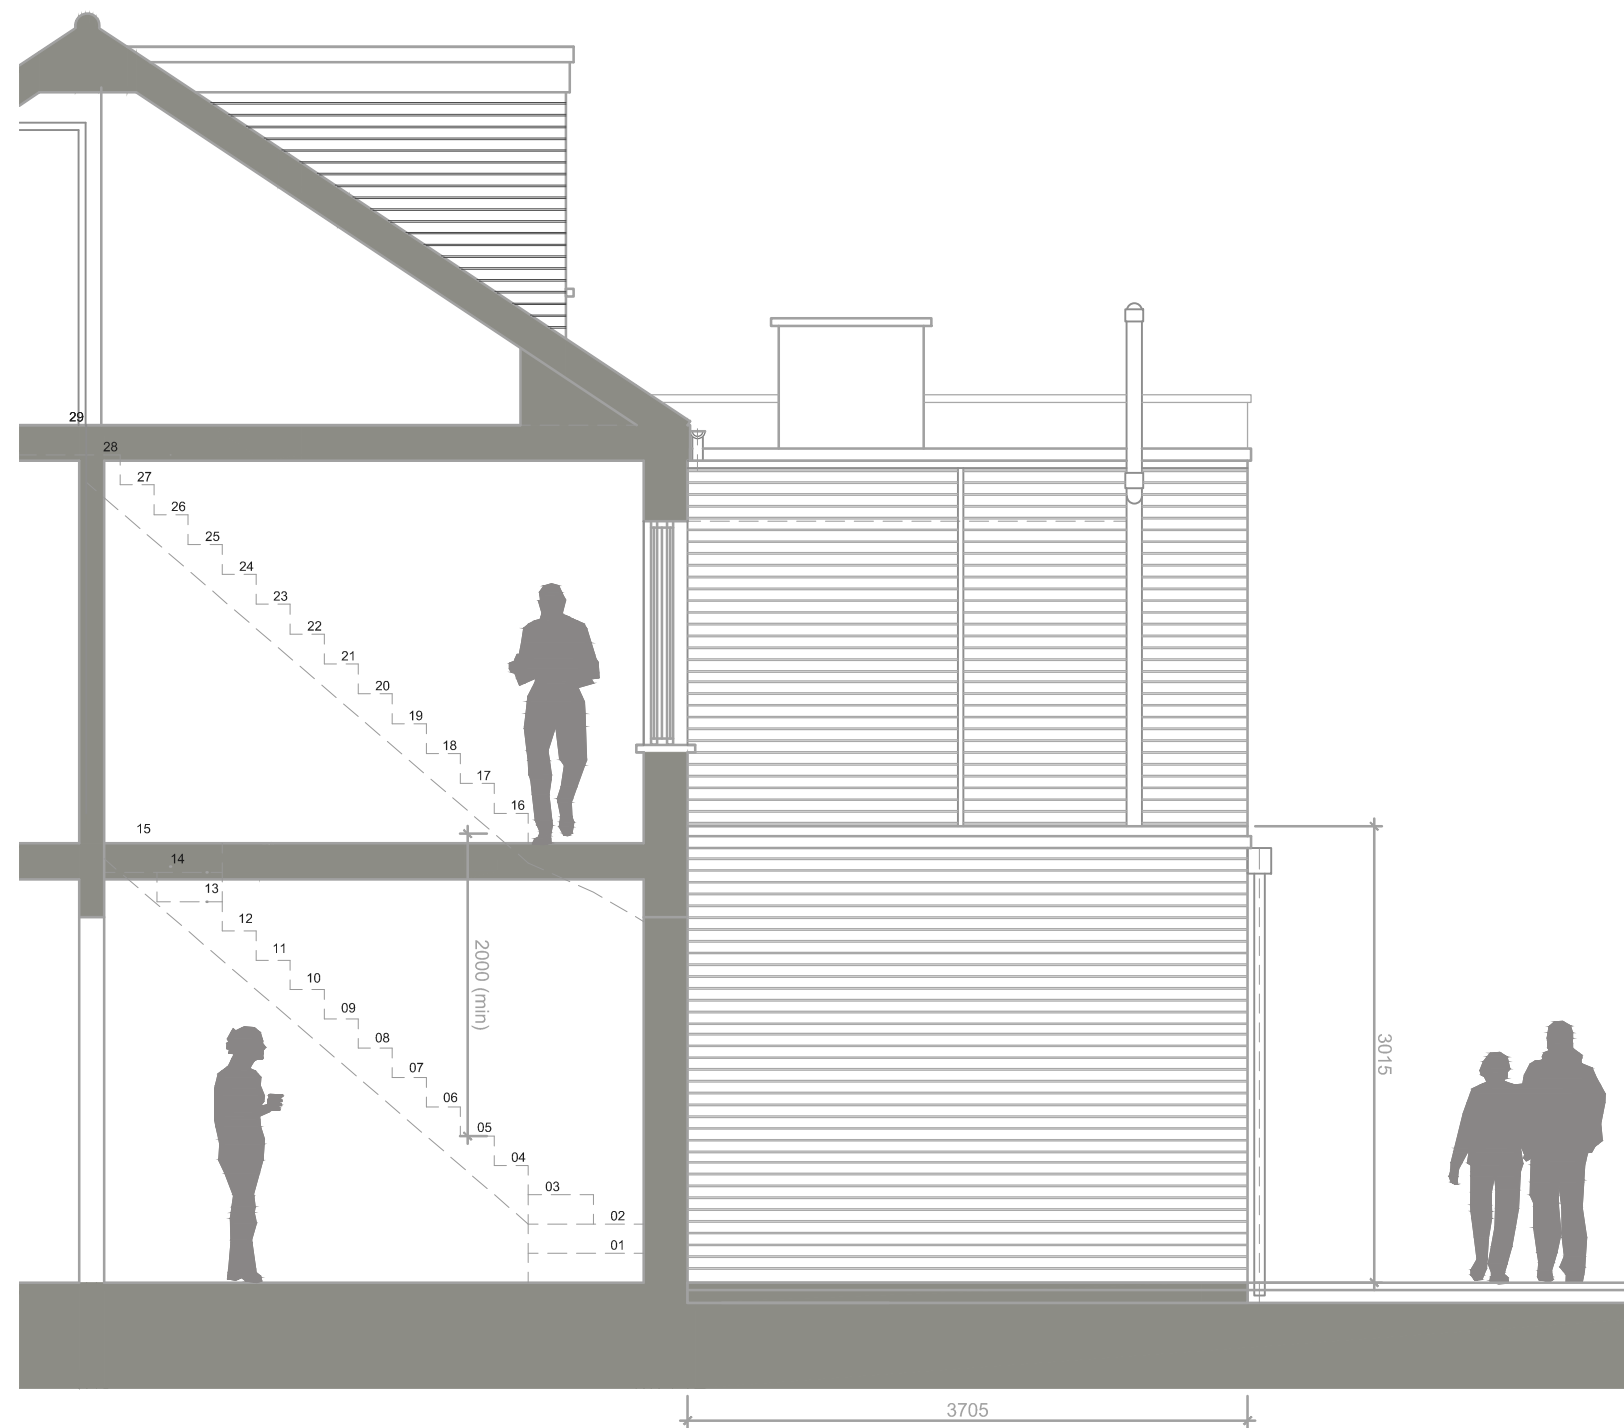

West Elevation

WAT architecture

Project
26 WOODFIELD CRESCENT,
EALING, LONDON.

Client
Mr M Phillips

Drawing
1601_P008 rev 02
Proposed Side Elev's (West & part East)
Scale @ A3
1:50

Status
PLANNING
Date
December 2016