


NOTES: ALL DIMENSIONS ARE TO BE VERIFIED ON SITE. DO NOT SCALE OFF THE DRAWING.		
Revision	Date	Note
00	01.05.16	Draft Issue
01	05.03.21	Scale Bar Added

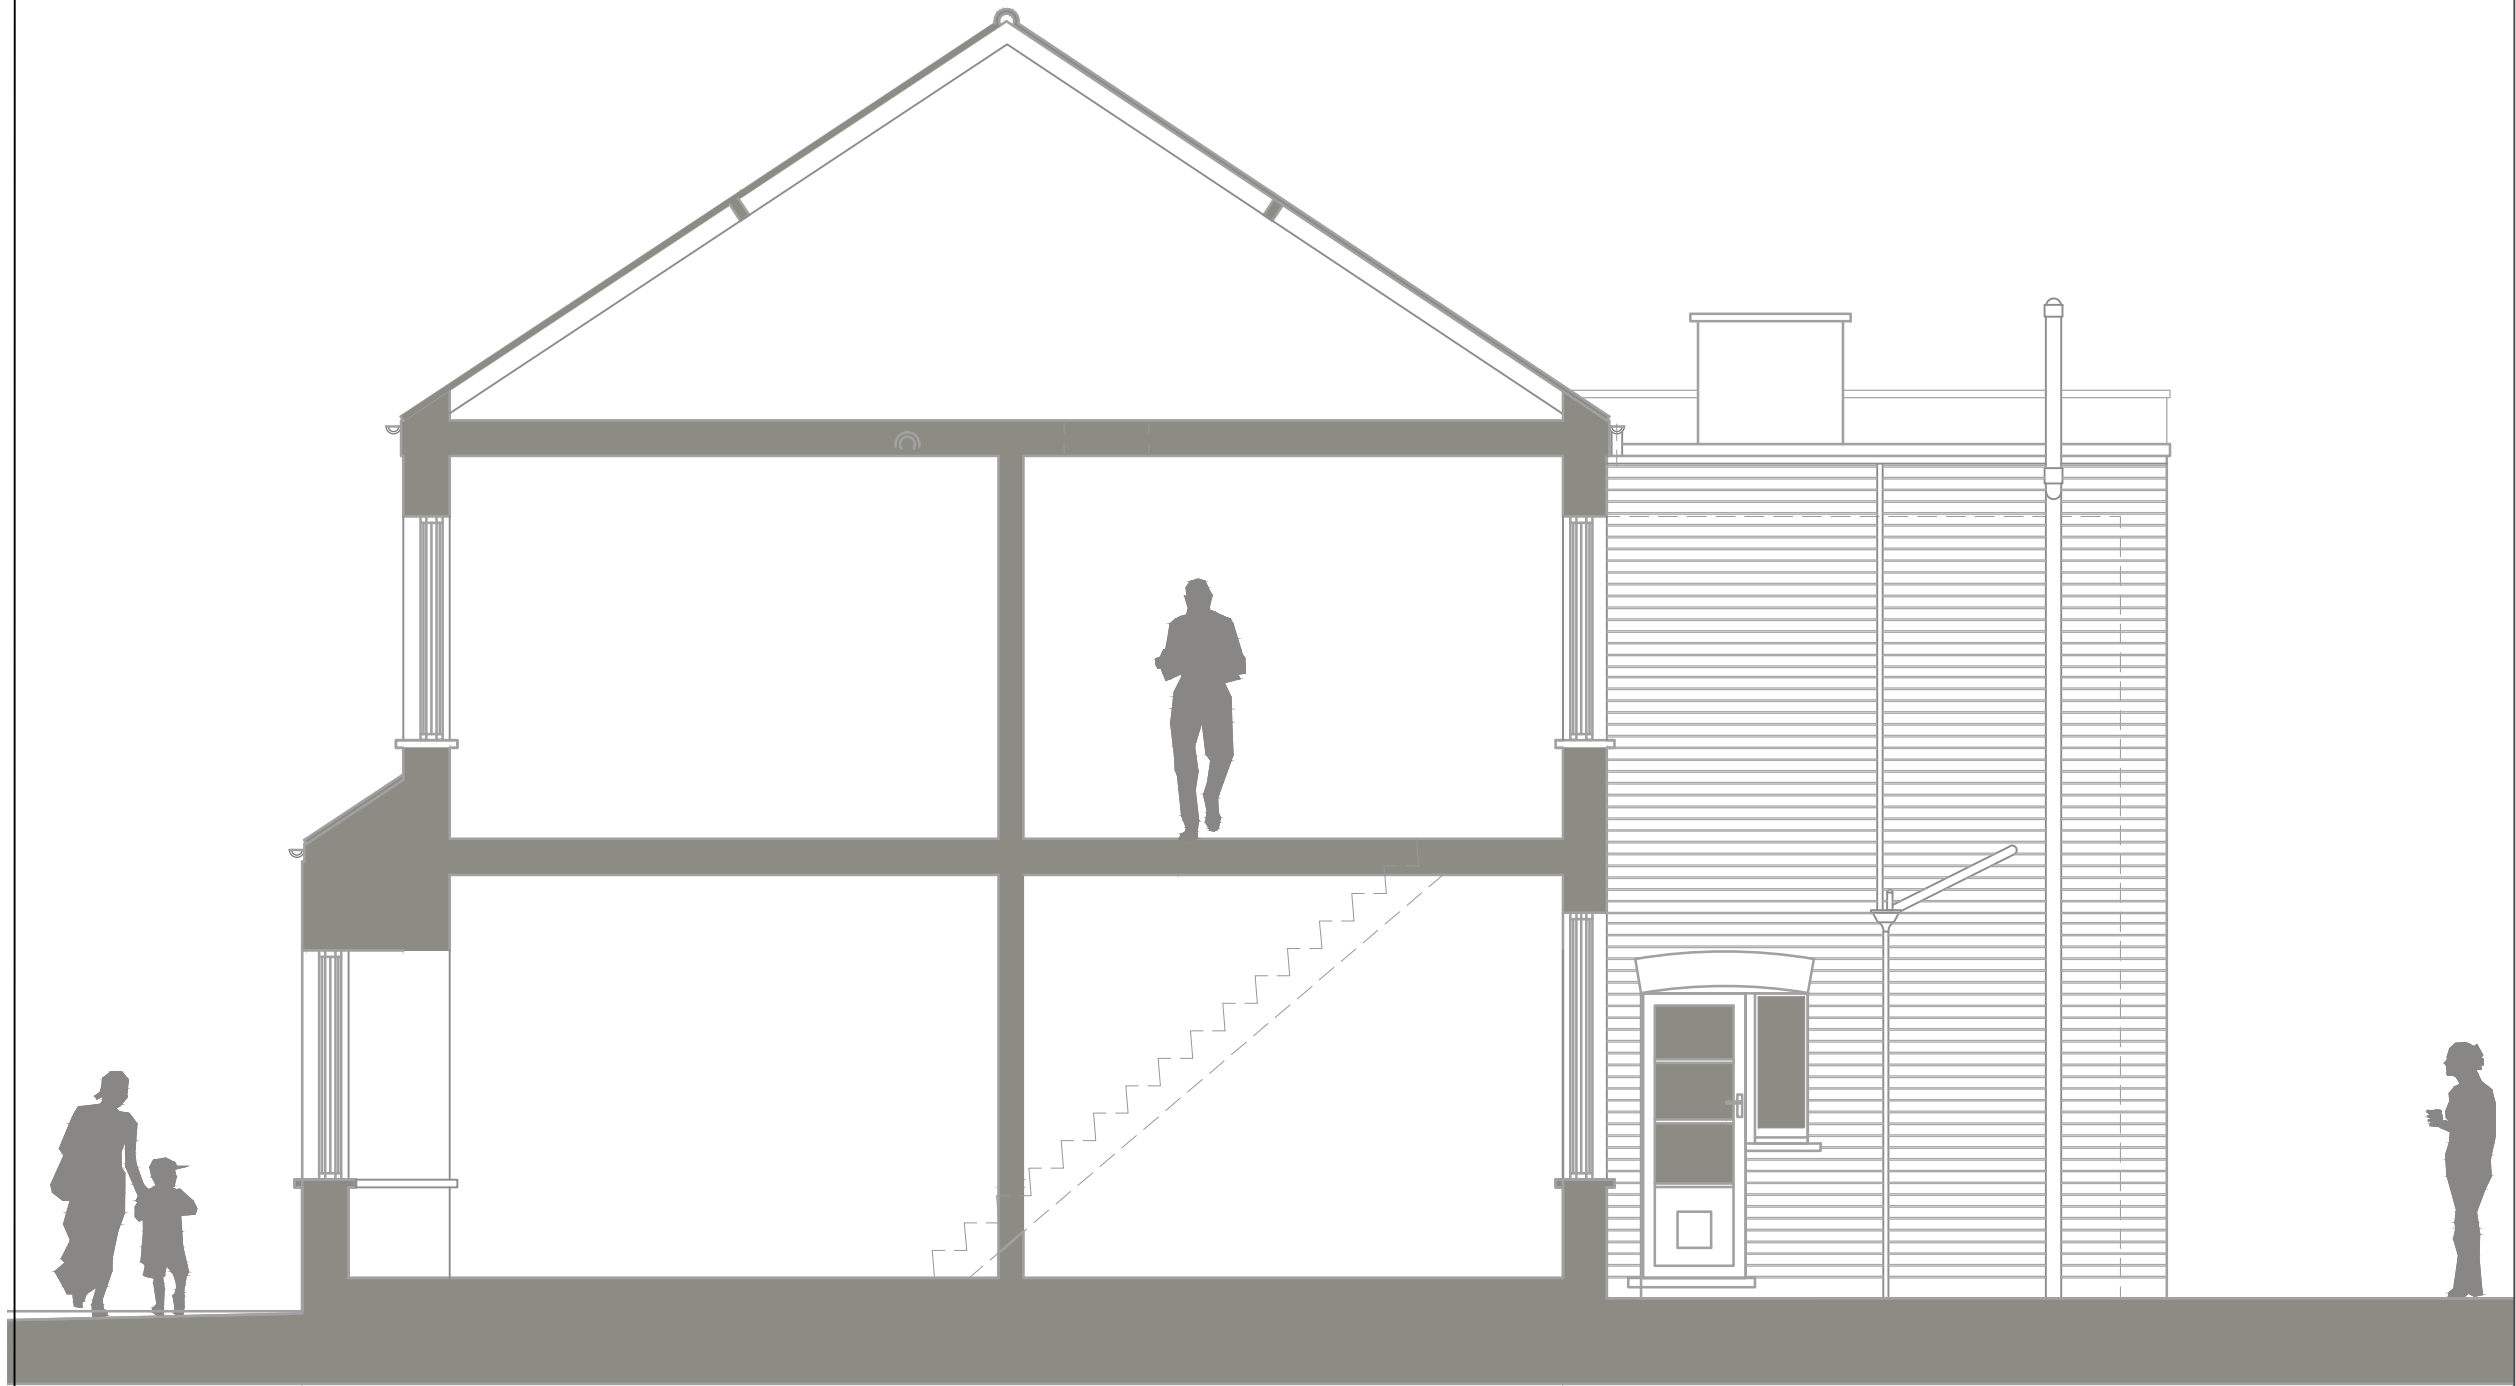

## WAT architecture

Project		Status
26 WOODFIELD CRESCENT, EALING, LONDON.		PLANNING
Client		
Mr M Phillips		
Drawing	1601_E006 rev 01	
Existing Section AA		
Scale @ A3		Date
1:50		April 2016