


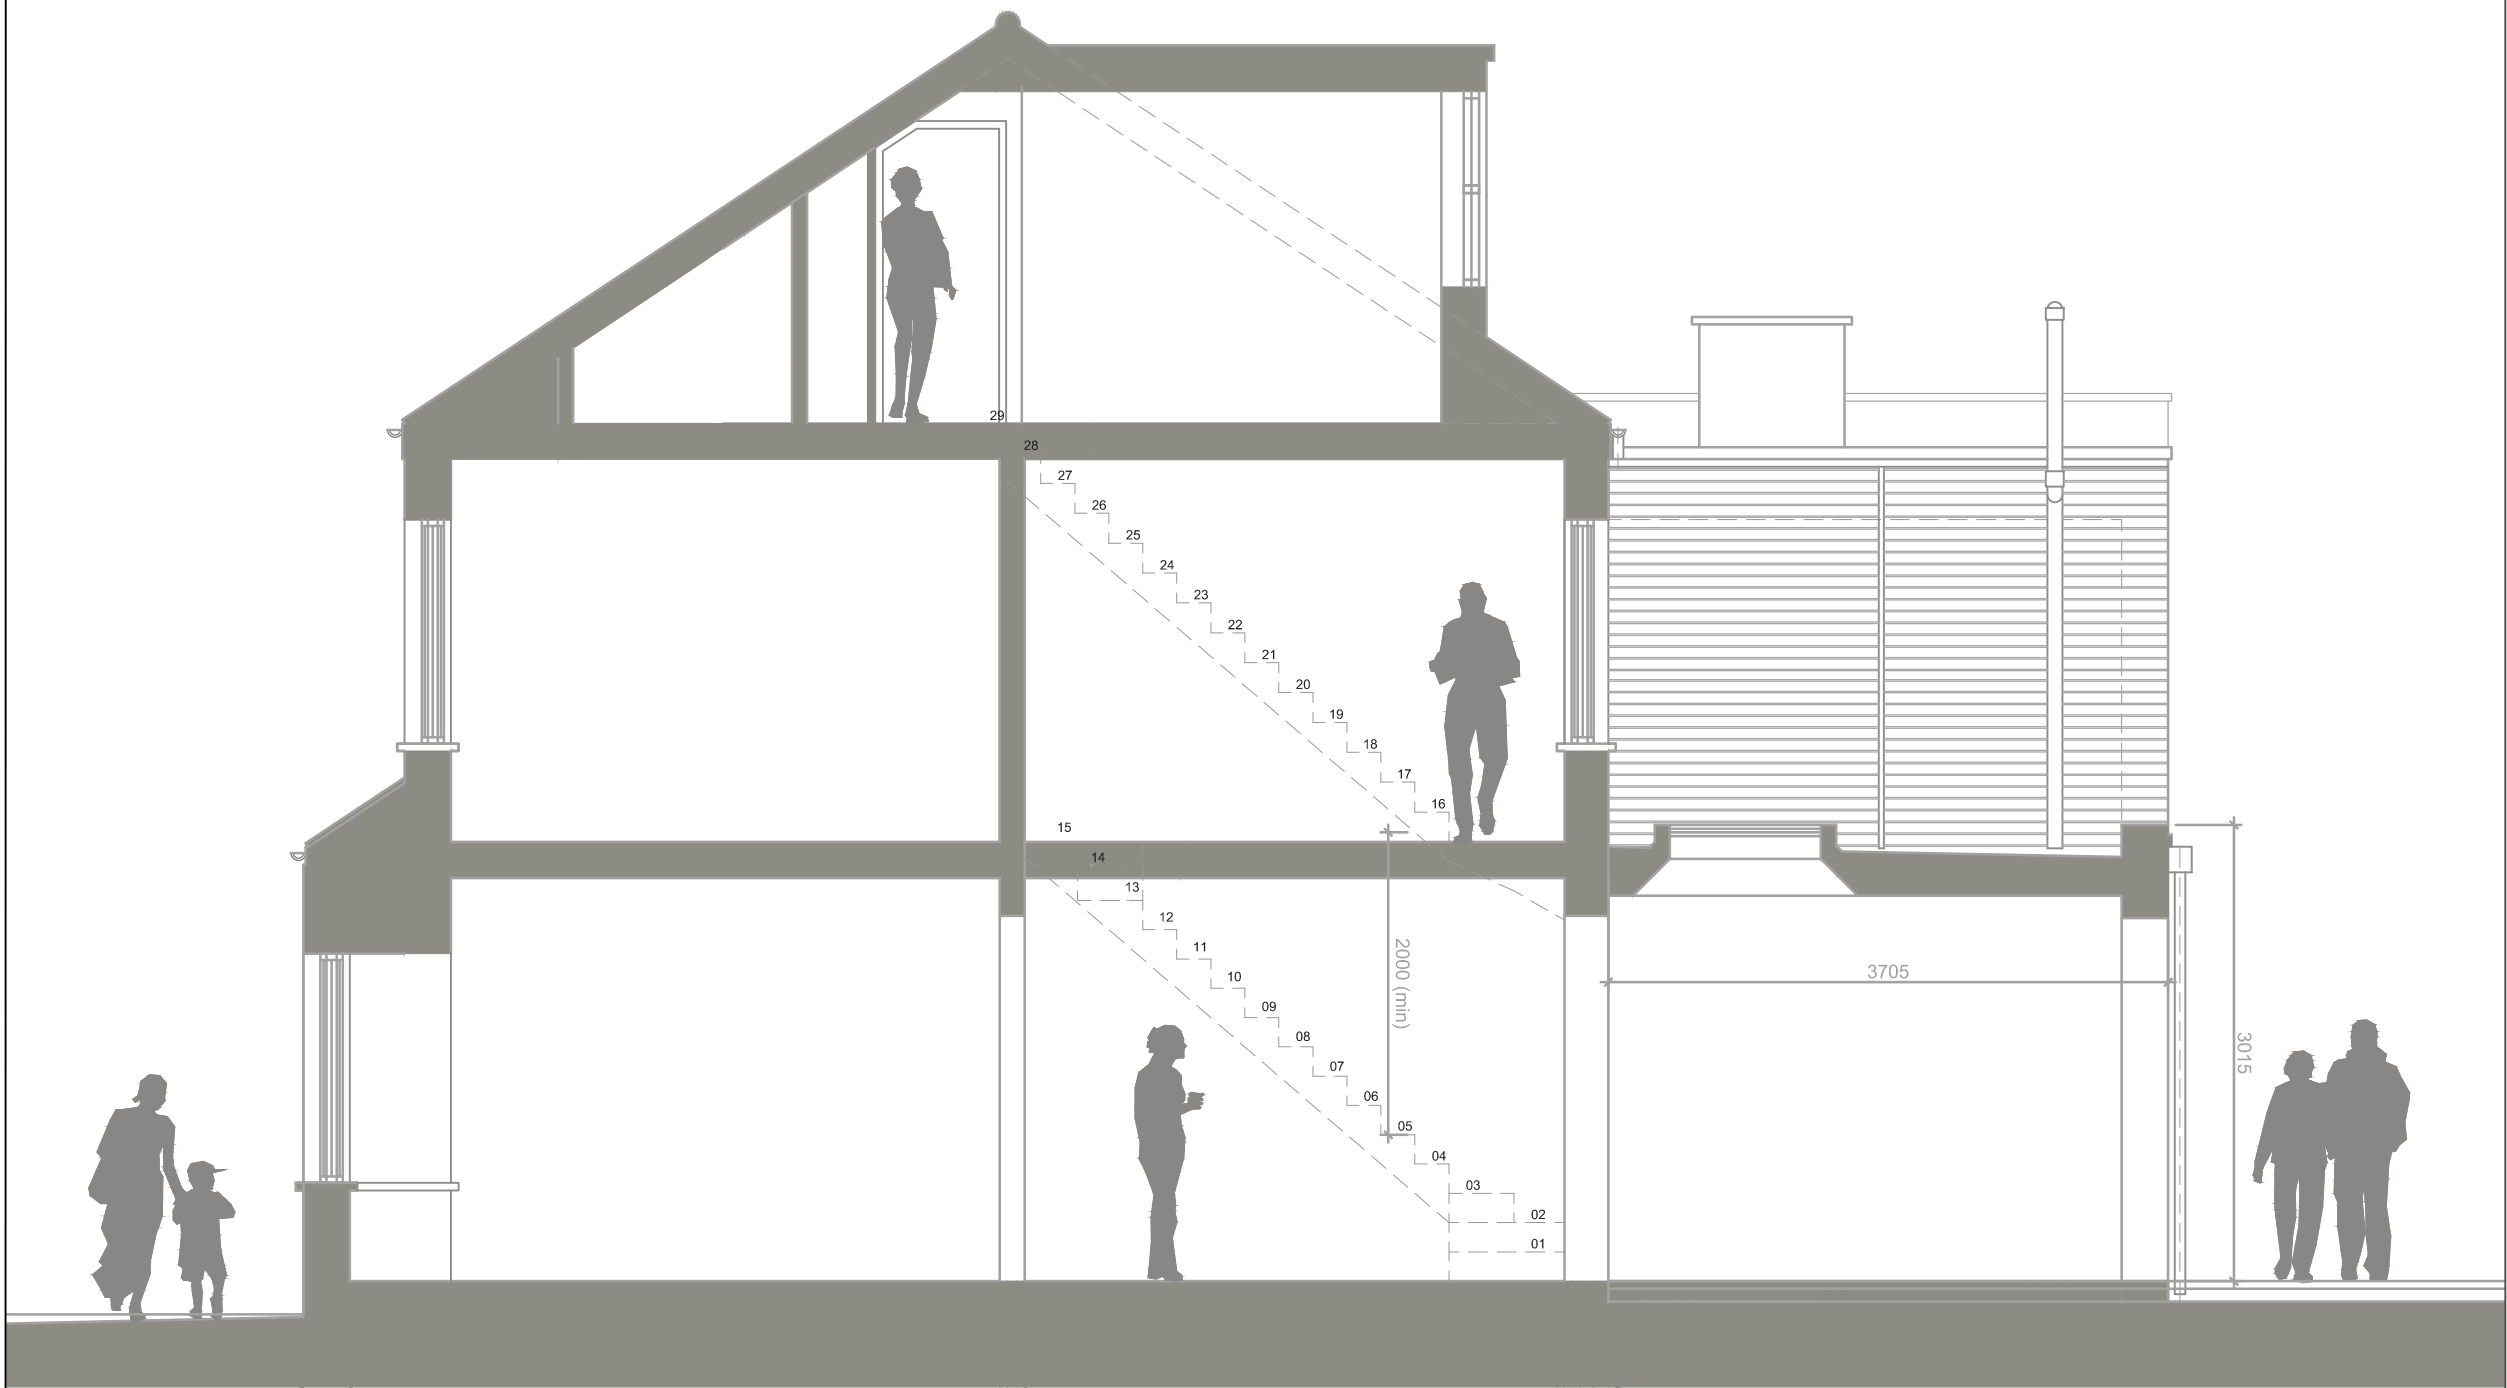

NOTES: ALL DIMENSIONS ARE TO BE VERIFIED ON SITE. DO NOT SCALE OFF THE DRAWING.		
Revision	Date	Note
00	29.12.16	First Issue
01	11.01.18	Layout Revised
02	05.03.21	Scale Bar Added



WAT architecture

Project		
26 WOODFIELD CRESCENT, EALING, LONDON.		
Client		
Mr M Phillips		
Drawing		Status
1601_P006rev 02		PLANNING
Proposed Section AA		
Scale @ A3		Date
1:50		December 2016