


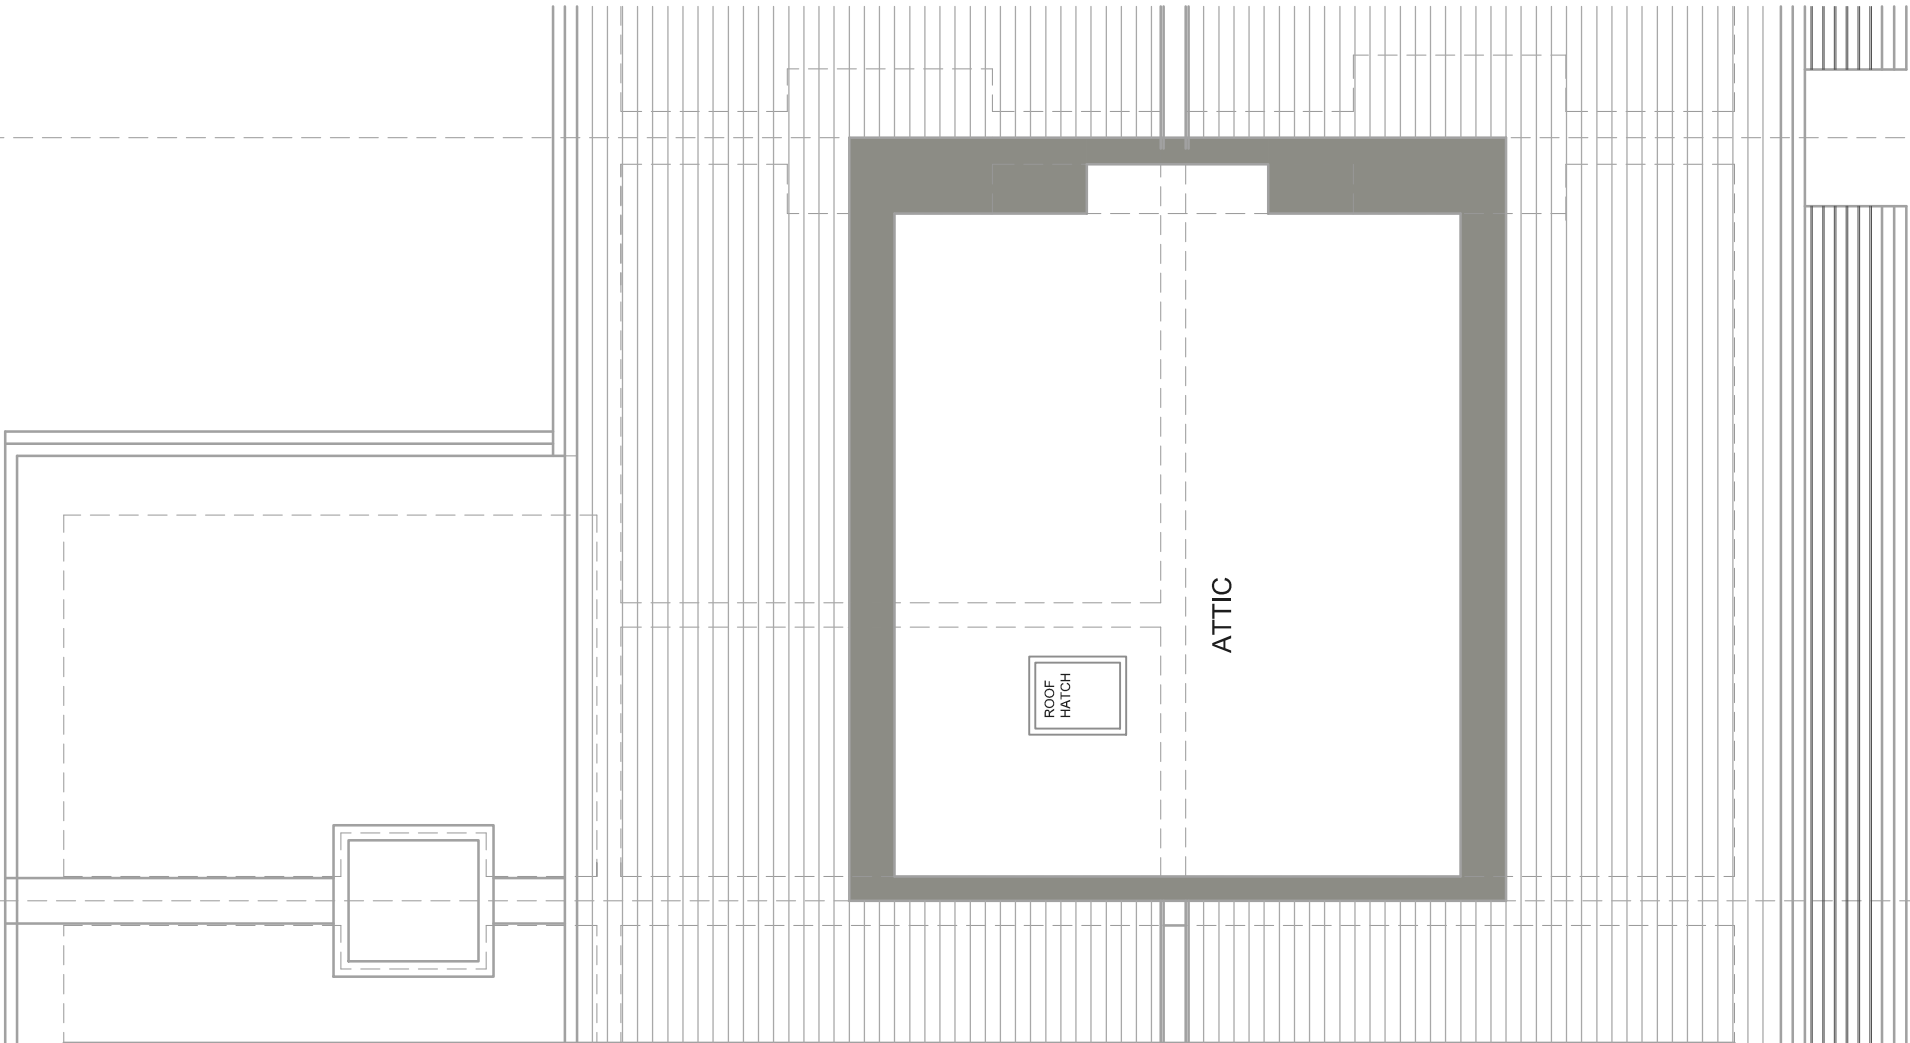

NOTES: ALL DIMENSIONS ARE TO BE VERIFIED ON SITE. DO NOT SCALE OFF THE DRAWING.		
Revision	Date	Note
00	01.05.16	Draft Issue
01	05.03.21	Scale Bar Added



WAT architecture

Project		Status
26 WOODFIELD CRESCENT, EALING, LONDON.		PLANNING
Client		
Mr M Phillips		
Drawing	1601_E005 rev 01	
Existing Second Floor Plan (Attic)		
Scale @ A3		Date
1:50		April 2016