




1:500 scale PROPOSED SITE LAYOUT PLAN

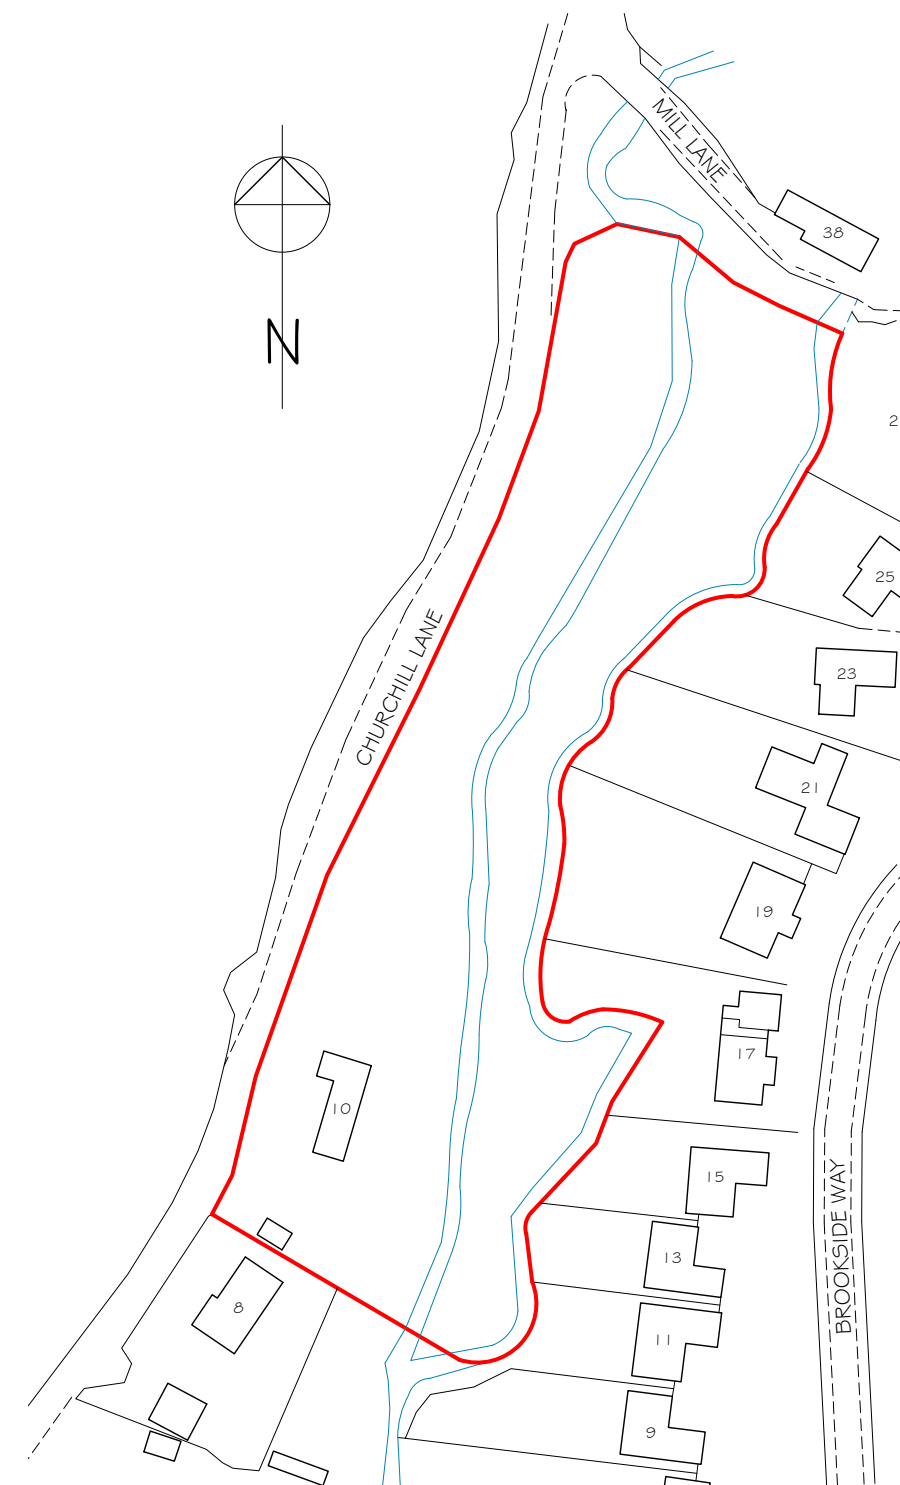

1:1250 scale SITE LOCATION

ADDITIONAL STOREY
 10 CHURCHILL LANE
 BLAKEDOWN DY10 3NB

JAMES A STAFFORD DIPL ARCH [BIRM]
 07904401484 woodvilleg@gmail.com

A3

4679:01