



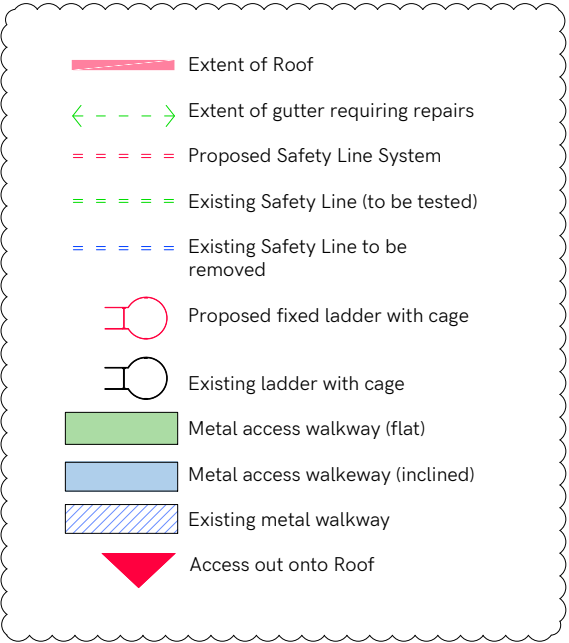


Notes

Copyright and not to be reproduced without the consent of Holmes Miller Holmes Miller accepts responsibility for this document only to the commissioning Party and not to any other. Holmes Miller does not accept liability for accuracy or veracity of survey information provided by others and horizontal dimensions and levels provided by Holmes Miller and based on survey information provided by others must be verified on site
DO NOT SCALE: Use figured dimensions only

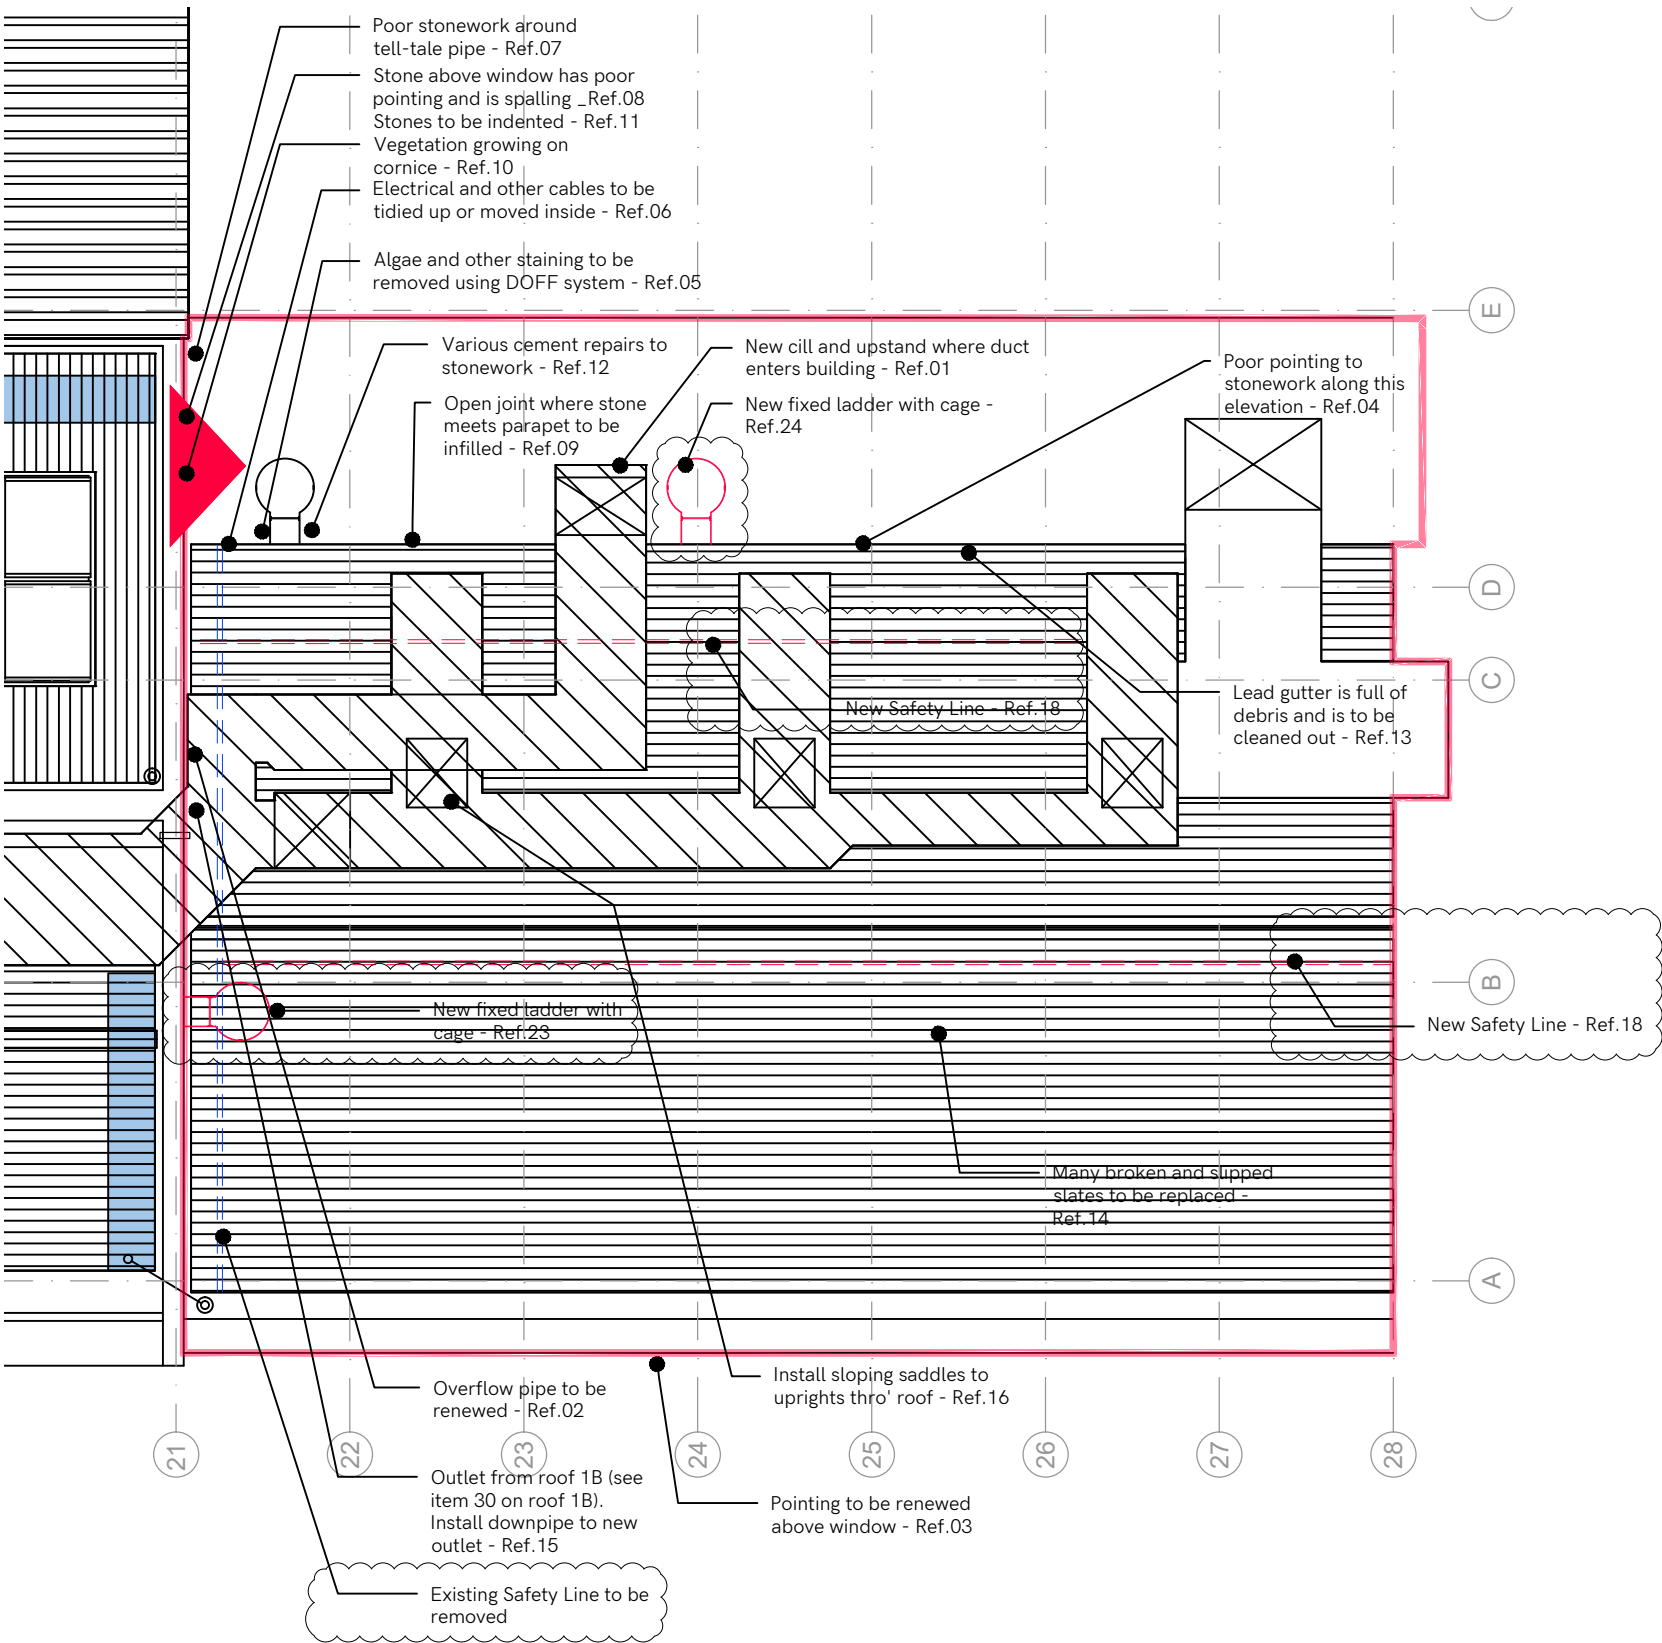

GENERAL
Ref.06 - All cables to be tidied and secured using a proprietary cable management system. Investigate bringing cables inside.
Ref.14 - All slate roofs to be inspected and all slipped and damaged slates to be carefully removed (without damaging adjacent sound slates).
Ref.16 - Vegetation to be removed from upslope side of all roof penetrations.
Ref.19 - All exposed pipework and ducting to have existing insulation replaced with proprietary 'external use' insulation
Ref.20 - Existing system to be assessed by a lightning protection specialist
Ref.21 - Sacrificial lead flashing to be installed at base of slate roof where it meets a lead gutter
Ref.22 - Lead slate pieces to be fitted around all roof penetrations

P02	Additional notes & key added. Ladders added	JG	DJ	18.02.21
P01	First Revision	JG	DJ	23.11.20
Rev	Notes	Drawn	Appr	Date

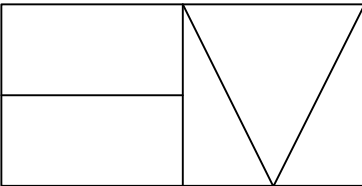

Holmes Miller
89 Minerva Street
Glasgow
G3 8LE
0141 204 2080
www.holmesmiller.com

Project 4687

City Halls & Old Fruitmarket
Roofworks
City Building

Drawing Name
Roof 1C - Plan

Scale @A3	Checked	Revision
1:100	DJ	P02

Drawing Number
CHF-HML-01-RF-DR-A-12102