



Notes
Copyright and not to be reproduced without the consent of Holmes Miller Holmes Miller accepts responsibility for this document only to the commissioning Party and not to any other. Holmes Miller does not accept liability for accuracy or veracity of survey information provided by others and horizontal dimensions and levels provided by Holmes Miller and based on survey information provided by others must be verified on site
DO NOT SCALE: Use figured dimensions only

 APPLICATION SITE BOUNDARY

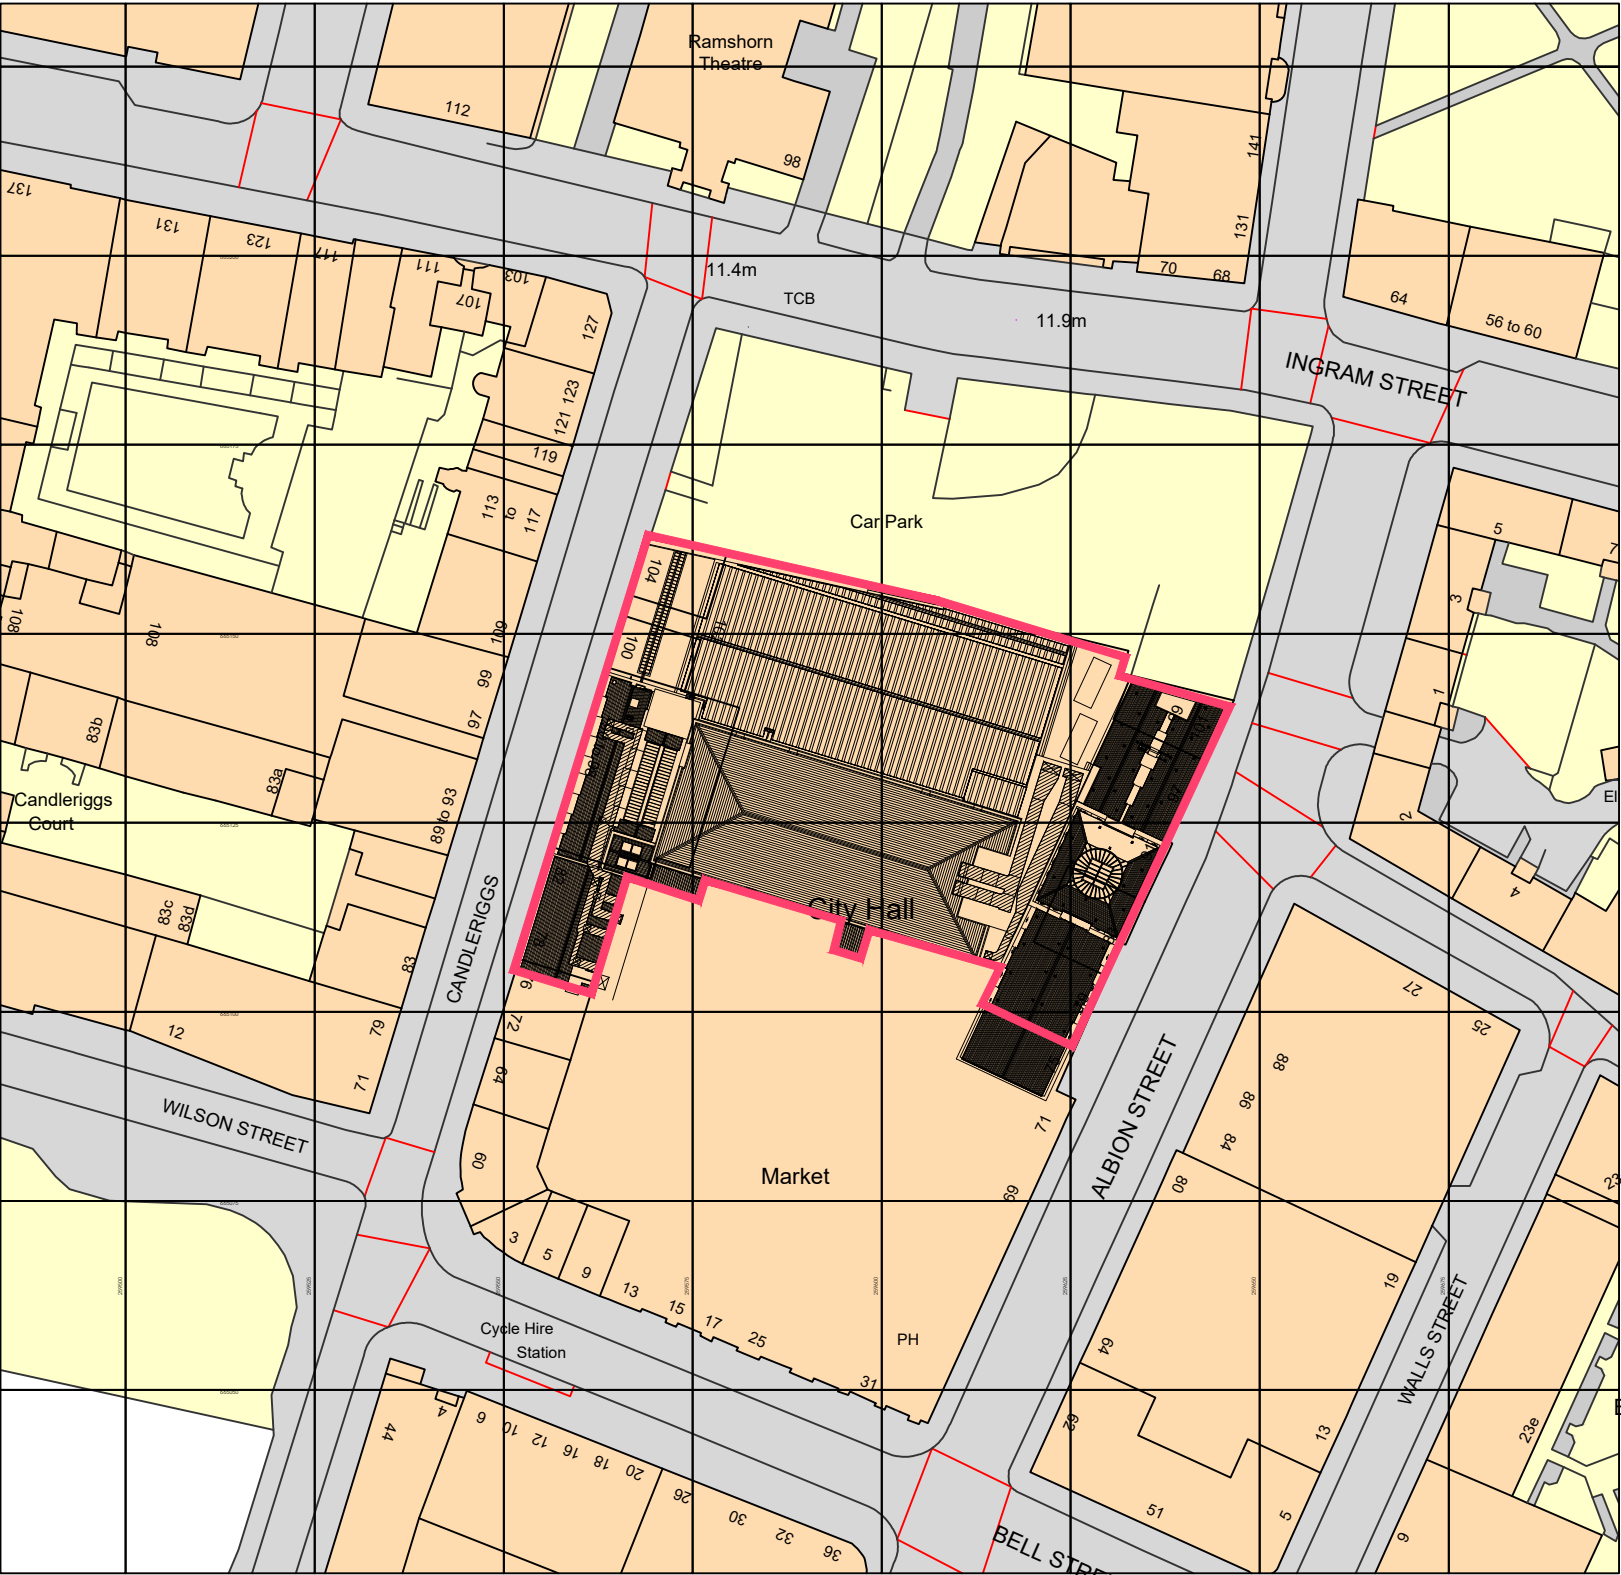

P01	First Revision	JG	DJ	26.02.21
Rev	Notes		Drawn	Appr Date

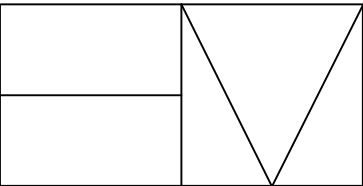

Holmes Miller
89 Minerva Street
Glasgow
G3 8LE
0141 204 2080
www.holmesmiller.com

Project 4687
City Halls & Old Fruitmarket
Roofworks
City Building

Drawing Name
Location Plan

Scale @A3	Checked	Revision
1:1000	DJ	P01

Drawing Number
CHF-HML-XX-XX-DR-A-12001

Ordnance Survey, (c) Crown Copyright 2021. All rights reserved. Licence number 100022432

