


Notes
Copyright and not to be reproduced without the consent of Holmes Miller. Holmes Miller accepts responsibility for this document only to the commissioning Party and not to any other. Holmes Miller does not accept liability for accuracy or veracity of survey information provided by others and horizontal dimensions and levels provided by Holmes Miller and based on survey information provided by others must be verified on site.
DO NOT SCALE: Use figured dimensions only

P02	Additional notes, key & roof acces added	JG	DJ	18.02.21	
P01	First Revision	JG	DJ	23.11.20	
Rev	Notes		Drawn	Appr	Date

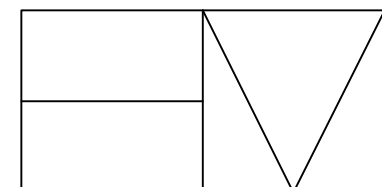


Holmes Miller
89 Minerva Street
Glasgow
G3 8LE
0141 204 2080
www.holmesmiller.com

Project 4687
**City Halls & Old Fruitmarket
Roofworks
City Building**

Drawing Name
Roof 4 - Plan

Scale @A3	Checked	Revision
1:200	DJ	P02

Drawing Number
CHF-HML-04-RF-DR-A-12107

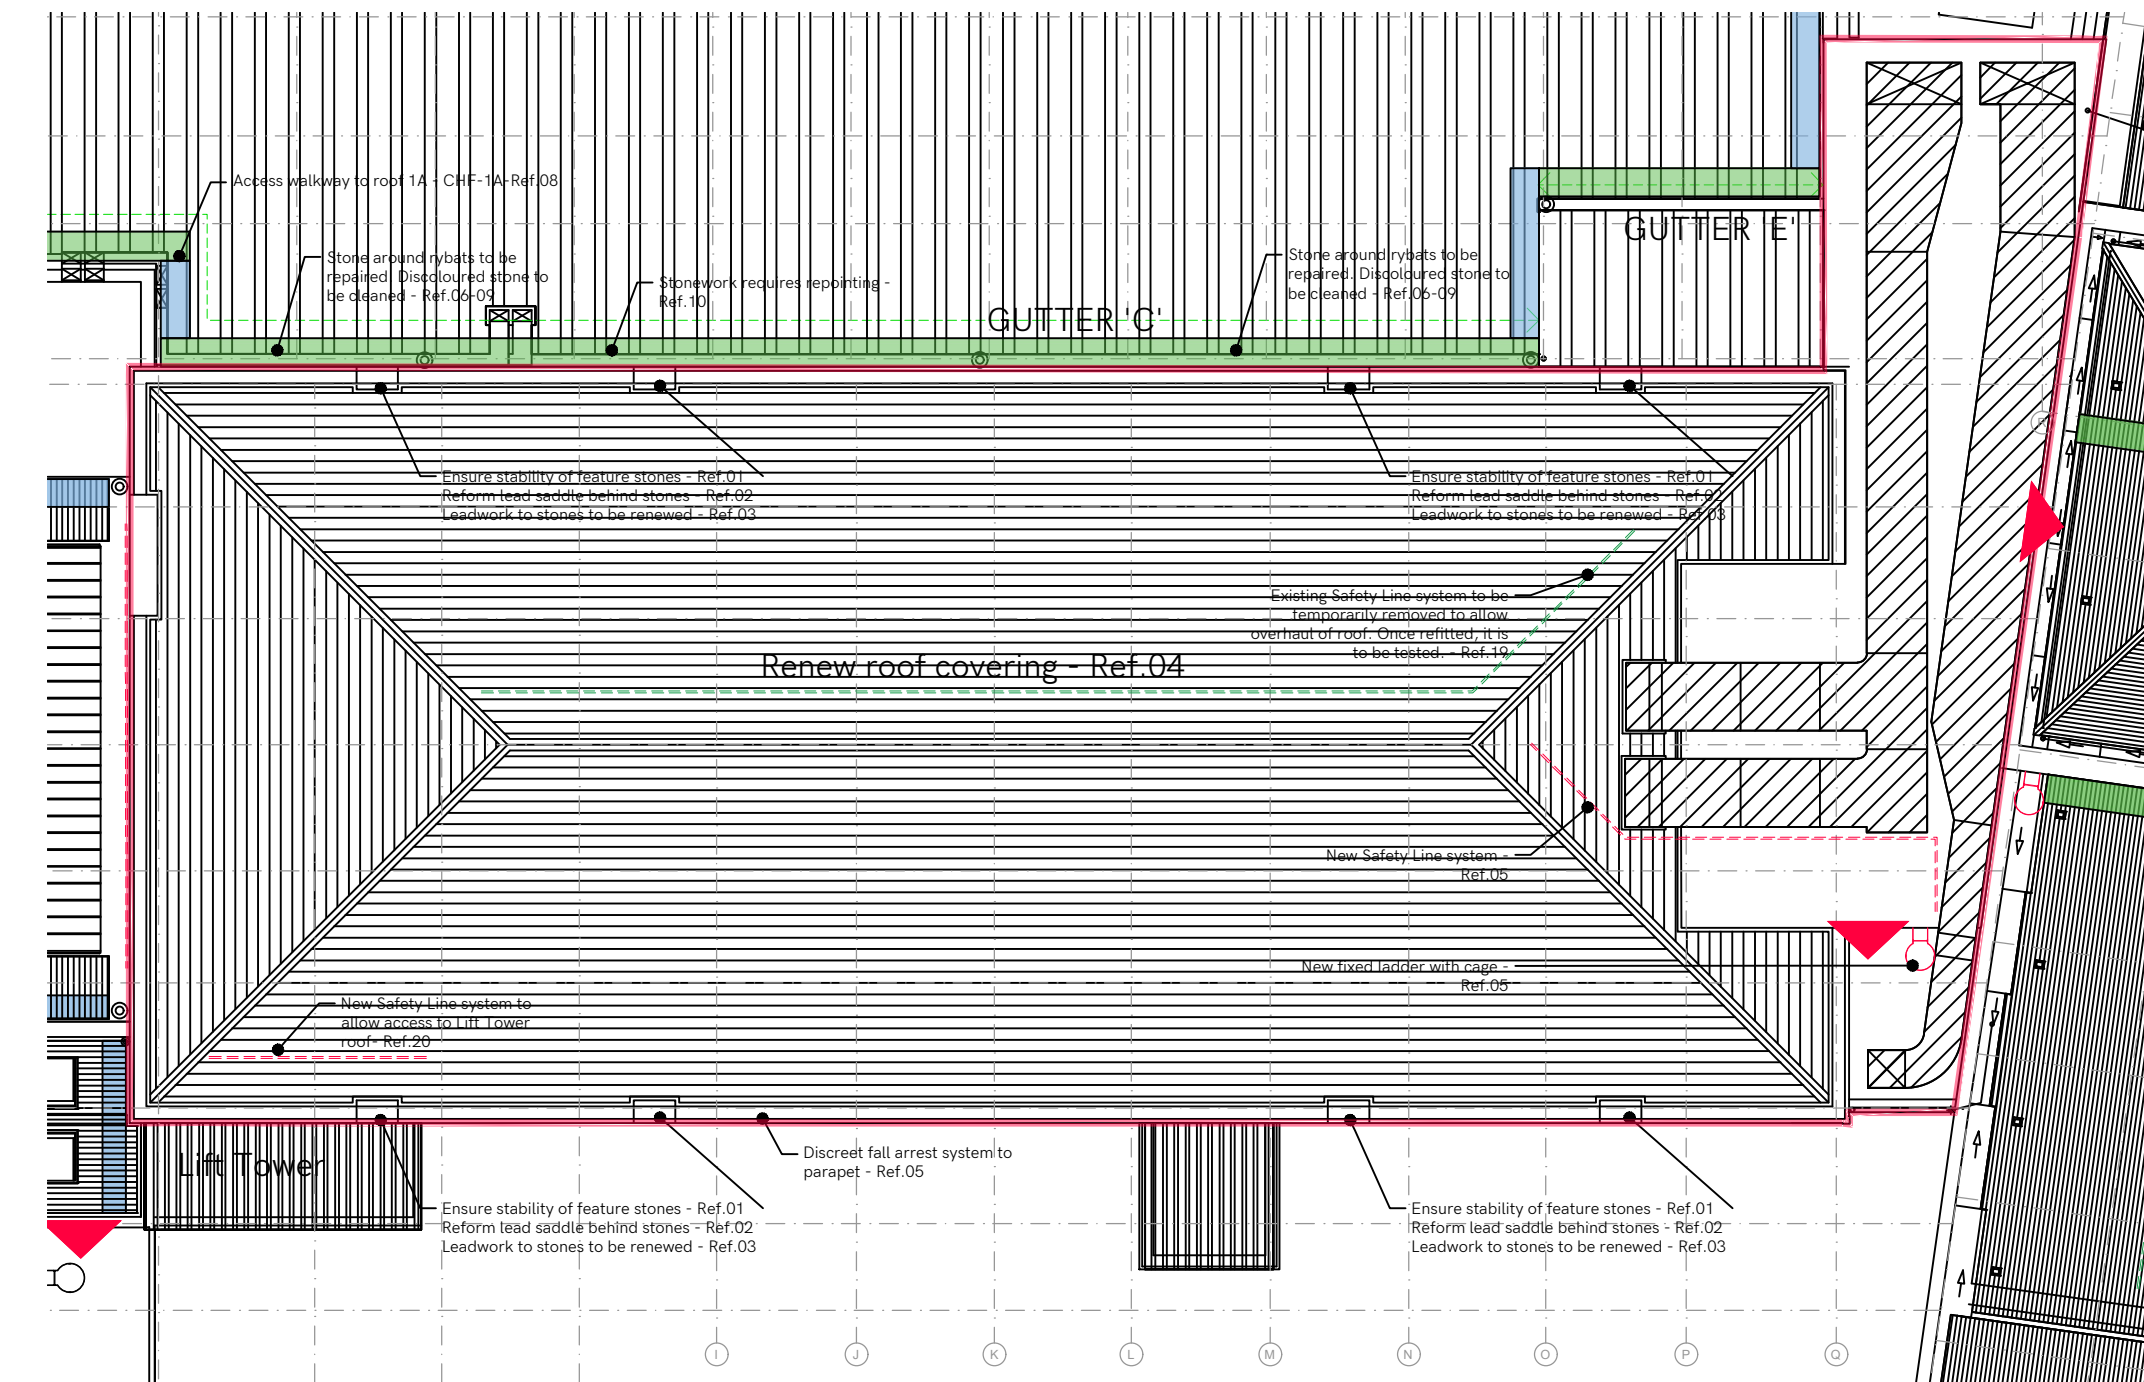

GENERAL WORKS

- Ref.11 - All windows to be painted inside and out. External burnt sand/inseed oil mastic to be replaced.
Ref.14 - Complete redecoration to Grand Hall to include all ceilings, walls and existing painted timber.
Ref.16 - Specialist to be commissioned to test the lightning conductor system and refix tape as necessary
Ref.17 - Sacrificial lead flashing to be installed at base of slate roof where it meets a lead gutter
Ref.18 - Lead slate pieces to be fitted around all roof penetrations

- Extent of Roof
- Extent of gutter requiring repairs
- Proposed Safety Line System
- Existing Safety Line (to be tested)
- Existing Safety Line to be removed
- Proposed fixed ladder with cage
- Existing ladder with cage
- Metal access walkway (flat)
- Metal access walkway (inclined)
- Existing metal walkway
- Access out onto Roof