


ELECTRICAL LEGEND:

- Double switch socket
- Switch with remote spur
- Light Fixture ceiling...pendant
- Wall Mounted Light Fixture
- Light switch
- Bulkhead Light Fixture ... PIR
- Cing. Mounted "j" Box For Fan/light
- Extract Fan
- Tv Outlet
- Telephone Outlet
- 1/2hr s/c fire door, intumescent strip
- Smoke Detector ... hard wired
- Heat Detector ... hard wired
- Carbon Monoxide ... hard wired
- Radiator.
- Door bell...electric
- Door bell push
- Cooker control unit
- Shaver socket outlet
- Electric consumer unit

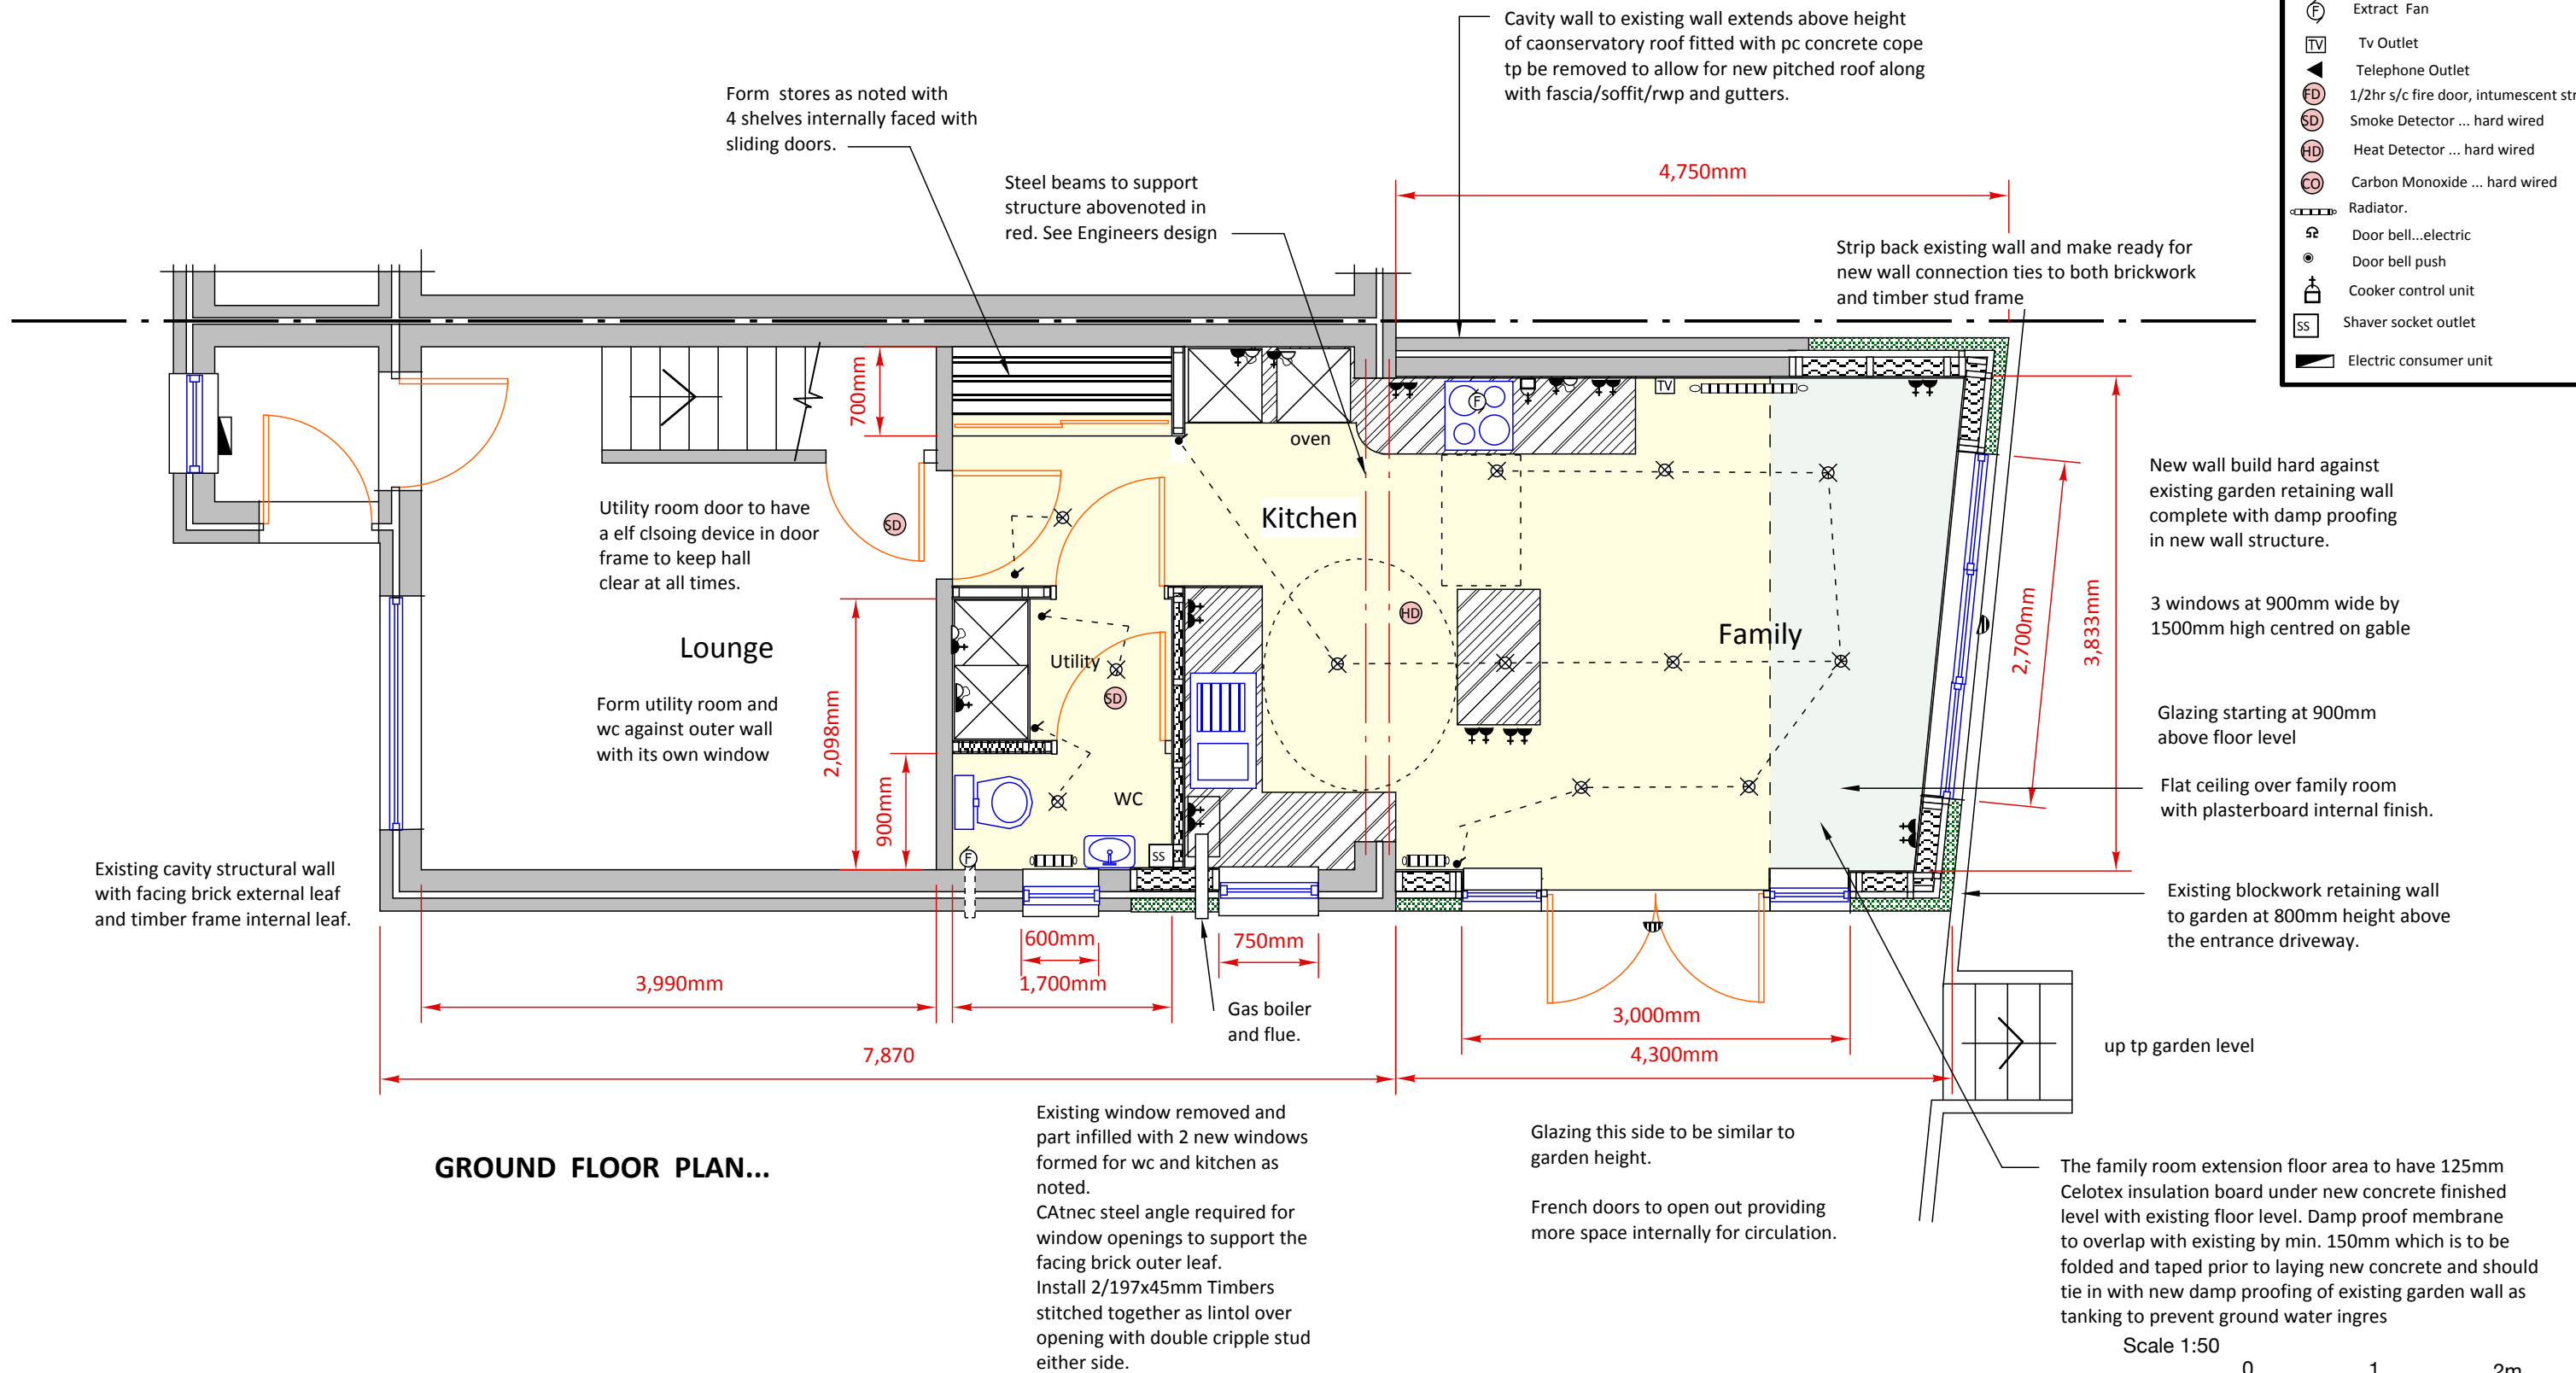

GROUND FLOOR PLAN...

Client	Mr & Mrs Mohammed Ajaz	Address	22 Colwood Place, Glasgow
Project	Proposed Internal Alterations/ extend sun lounge	Dwg	A1477.21.05
Title	Ground Floor Plans	Date	02.03.20
		Scale	1:50

KEITH EDWARDS ARCHITECT

2 CALEDON STREET, GLASGOW
G12 9DX tel : 0141 341 0694