
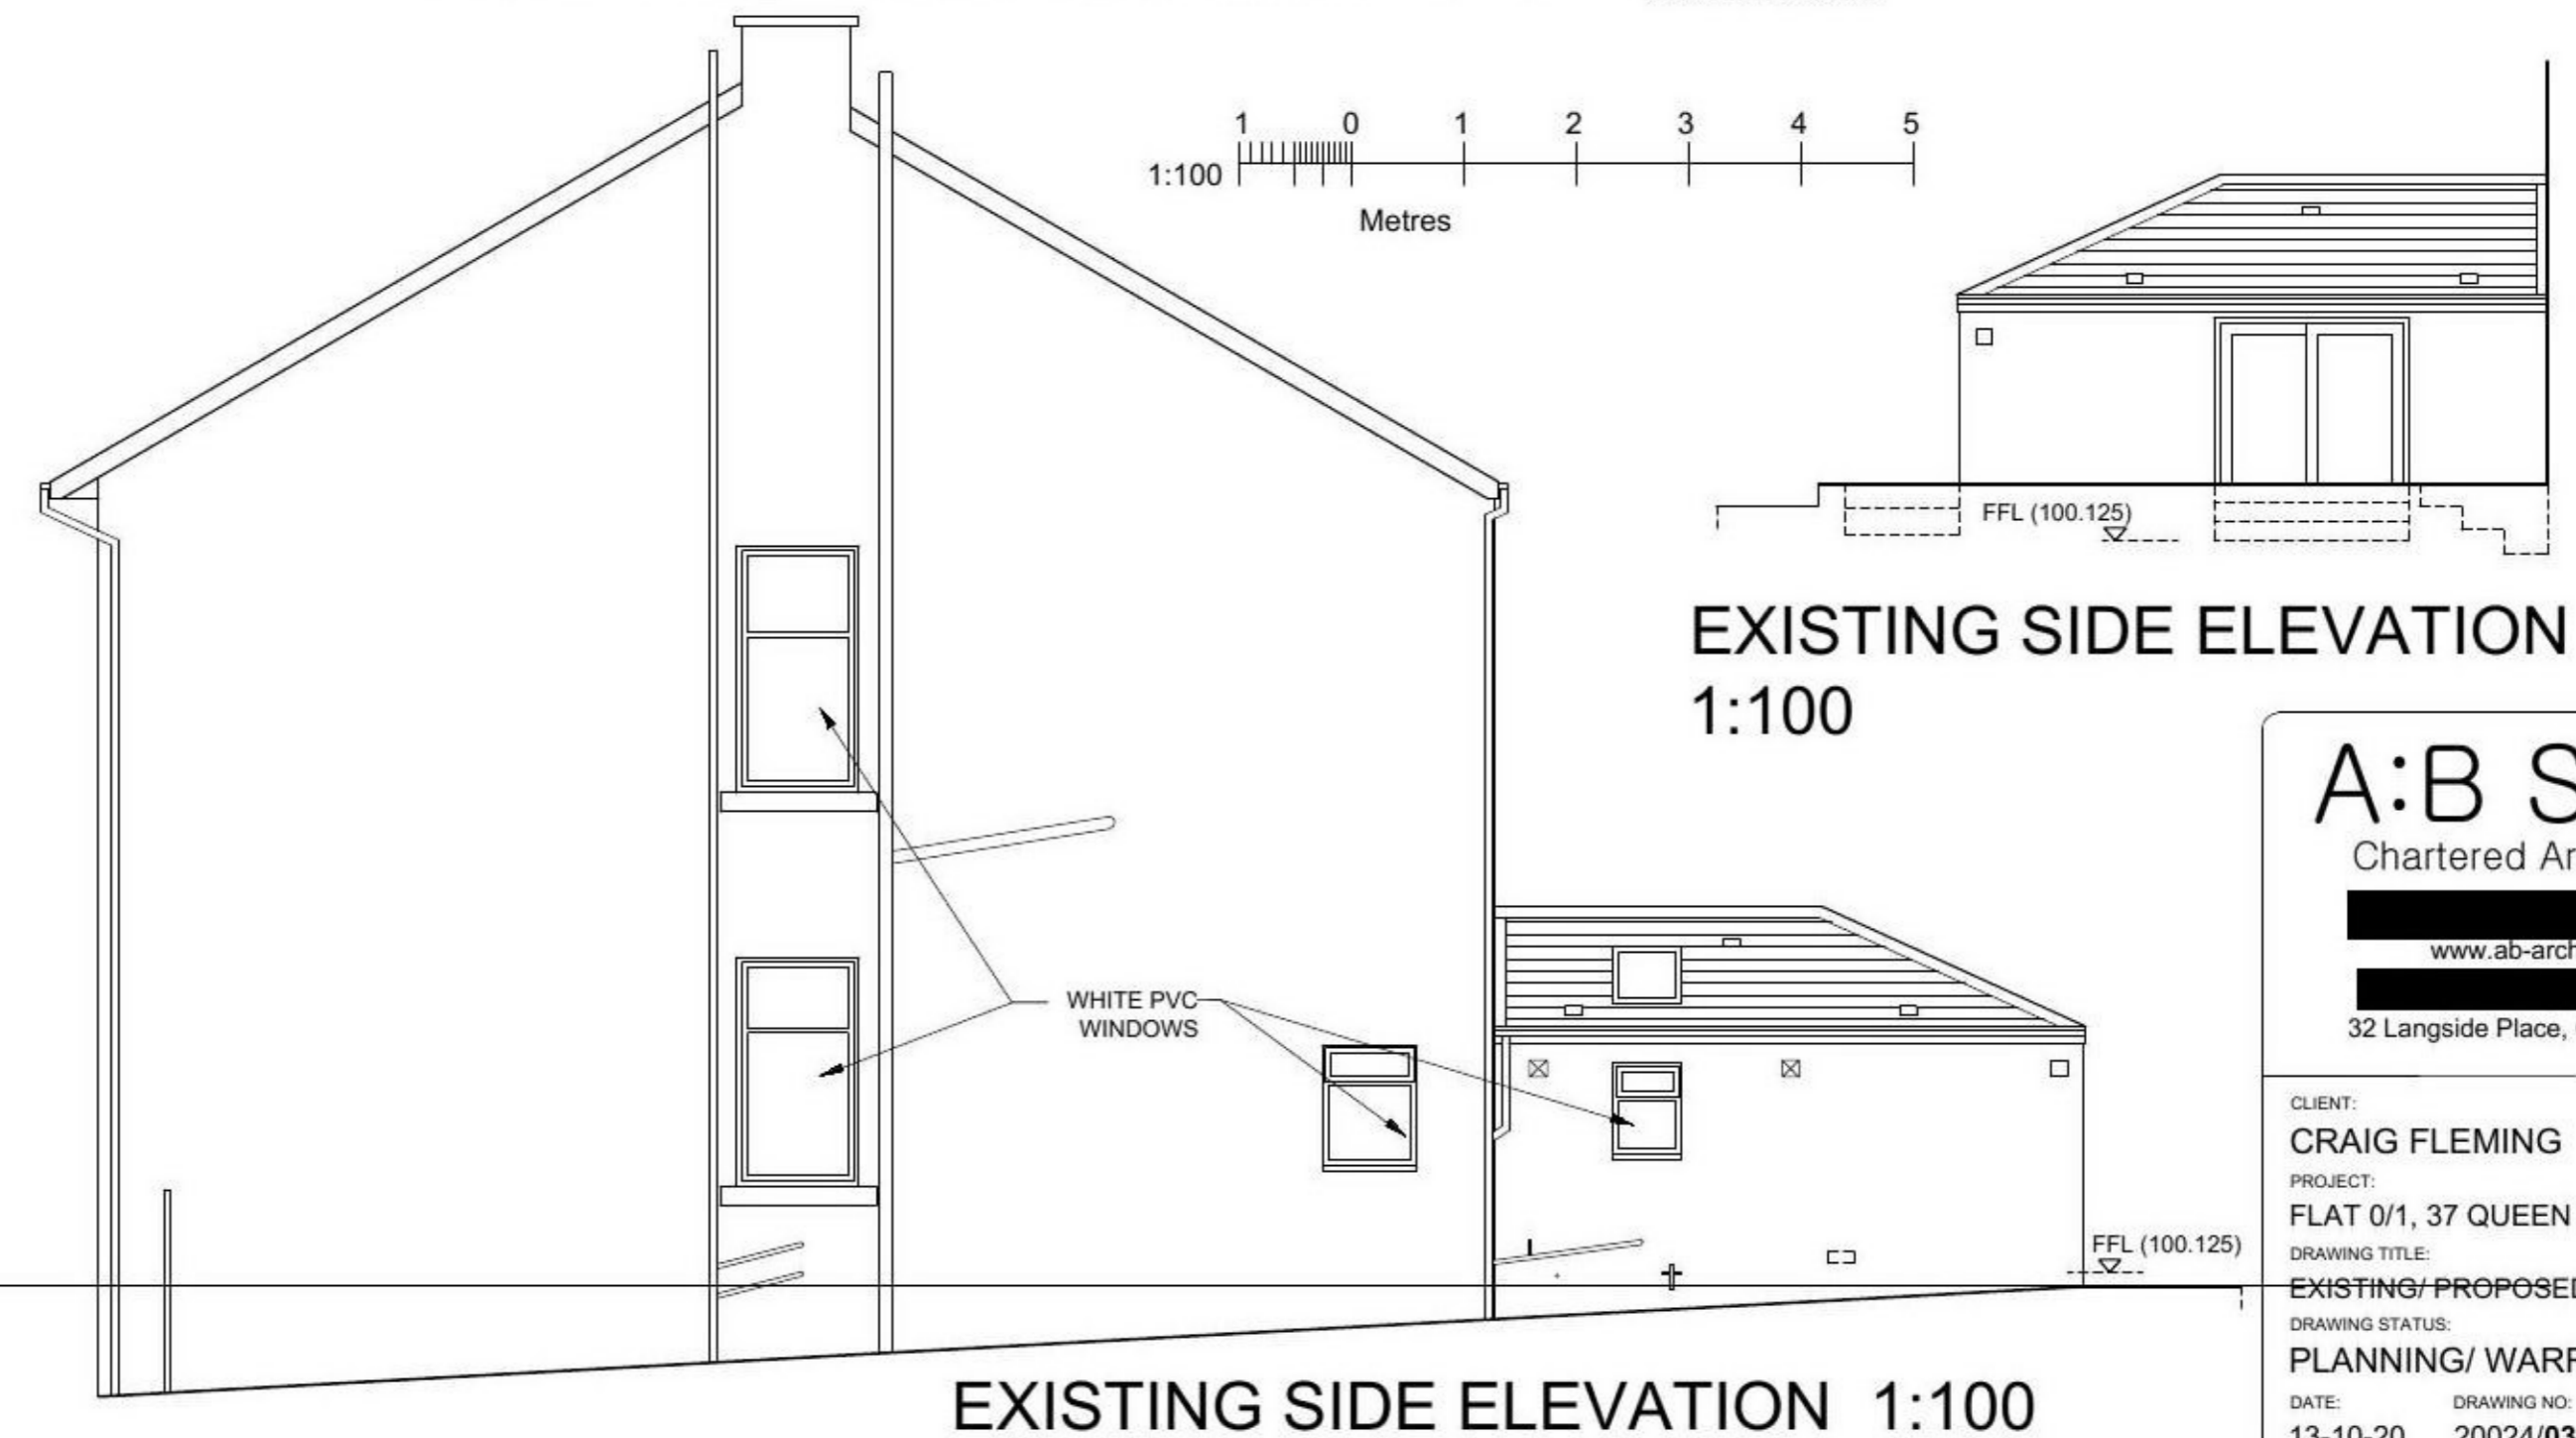
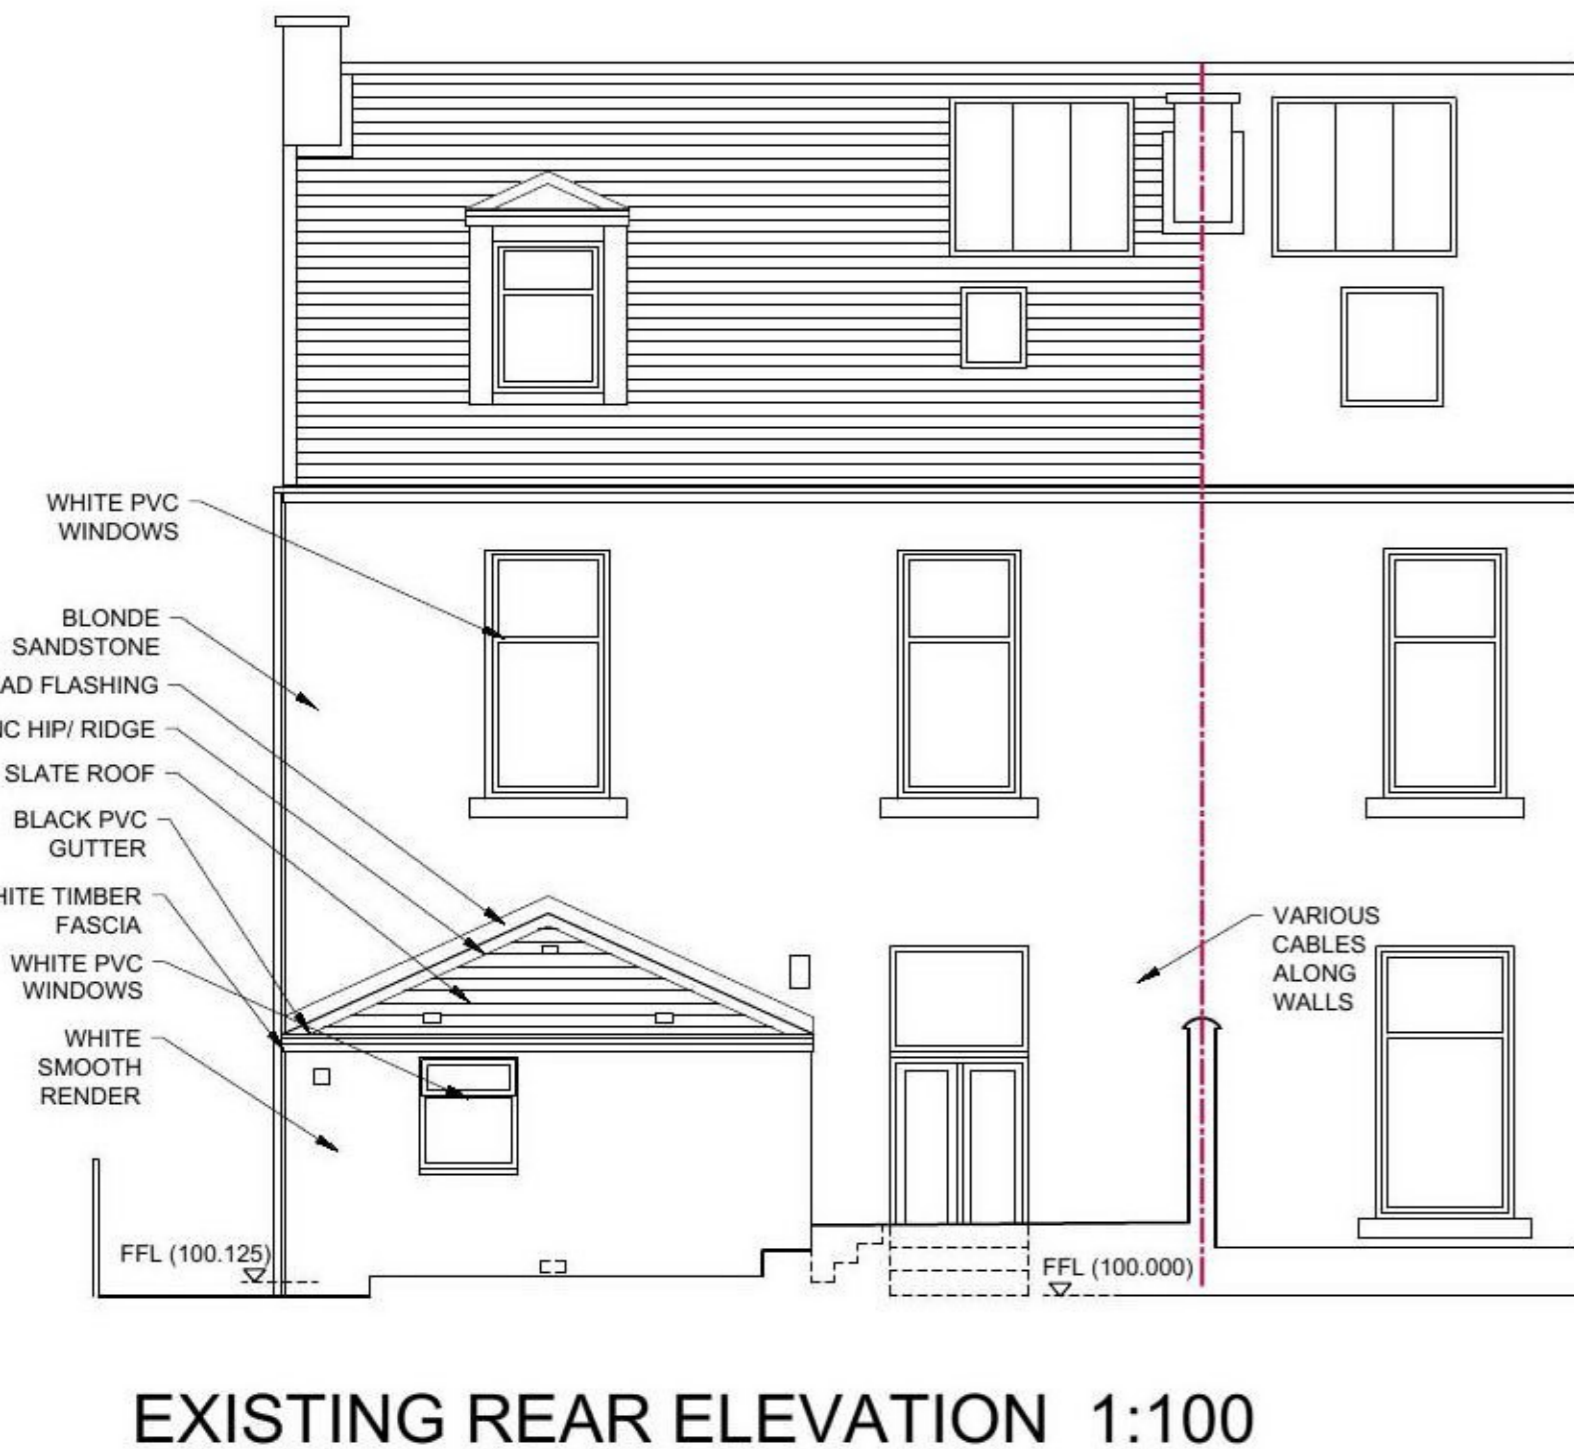


The contractor will be held to have examined the site and checked all dimensions, levels and setting out prior to commencing construction work. No dimensions should be scaled from this drawing.

Rev.	Date:
A: UPDATED FOR PLANNING APPLICATION	19.02.21
B: WINDOW/ ROOFLIGHT AMENDED, VENTS ADDED	22.01.21
C: BOILER AND WINDOW MOVED	08.03.21

NOTE: ACCESS TO NEIGHBOURS GARDEN WOULD BE REQUIRED DURING CONSTRUCTION IN ORDER TO SUCCESSFULLY FINISH THIS SIDE

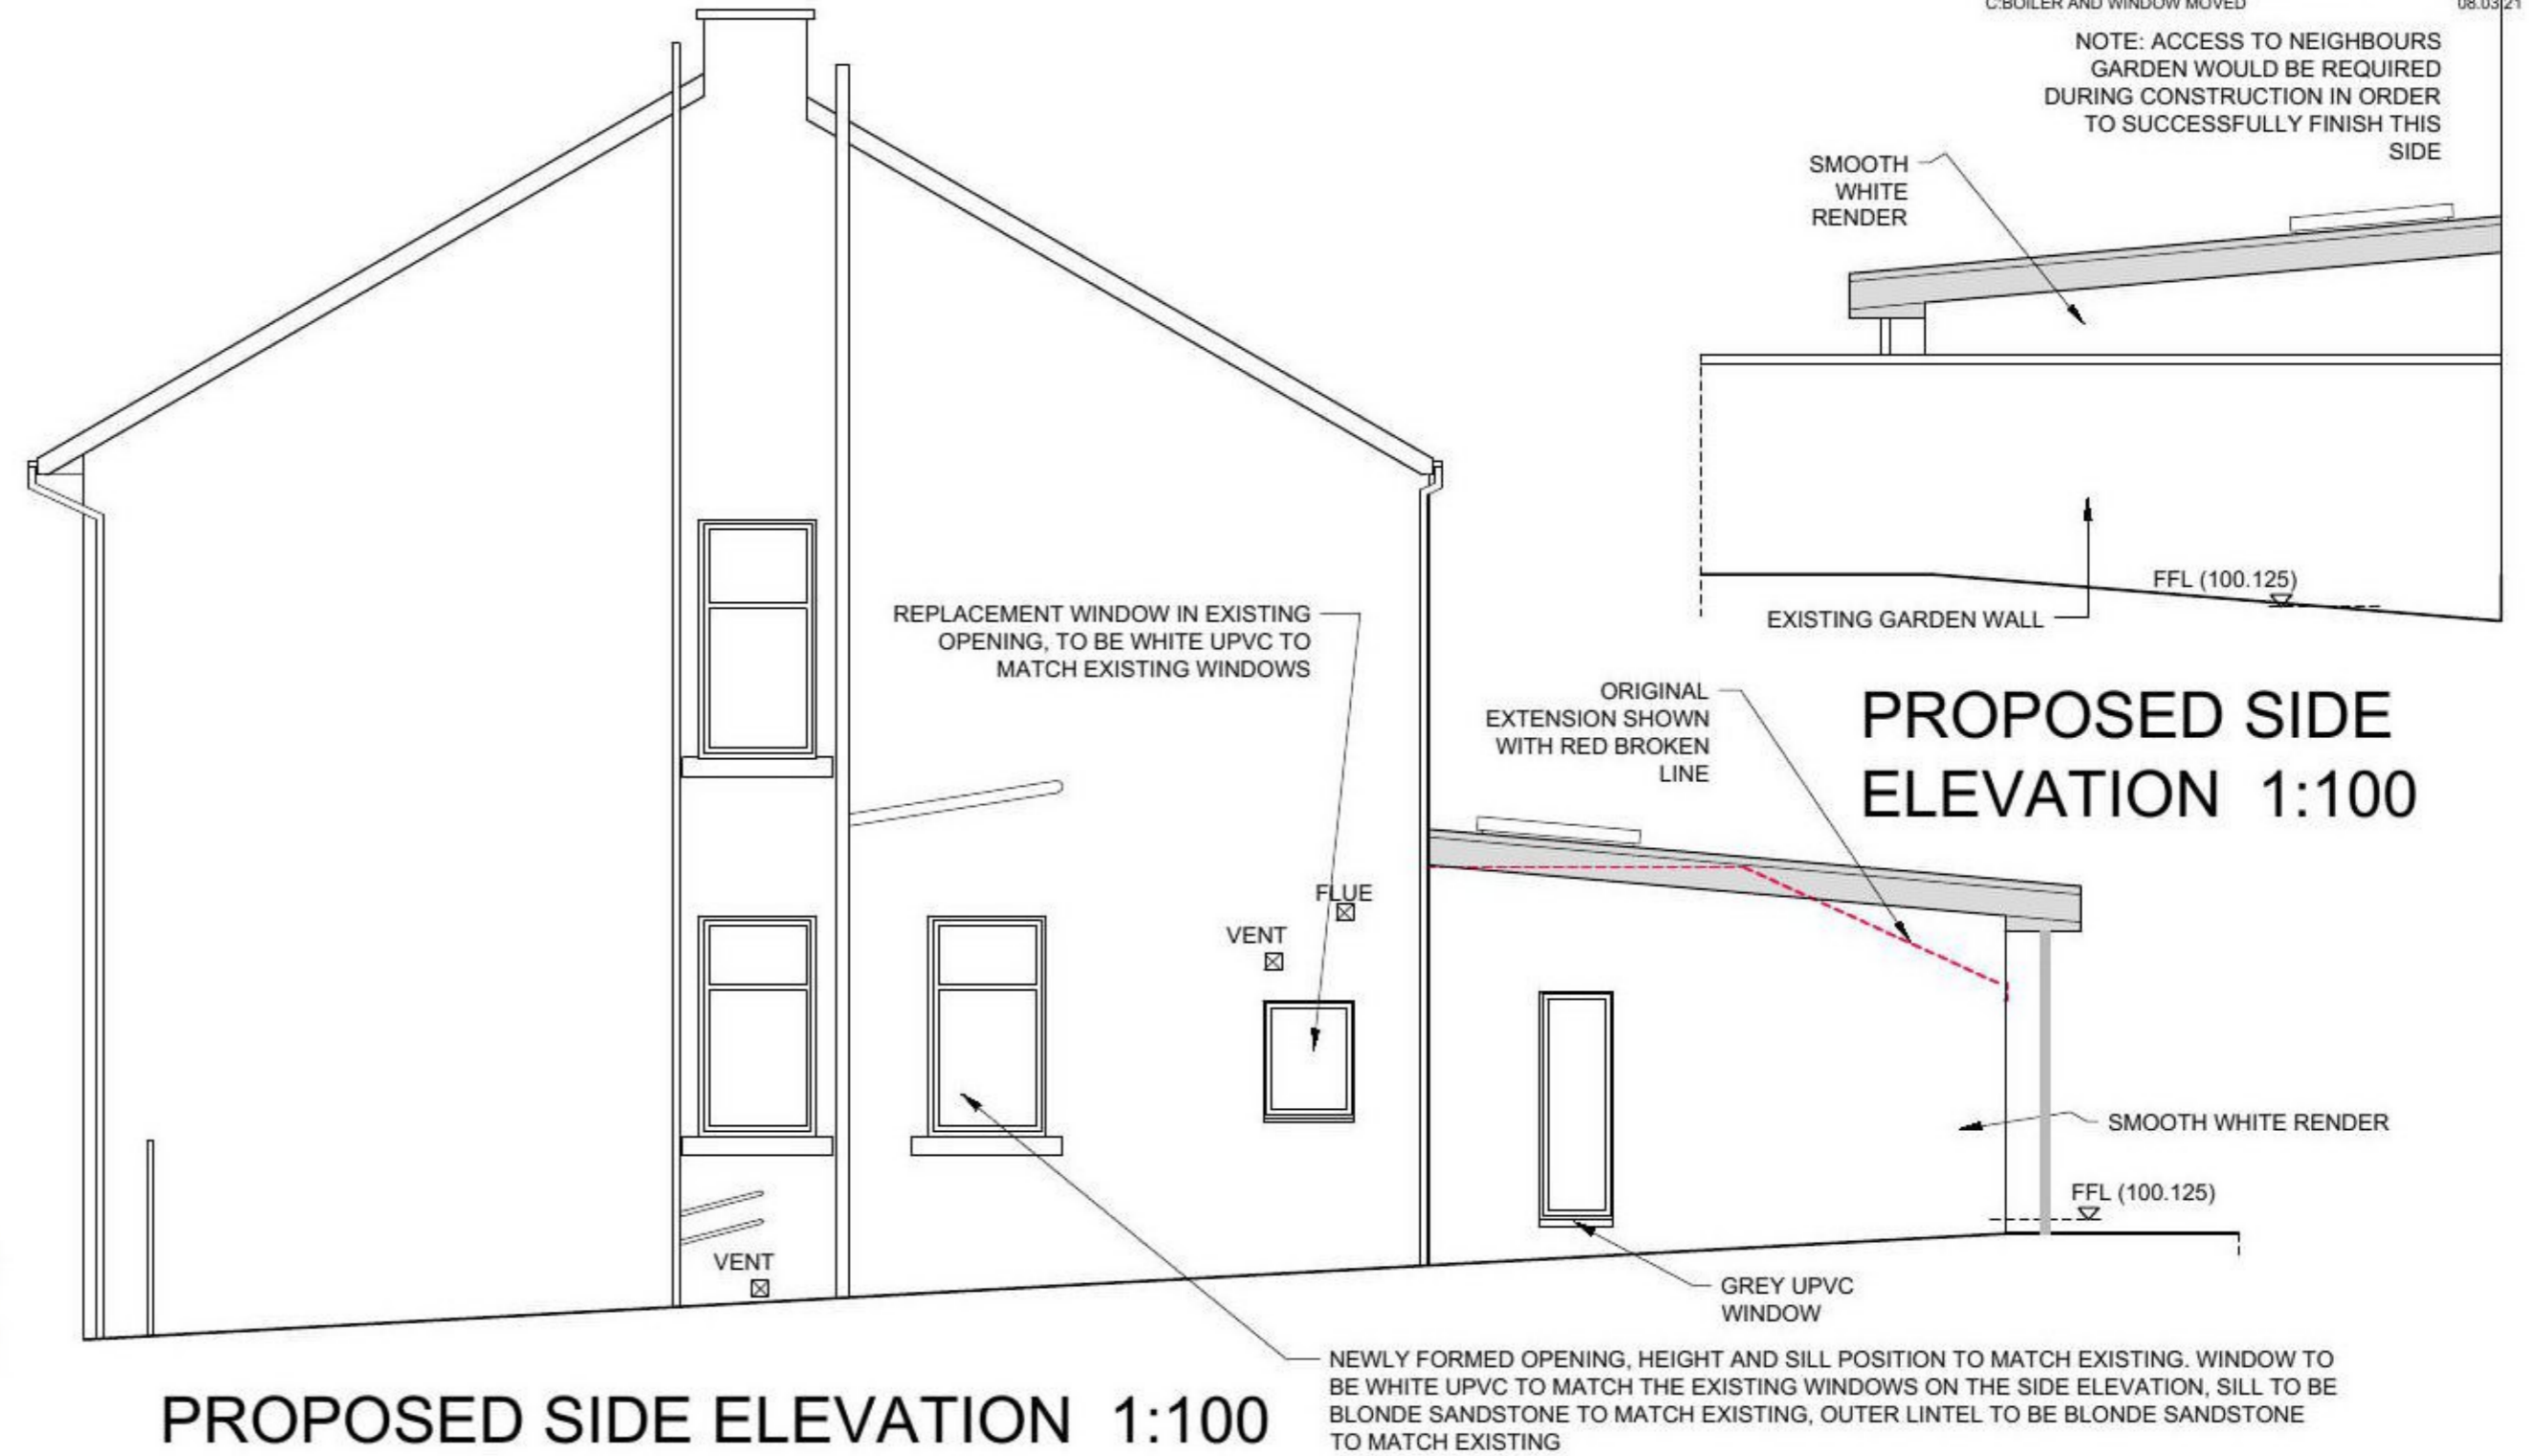

A:B Studio
 Chartered Architects Ltd
 www.ab-architects.co.uk
 32 Langside Place, Glasgow, G41 3DL

CLIENT: CRAIG FLEMING
 PROJECT: FLAT 0/1, 37 QUEEN MARY AVENUE
 DRAWING TITLE: EXISTING/ PROPOSED ELEVATIONS
 DRAWING STATUS: PLANNING/ WARRANT
 DATE: 13-10-20 DRAWING NO: 20024/03C SCALE: 1:100@A3