



The contractor will be held to have examined the site and checked all dimensions, levels and setting out prior to commencing construction work. No dimensions should be scaled from this drawing.

Rev:
A-ROOFLIGHT SIZE AMENDED

Date:
22.02.21

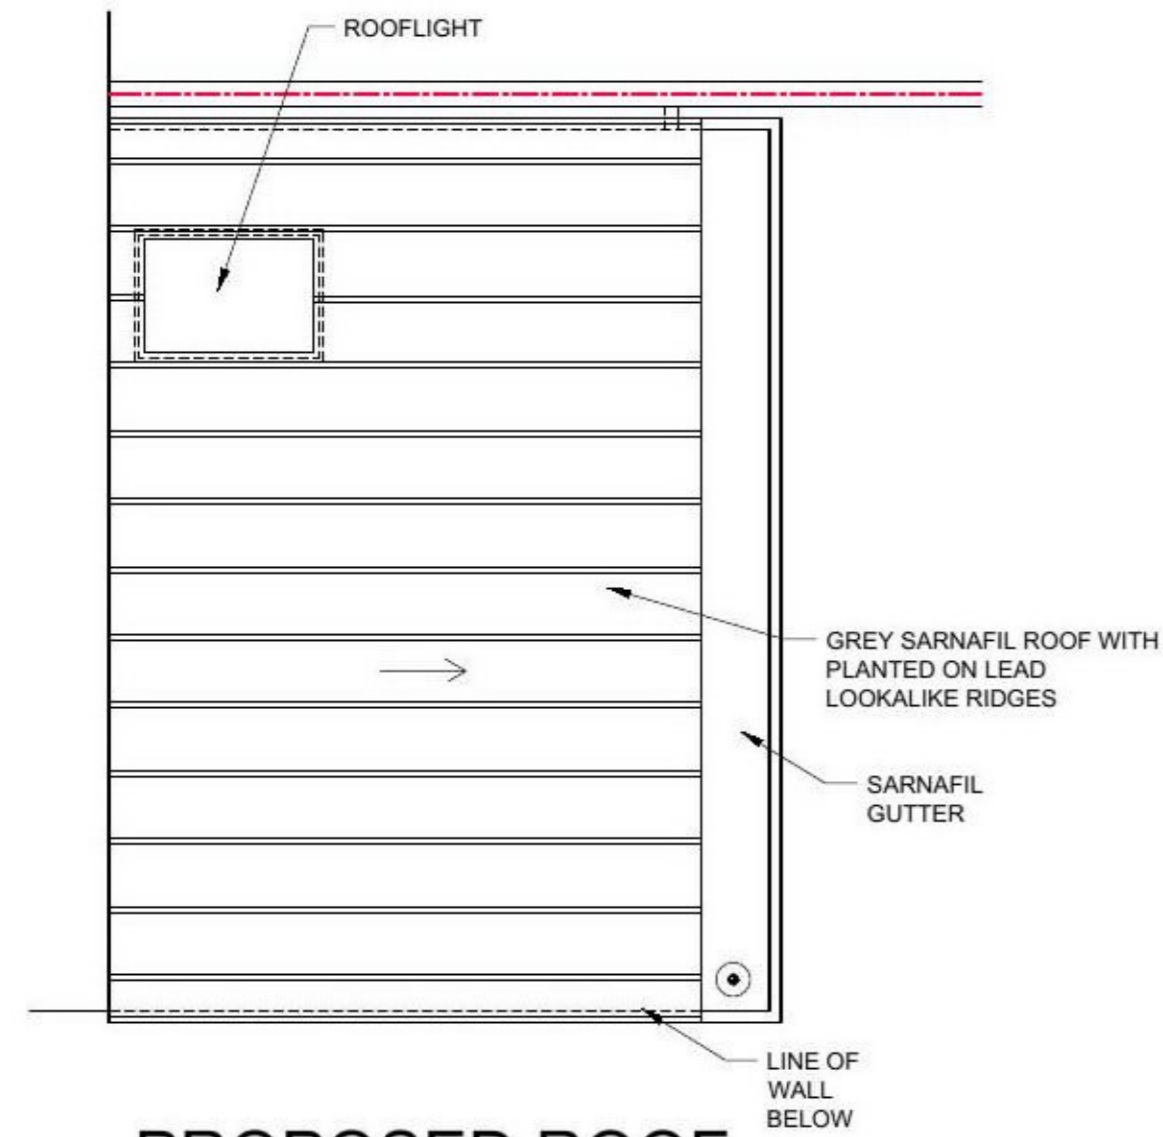

PROPOSED ROOF
PLAN 1:100

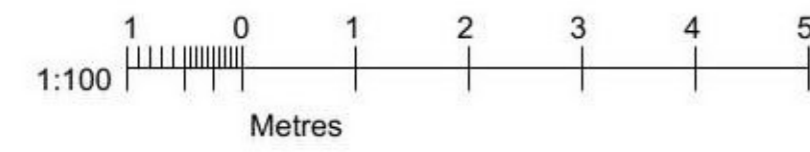

A:B Studio

Chartered Architects Ltd

www.ab-architects.co.uk

32 Langside Place, Glasgow, G41 3DL

CLIENT:
CRAIG FLEMING
PROJECT:
FLAT 0/1, 37 QUEEN MARY AVENUE
DRAWING TITLE:
PROPOSED ROOFPLAN
DRAWING STATUS:
PLANNING/ WARRANT
DATE: 19-02-21 DRAWING NO: 20024/05A SCALE: 1:100@A3