



[1:1250] SITE LOCATION AND EXISTING BLOCK PLAN

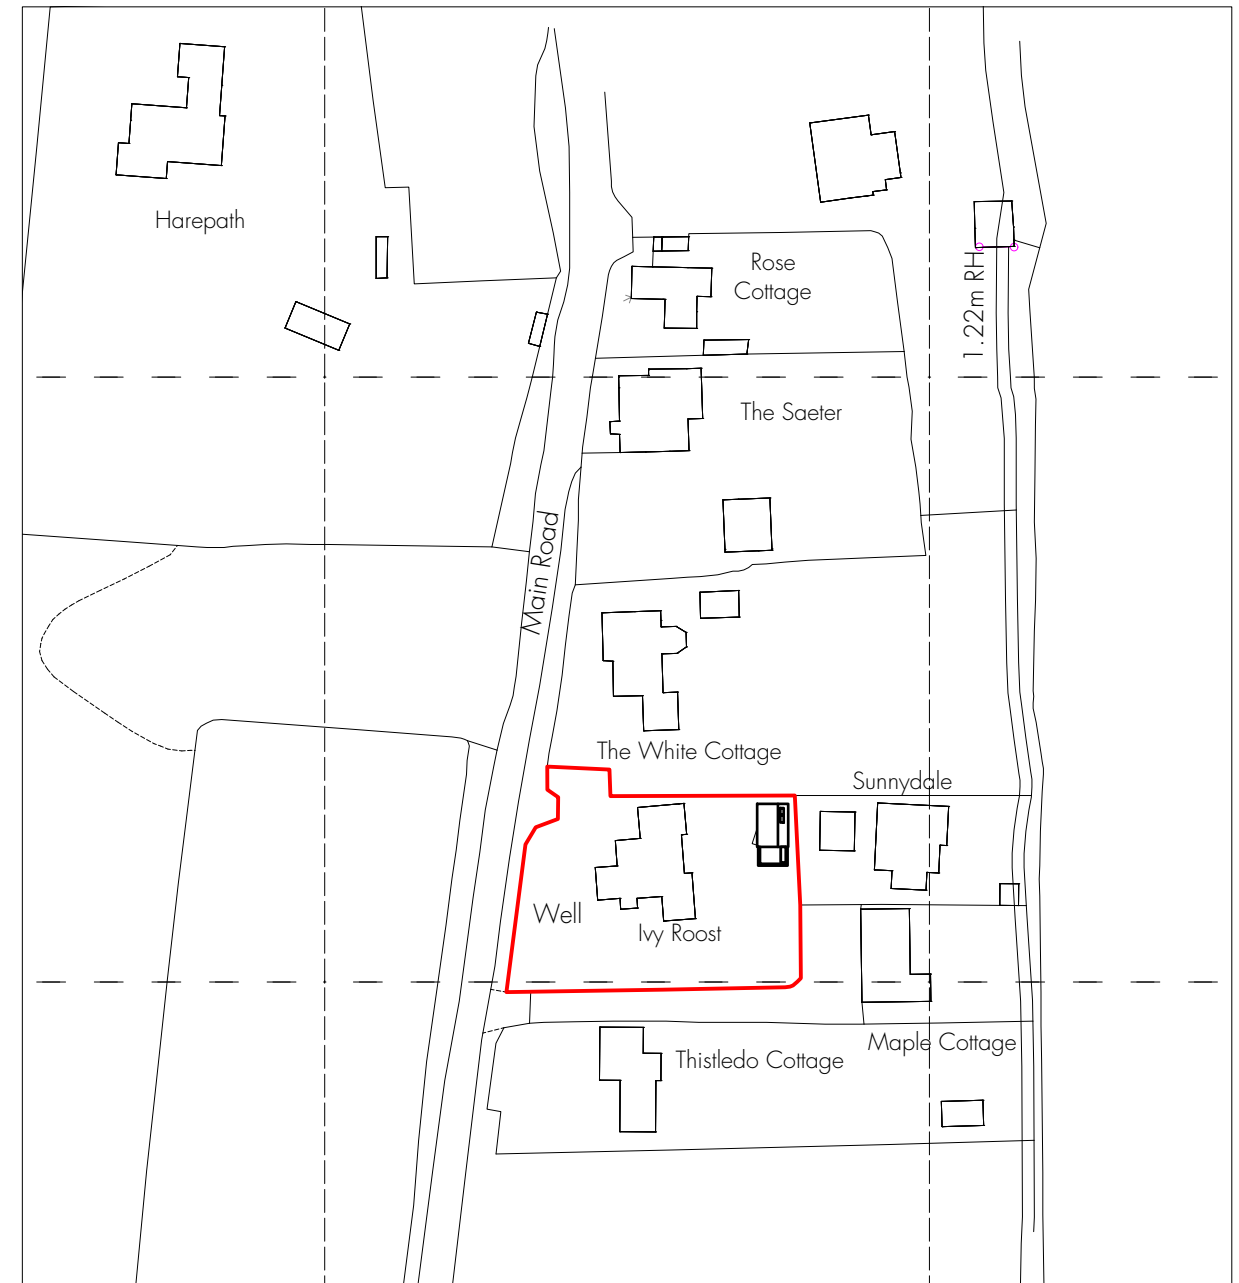

[1:1250] SITE LOCATION AND PROPOSED BLOCK PLAN

[1:1250] SITE LOCATION AND BLOCK PLAN

— SITE BOUNDARY
 — SITE OWNERSHIP BOUNDARY

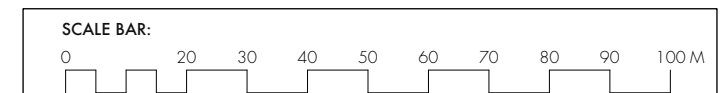


PAD
 STUDIO

5a ANGEL COURTYARD
 HIGH STREET
 LYMINGTON
 SO41 9AP
 01590 670780
 marketing@PADstudio.co.uk
 PADstudio.co.uk

GENERAL NOTES:

1. ALL DIMENSIONS IN MM. DO NOT SCALE FROM UNLESS FOR PLANNING PURPOSES.
2. ALL SPECIFIED ITEMS IN LINE WITH MANUFACTURERS RECOMMENDATION.
3. ALL GIVEN LABELS & DIMENSIONS TO BE CHECKED & CONFIRMED ON SITE.
4. THE CONTRACTOR, SUB CONTRACTOR OR SPECIALIST CONTRACTOR SHOULD INFORM THE ARCHITECT OF ANY DISCREPANCIES.
5. PRINT AT 100% SCALE AND NOT 'SCALED TO FIT PAGE' IN YOUR PRINTER SETTINGS.
6. ALL RIGHTS RESERVED.

REVISIONS: NO. DATE REVISION NOTES

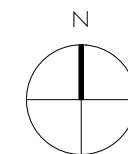

IVY ROOST STUDIO
 MAIN ROAD
 EAST BOLDRE
 HAMPSHIRE
 SO42 7WU
LOCATION PLAN
 SCALE: 1:1250 [A3]

DATE: FEBRUARY 2021

PROJECT STAGE
 03 PLANNING

JOB NO: 2006
DRAWING NO: 23-001