


Proposed materials

Roof: Concrete interlocking roof tile with white pvcu guttering and square profile downpipes

Windows and doors: white pvcu double glazed windows and doors.

Walls: Cream painted render, with brick and pvcu horizontal cladding features.

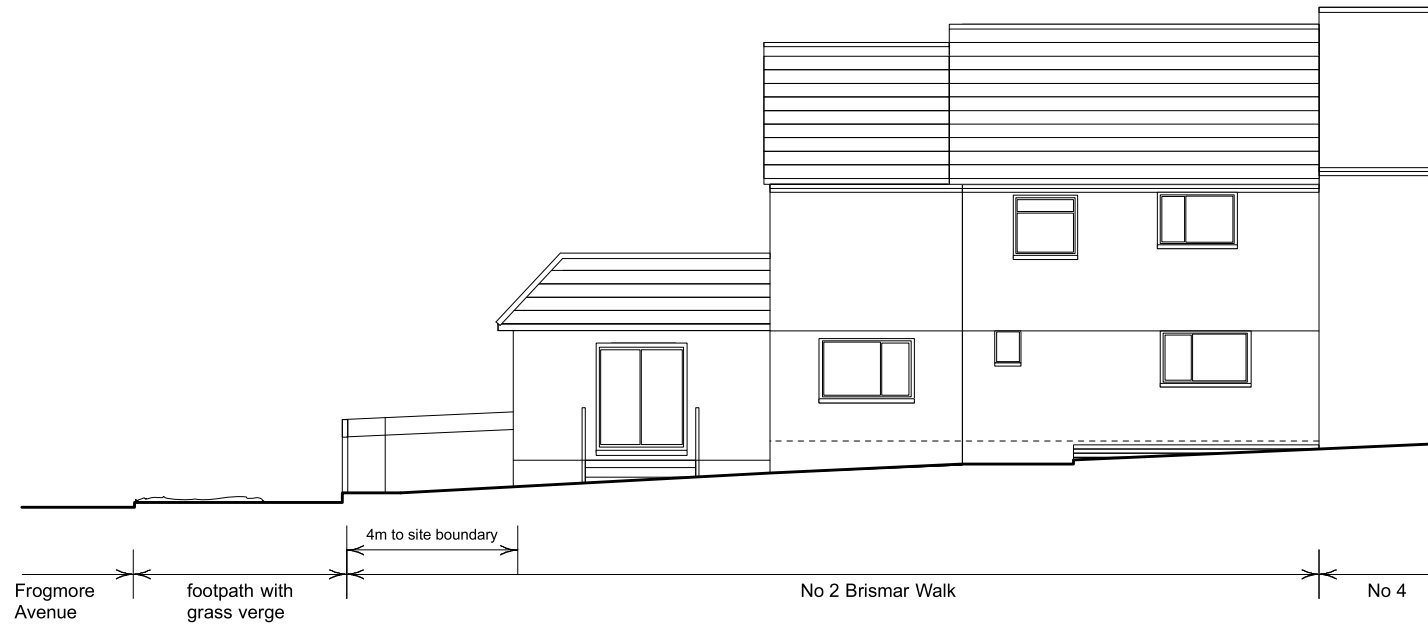

REAR/ SOUTH-WEST ELEVATION

