
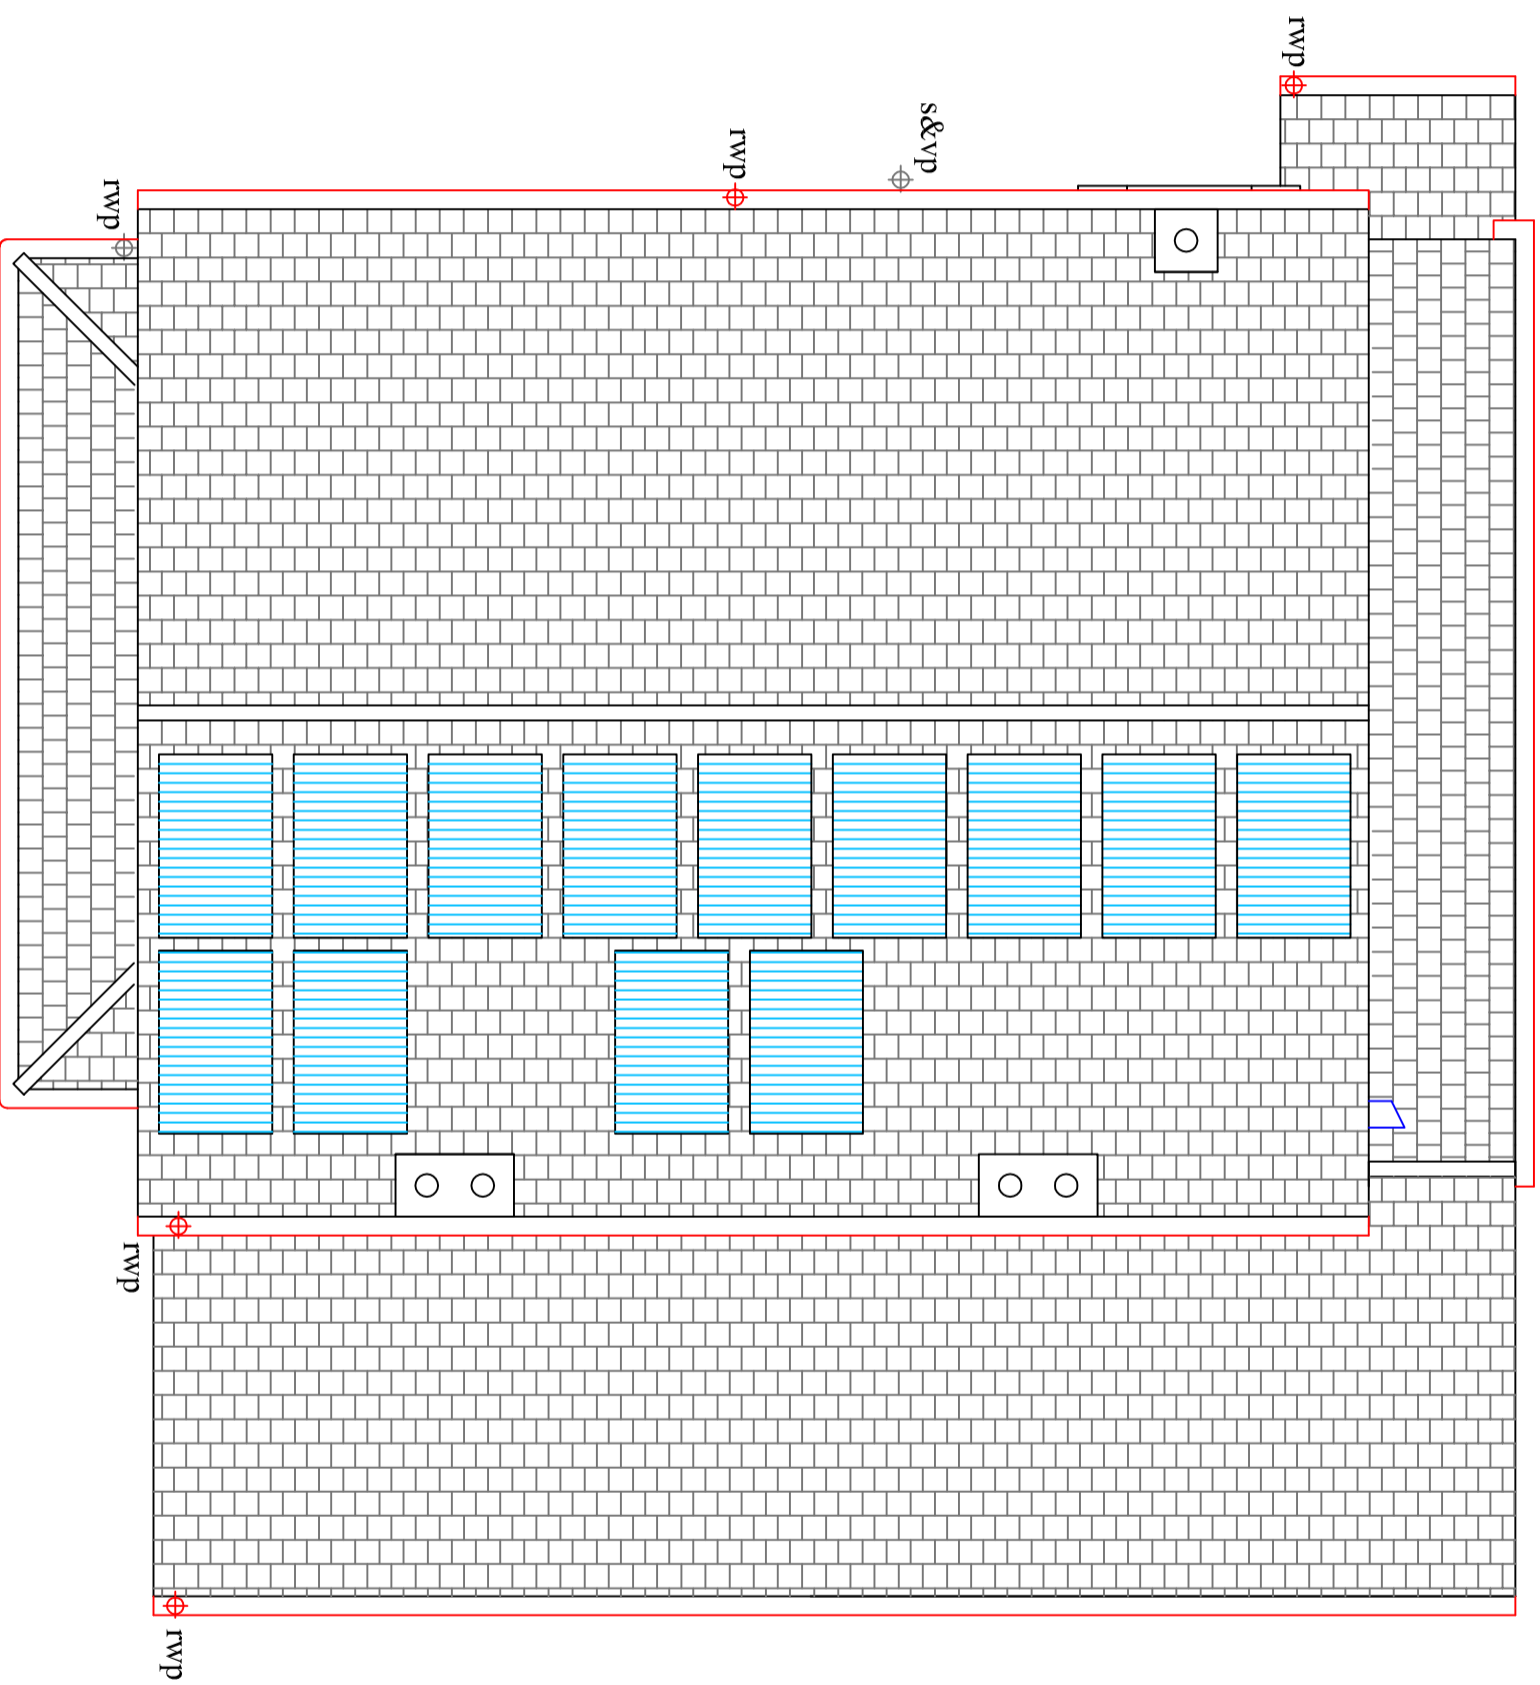


Do not scale from this drawing	
NO. DATE	AMENDMENT
	BY

- Subject to site survey, ground investigation, & services report.
- Unless otherwise stated expert highway advice has not yet been received.
- © Copyright Reserved.

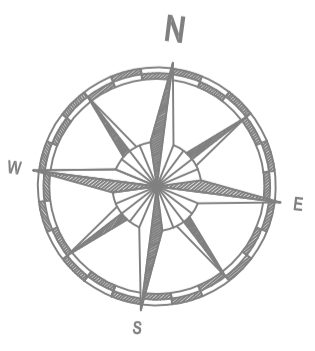

# ROOF PLAN

**RICHARD J. BAKER**  
 The Studio, 17 Madras Road, Brentwood, Essex, CM15 9EH  
 Design, Surveys, Property Advice  
 Tel: 01277 200172 Mobile: 07860 892210

CLIENT	DATE	JOB NO.	Checked
Mahoney	Feb, 2021	26DR	
SCALE	DRAWN	DRWG. NO.	
1:500A3	R.J.B.	005	

PROJECT	TITLE
26 Doddinghurst Road Brentwood Essex. CM15 9EH	Plan as Existing