
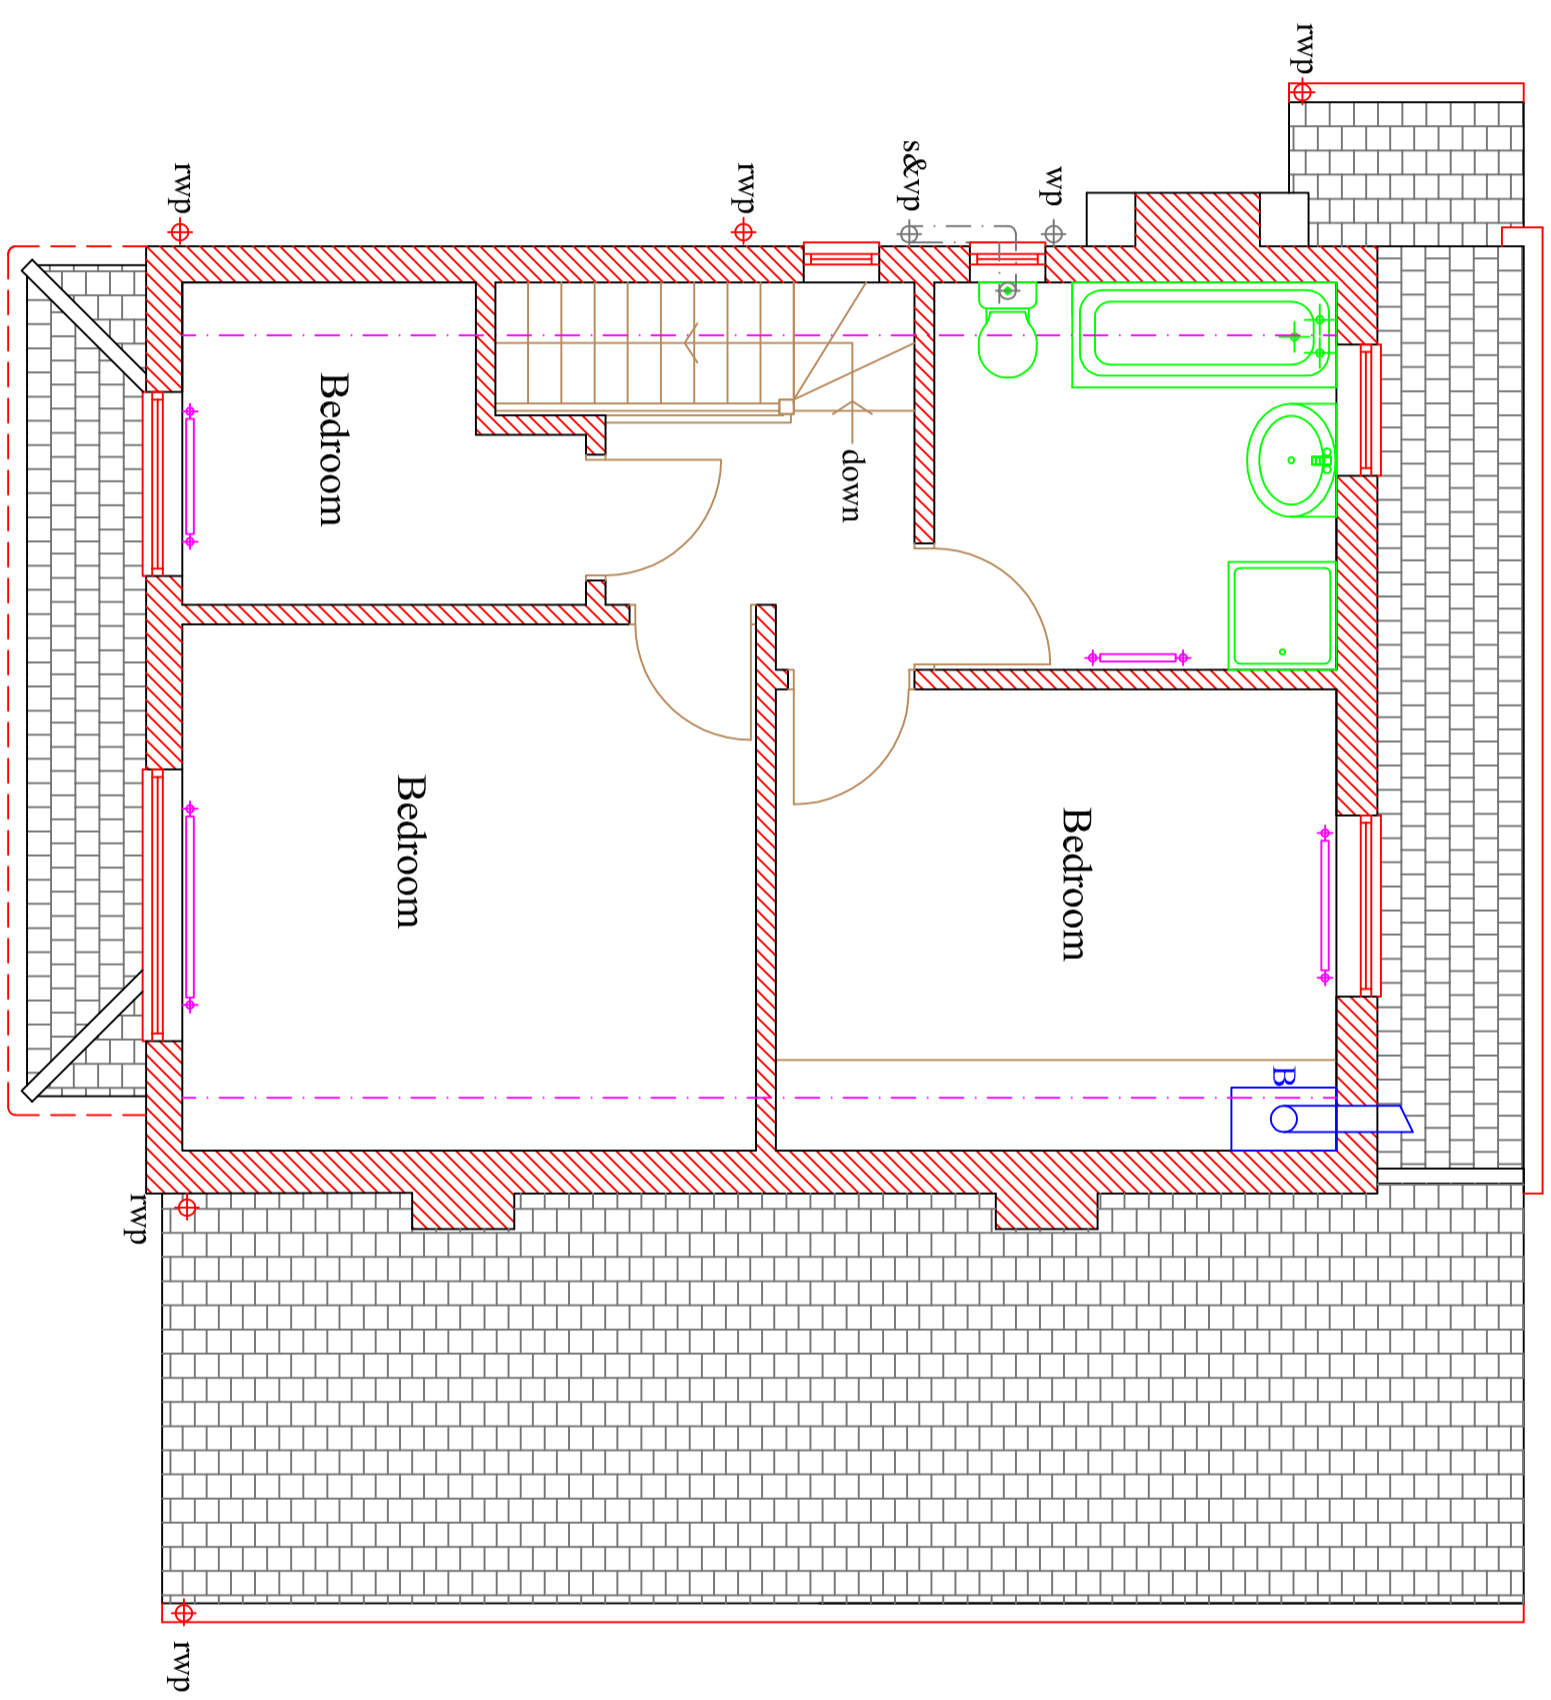


Do not scale from this drawing	
NO. DATE	AMENDMENT
	BY

- Subject to site survey, ground investigation, & services report.
- Unless otherwise stated expert highway advice has not yet been received.
- © Copyright Reserved.

The first floor was not surveyed, the layout is indicative only. All services such as radiators are indicative and not necessarily shown the exact size.

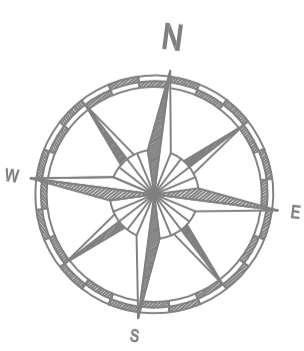

# FIRST FLOOR PLAN

**RICHARD J. BAKER**  
Design Surveys Property Advice  
The Studio, 17 Madern Road, Brentwood, Essex, CM15 9EH Tel: 01277 200172 Mobile: 07860 892210

CLIENT	DATE	JOB NO.	CHECKED
McHoney	Feb, 2021	26DR	
SCALE	DRAWN	DRWG. NO.	
1:500A3	R.J.B.	004	

PROJECT	TITLE
26 Doddinghurst Road Brentwood Essex. CM15 9EH	Plan as Existing