


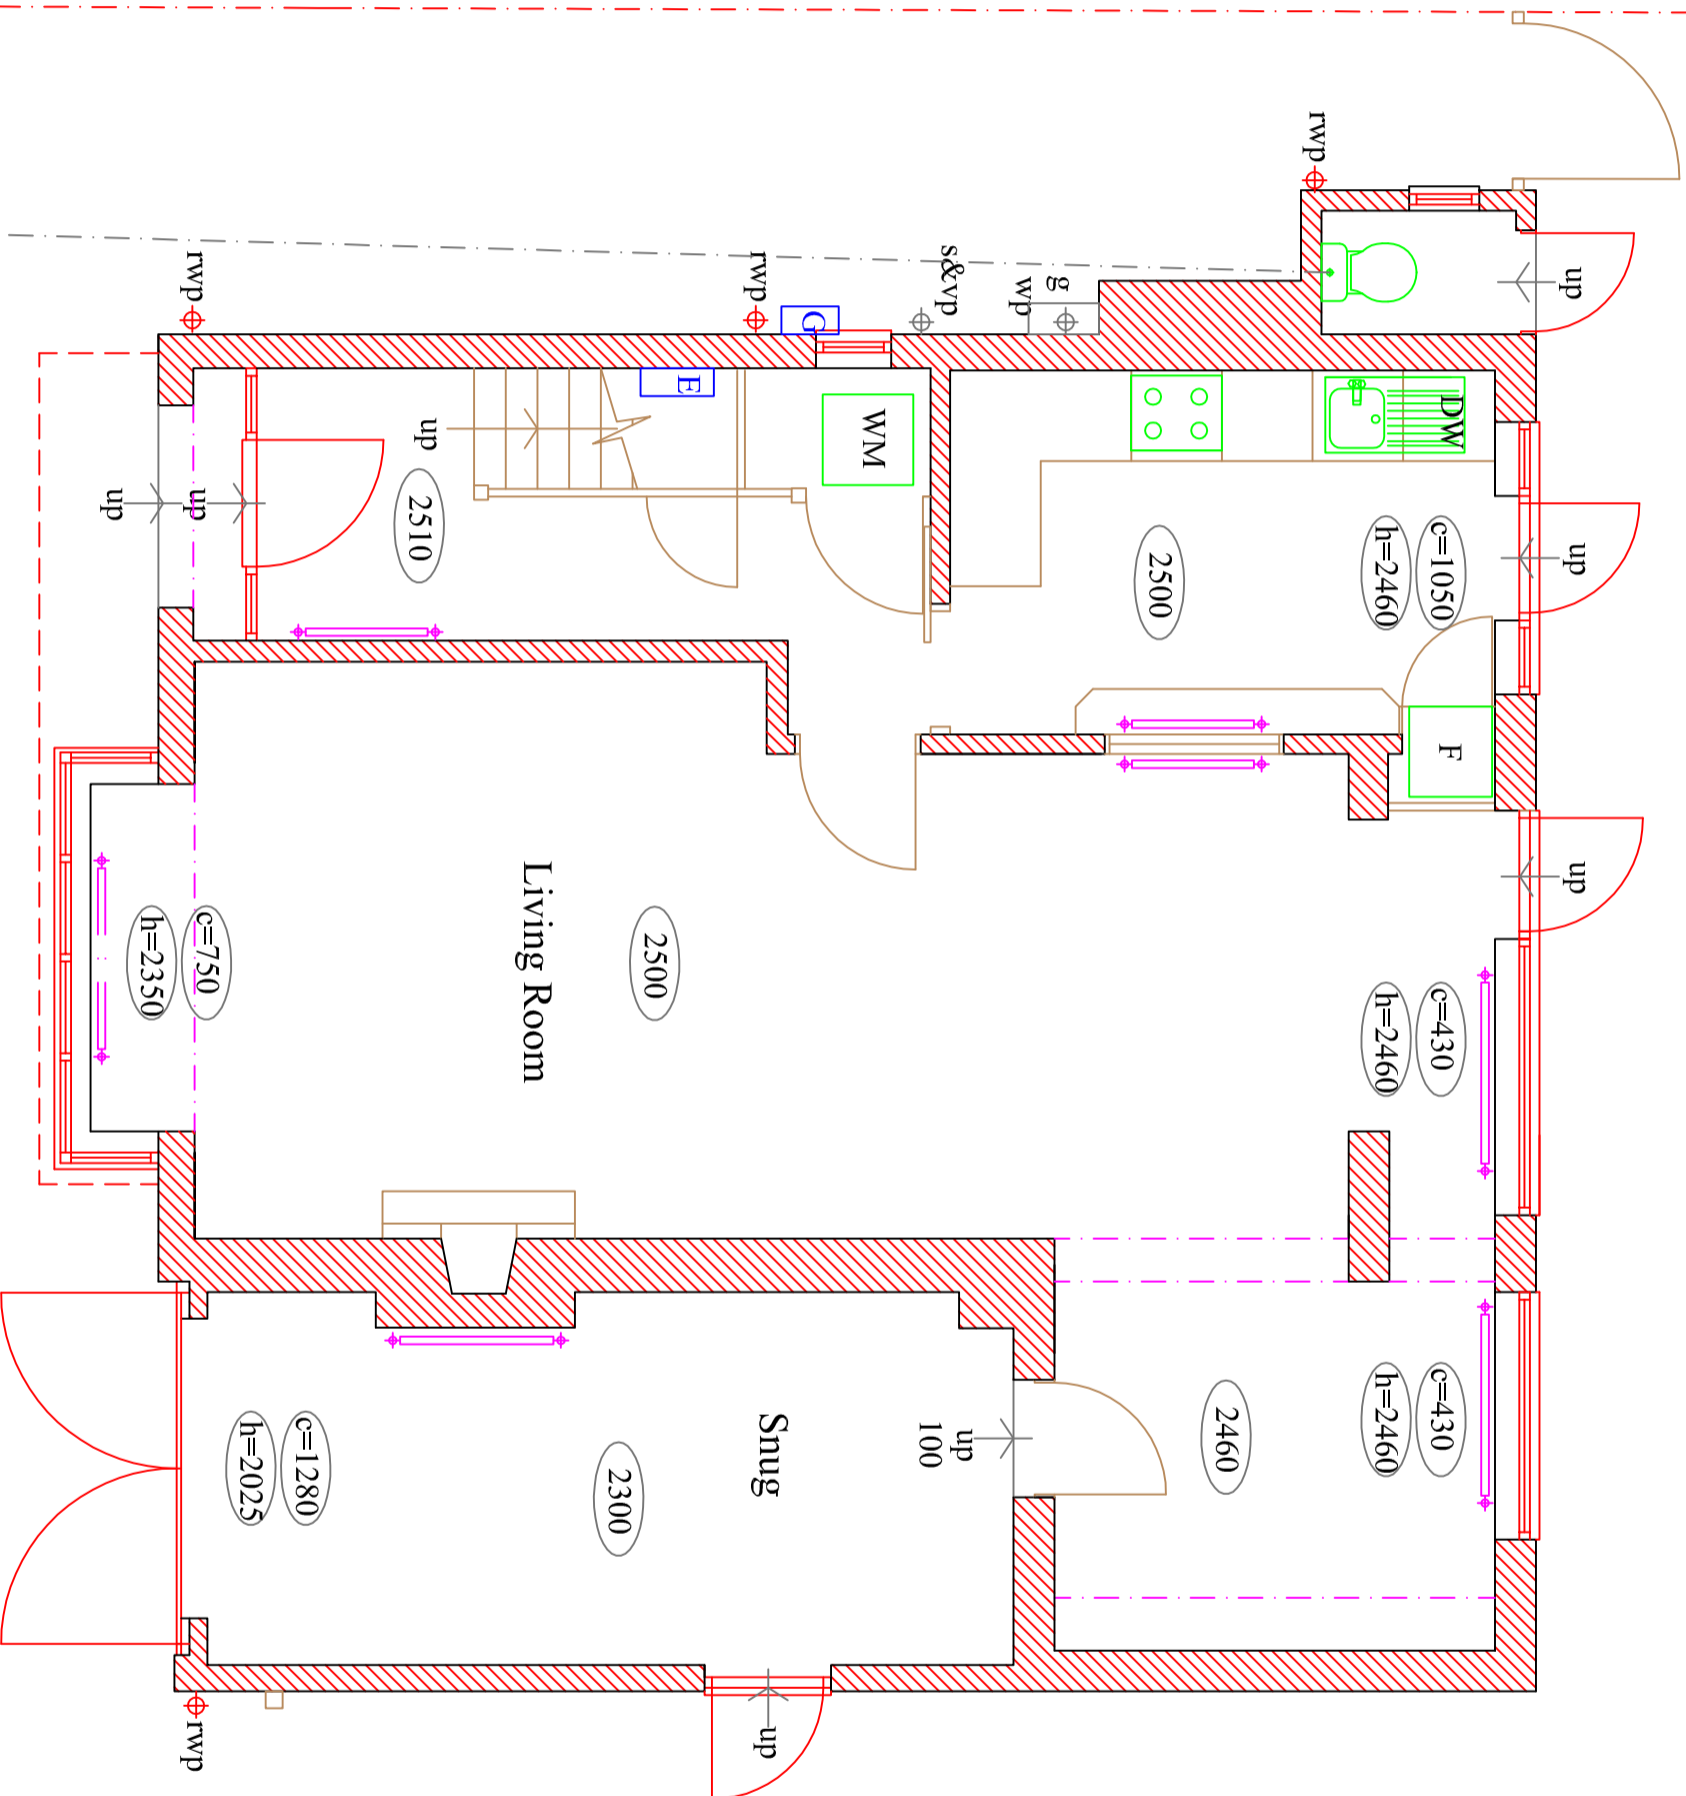


GROUND FLOOR PLAN



Do not scale from this drawing	
NO.	DATE
AMENDMENT	
BY	

- Subject to site survey, ground investigation, & services report.
- Unless otherwise stated expert highway advice has not yet been received.
- Copyright Reserved.

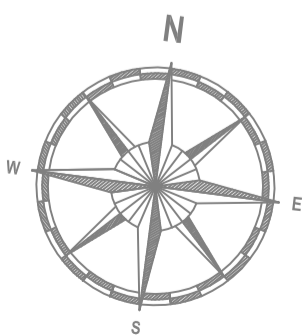

RICHARD J. BAKER
Design, Surveys, Property Advice
No. 50, 17 Melton Road, Brentwood, Essex, CM15 9EH
Tel: 01277 200723 Mobile: 07860 892210

PROJECT		TITLE	
28 Dodinghurst Road Brentwood Essex. CM15 9EH		Plan as Existing	
CLIENT	DATE	JOB NO.	CHECKED
Mahoney	Feb, 2021	26DR	
SCALE	DRAWN	DRWG. NO.	
1:500A3	R.J.B.	003	