



9a

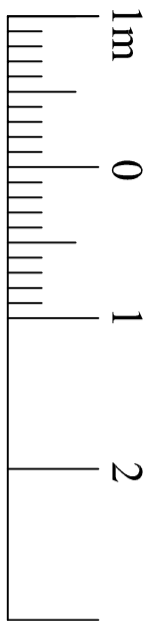

New
FW MH
Inv 500 ota

Existing door
replaced with
higher threshold

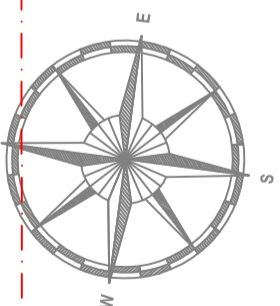

- Subject to site survey, ground investigation, & services report.
- Unless otherwise stated expert highway advice has not yet been received.
- © Copyright Reserved.

Do not scale from this drawing	
NO.	DATE
A	23/03/21
Client's amendments	
BY	RB

5,030

4,542

6,000

8,990


Dining/Day Room

Kitchen

Living Room

Sitting Room

GROUND FLOOR PLAN

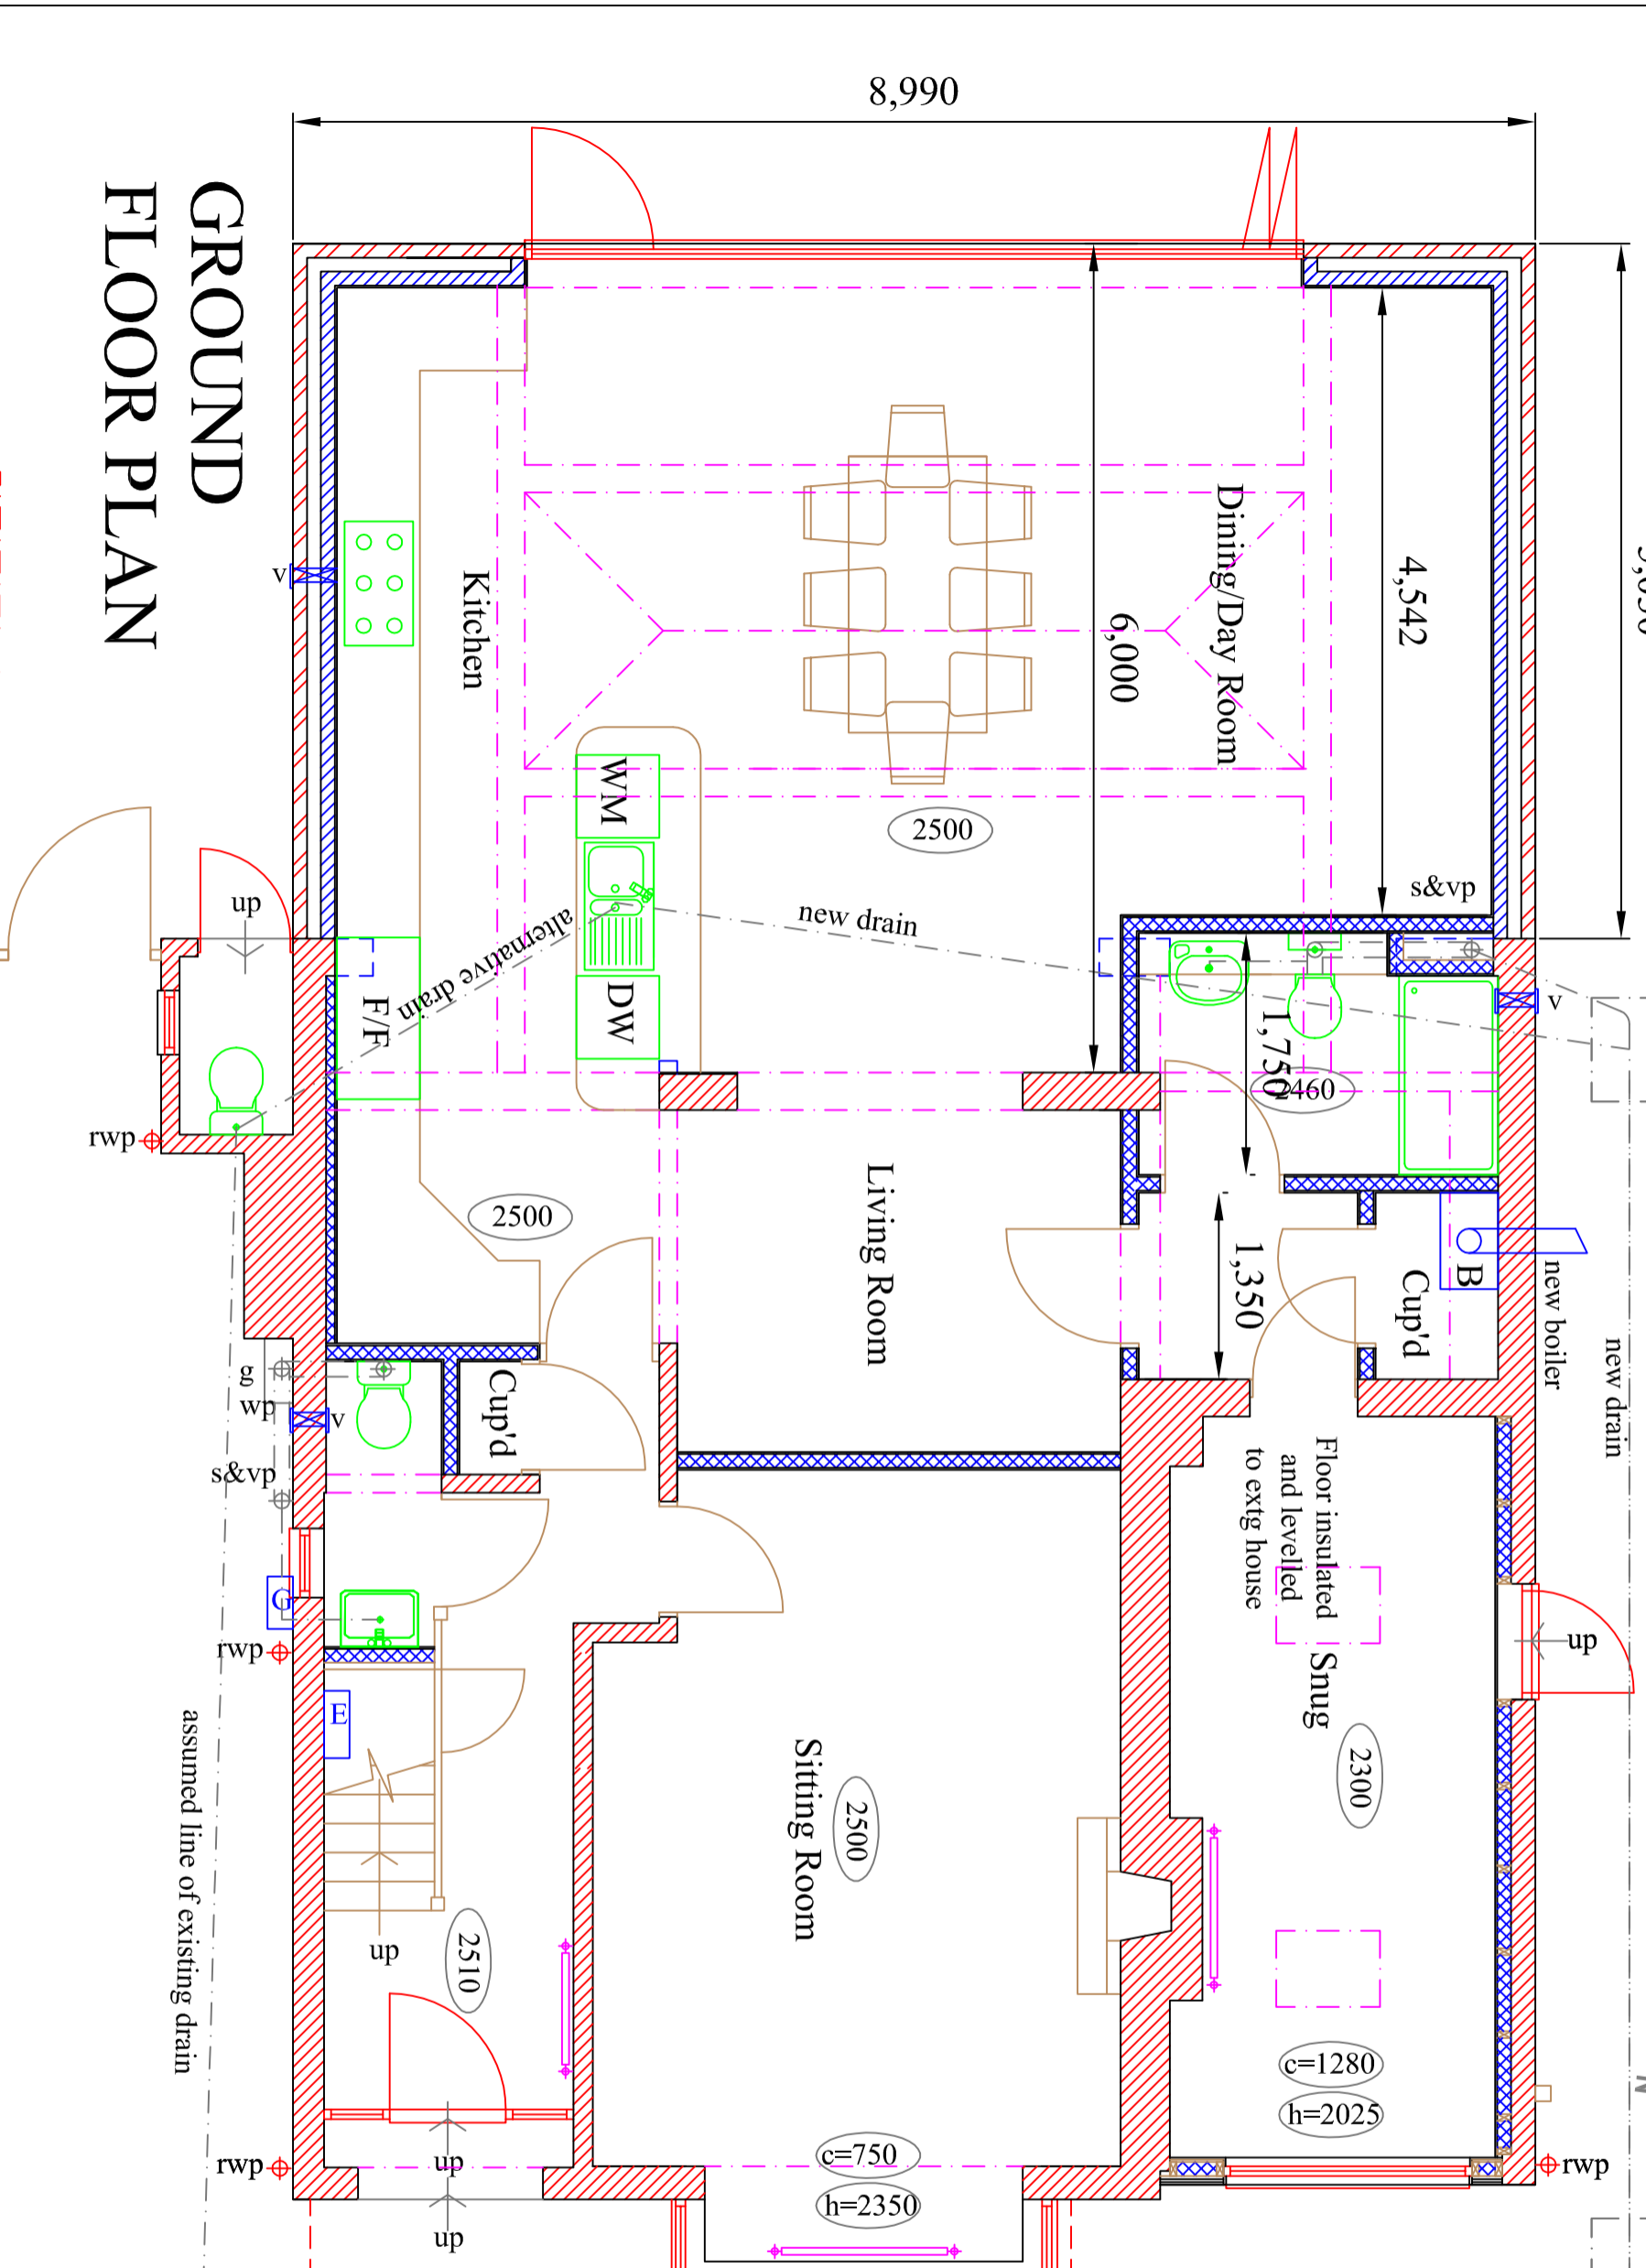

assumed line of existing drain

new drain

New
FW MH
Inv 700 ota

RICHARD J. BAKER
Design Surveys Property Advice
Tel: 01277 20072 Mobile: 07860 82270
No. 26, 17 Maden Road, Brentwood, Essex, CM15 9EH

CLIENT	Mchoney	DATE	Feb, 2021	JOB NO.	26DR	Checked
PROJECT	26 Dodinghurst Road Brentwood Essex. CM15 9EH	DRAWN	R.J.B.	DRWG. NO.	009A	
SCALE	1:500A3					