


Do not scale from this drawing	
NO. DATE	AMENDMENT
	BY
<ul style="list-style-type: none"> <li>• Subject to site survey, ground investigation, &amp; services report.</li> <li>• Unless otherwise stated expert highway advice has not yet been received.</li> <li>• © Copyright Reserved.</li> </ul>	

# FIRST FLOOR PLAN

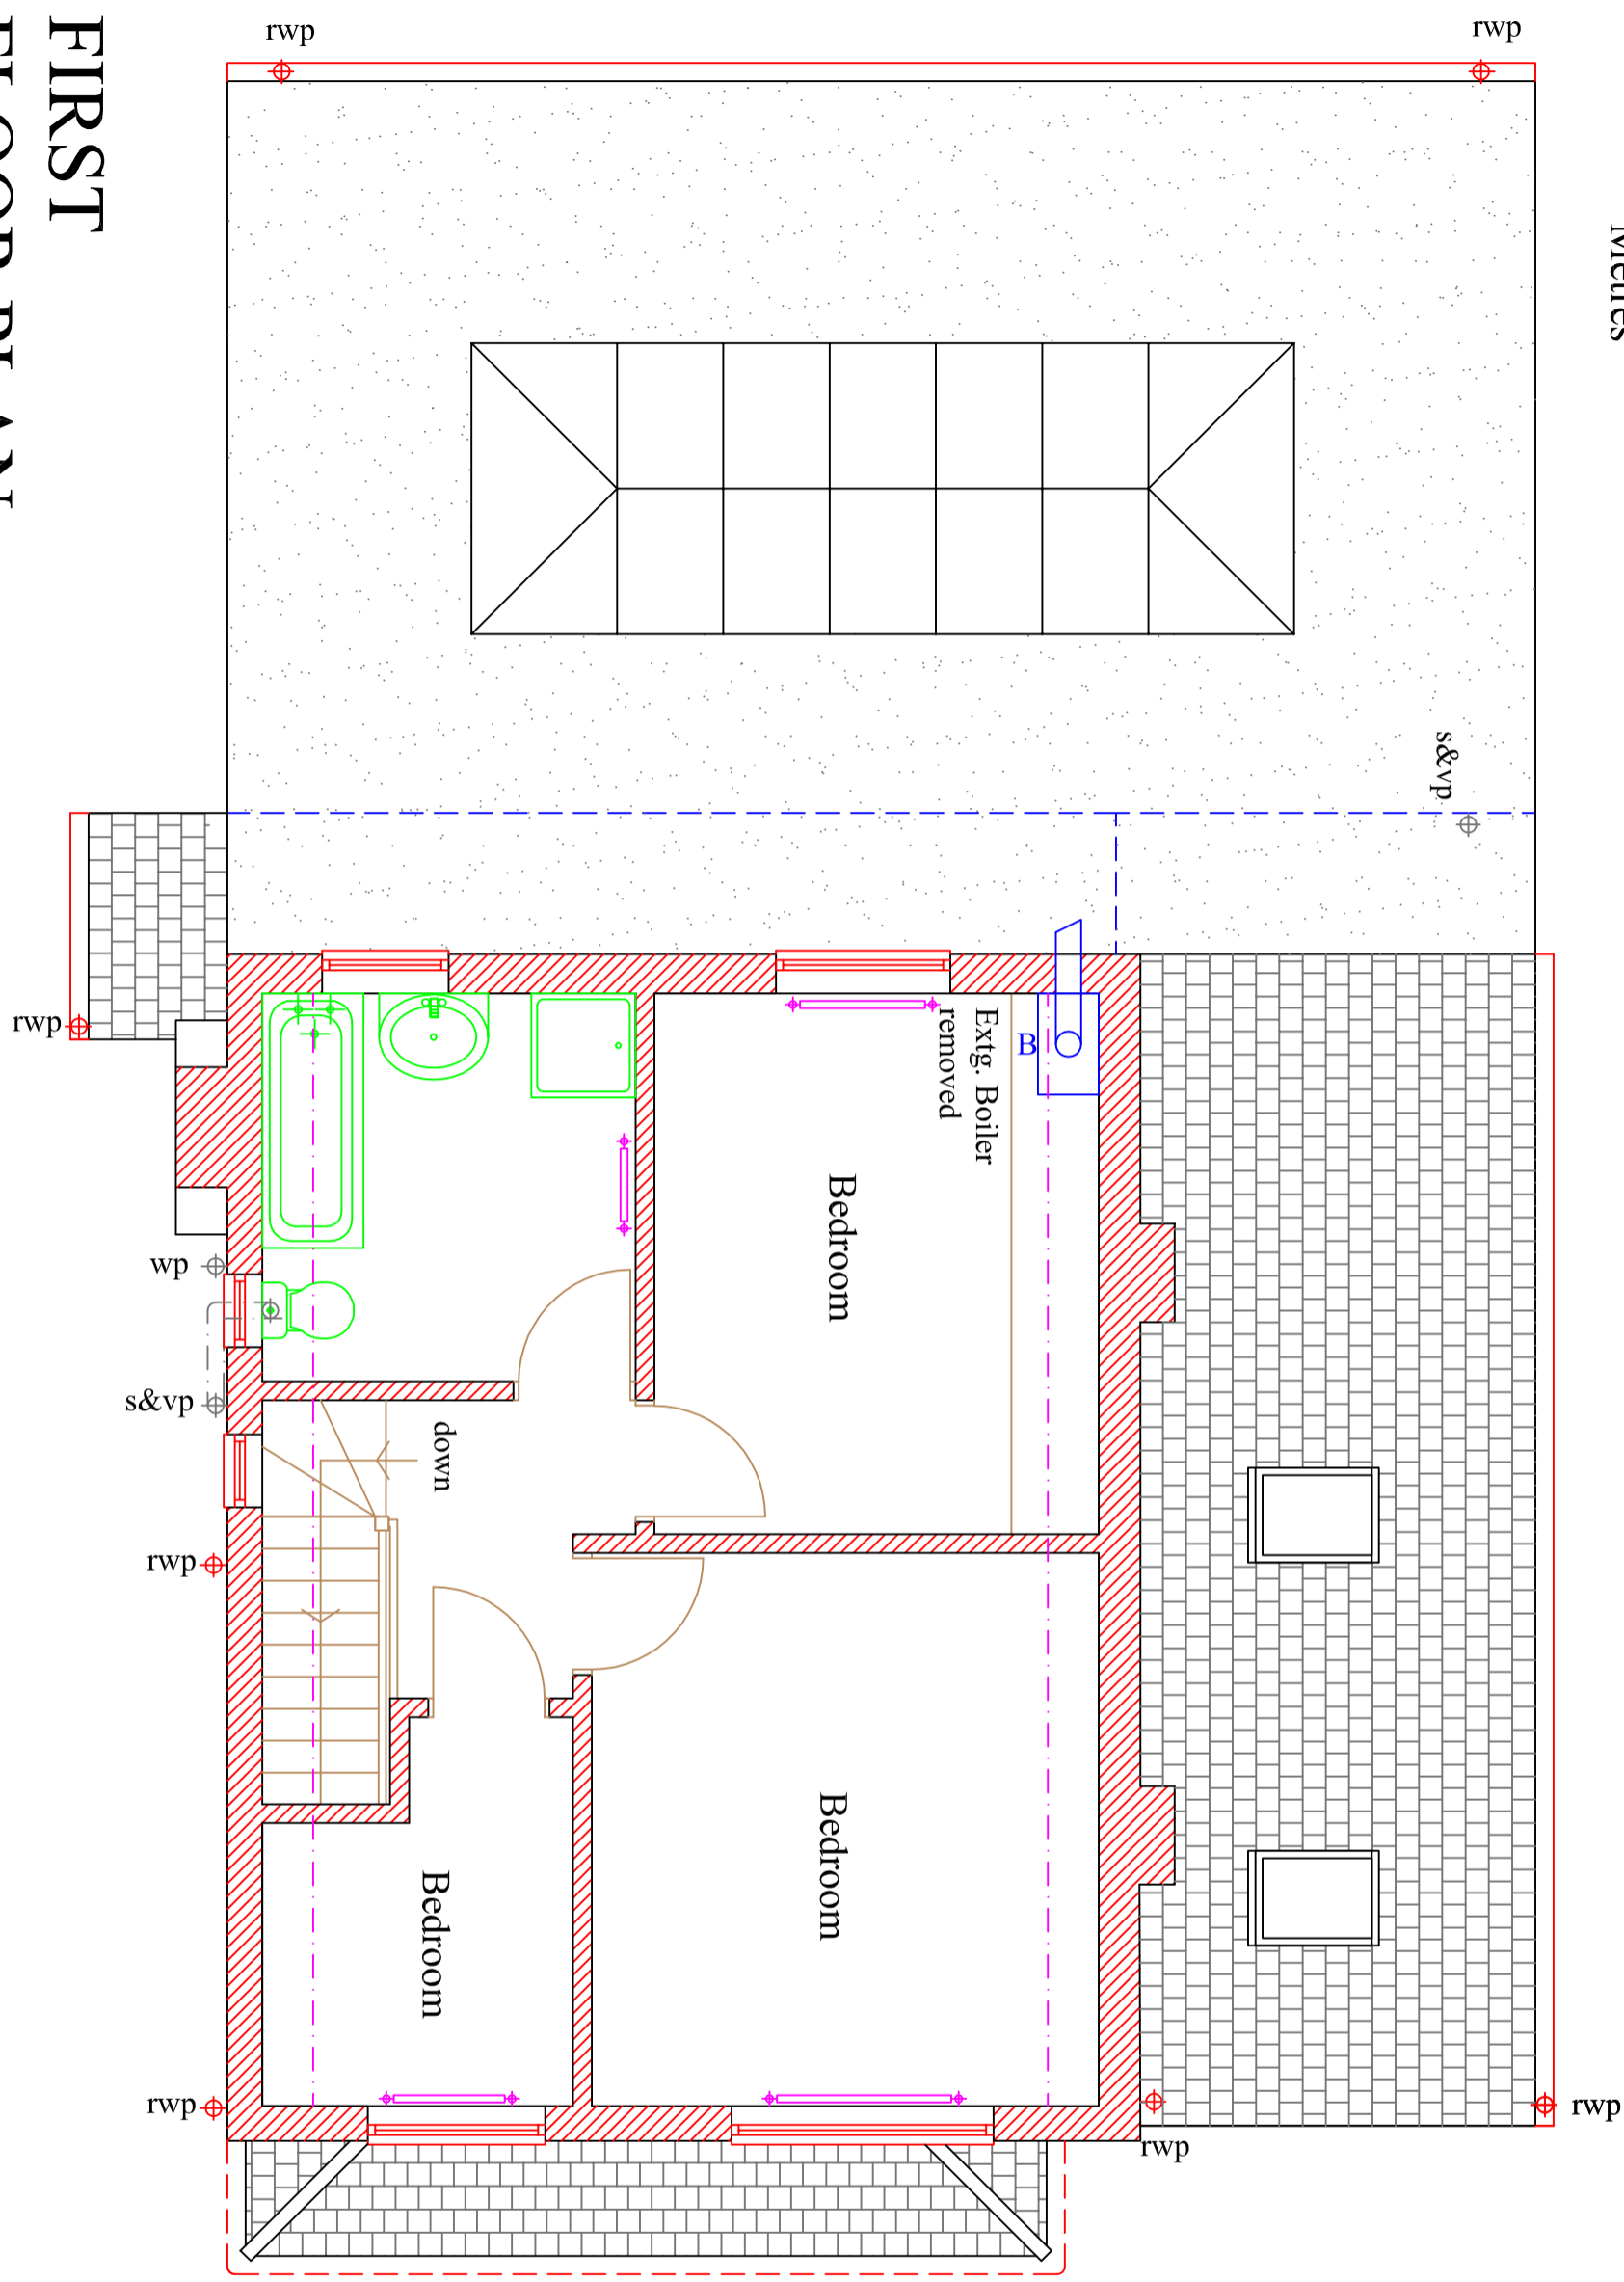

**RICHARD J. BAKER**  
 Design, Survey, Property Advice  
 The Studio, 17 Madern Road, Brentwood, Essex, CM15 9EH  
 Tel: 01277 209172 Mobile: 07860 892210

CLIENT	DATE	JOB NO.	CHECKED
McInoney	Feb, 2021	26DR	
SCALE	DRAWN	DRWG. NO.	
1:500A3	R.J.B.	010	

PROJECT	TITLE
26 Dodinghurst Road Brentwood Essex. CM15 9EH	Plan as Proposed