





Line of Patio Retaining Wall

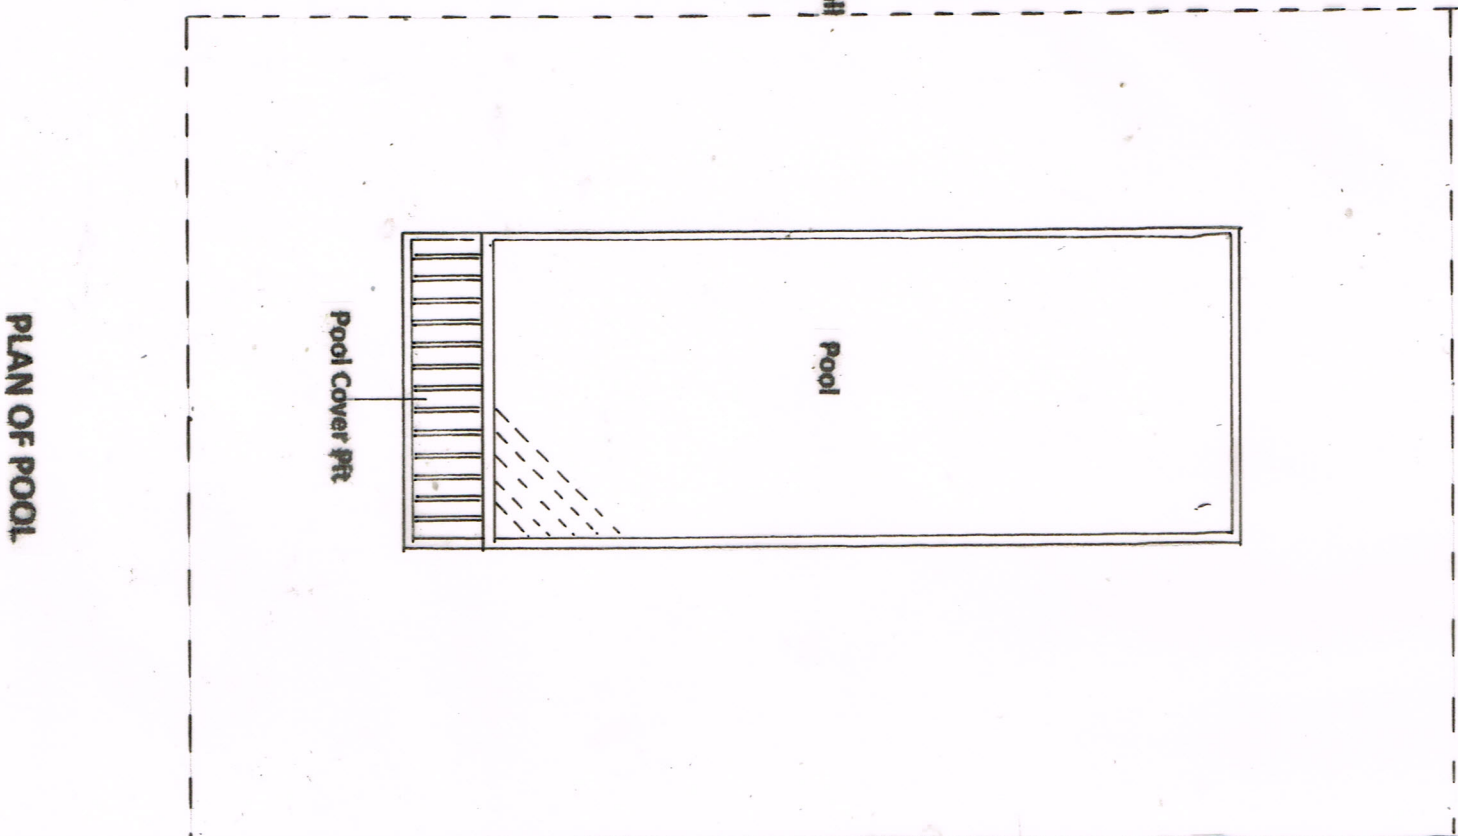

PLAN OF POOL

5.0M

Existing Hedgerow

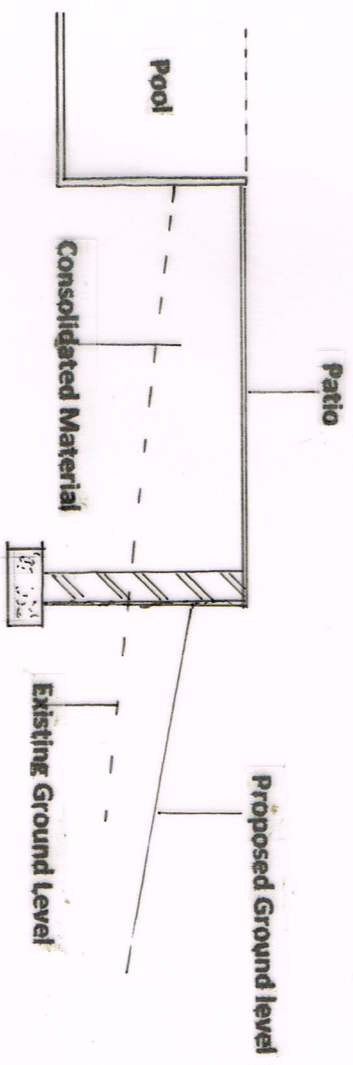

NORTH PATIO SECTION

3.0M

SITE ADDRESS:	Old Farm House, Fullers Hill Seal Chart, Sevenoaks TN15 OEN	CLIENT DETAILS:	Natasha Anslow Site Address
DRAWINGS:	Pool Details	DRAWN BY:	A BRILEY
DATE:	January 2021	SCALE:	1:100(1:50(A3))
		REF:	OFH/1220/3004
		REV:	