


EXISTING BLOCK PLAN
SCALE 1:500



PROPOSED BLOCK PLAN
SCALE 1:500

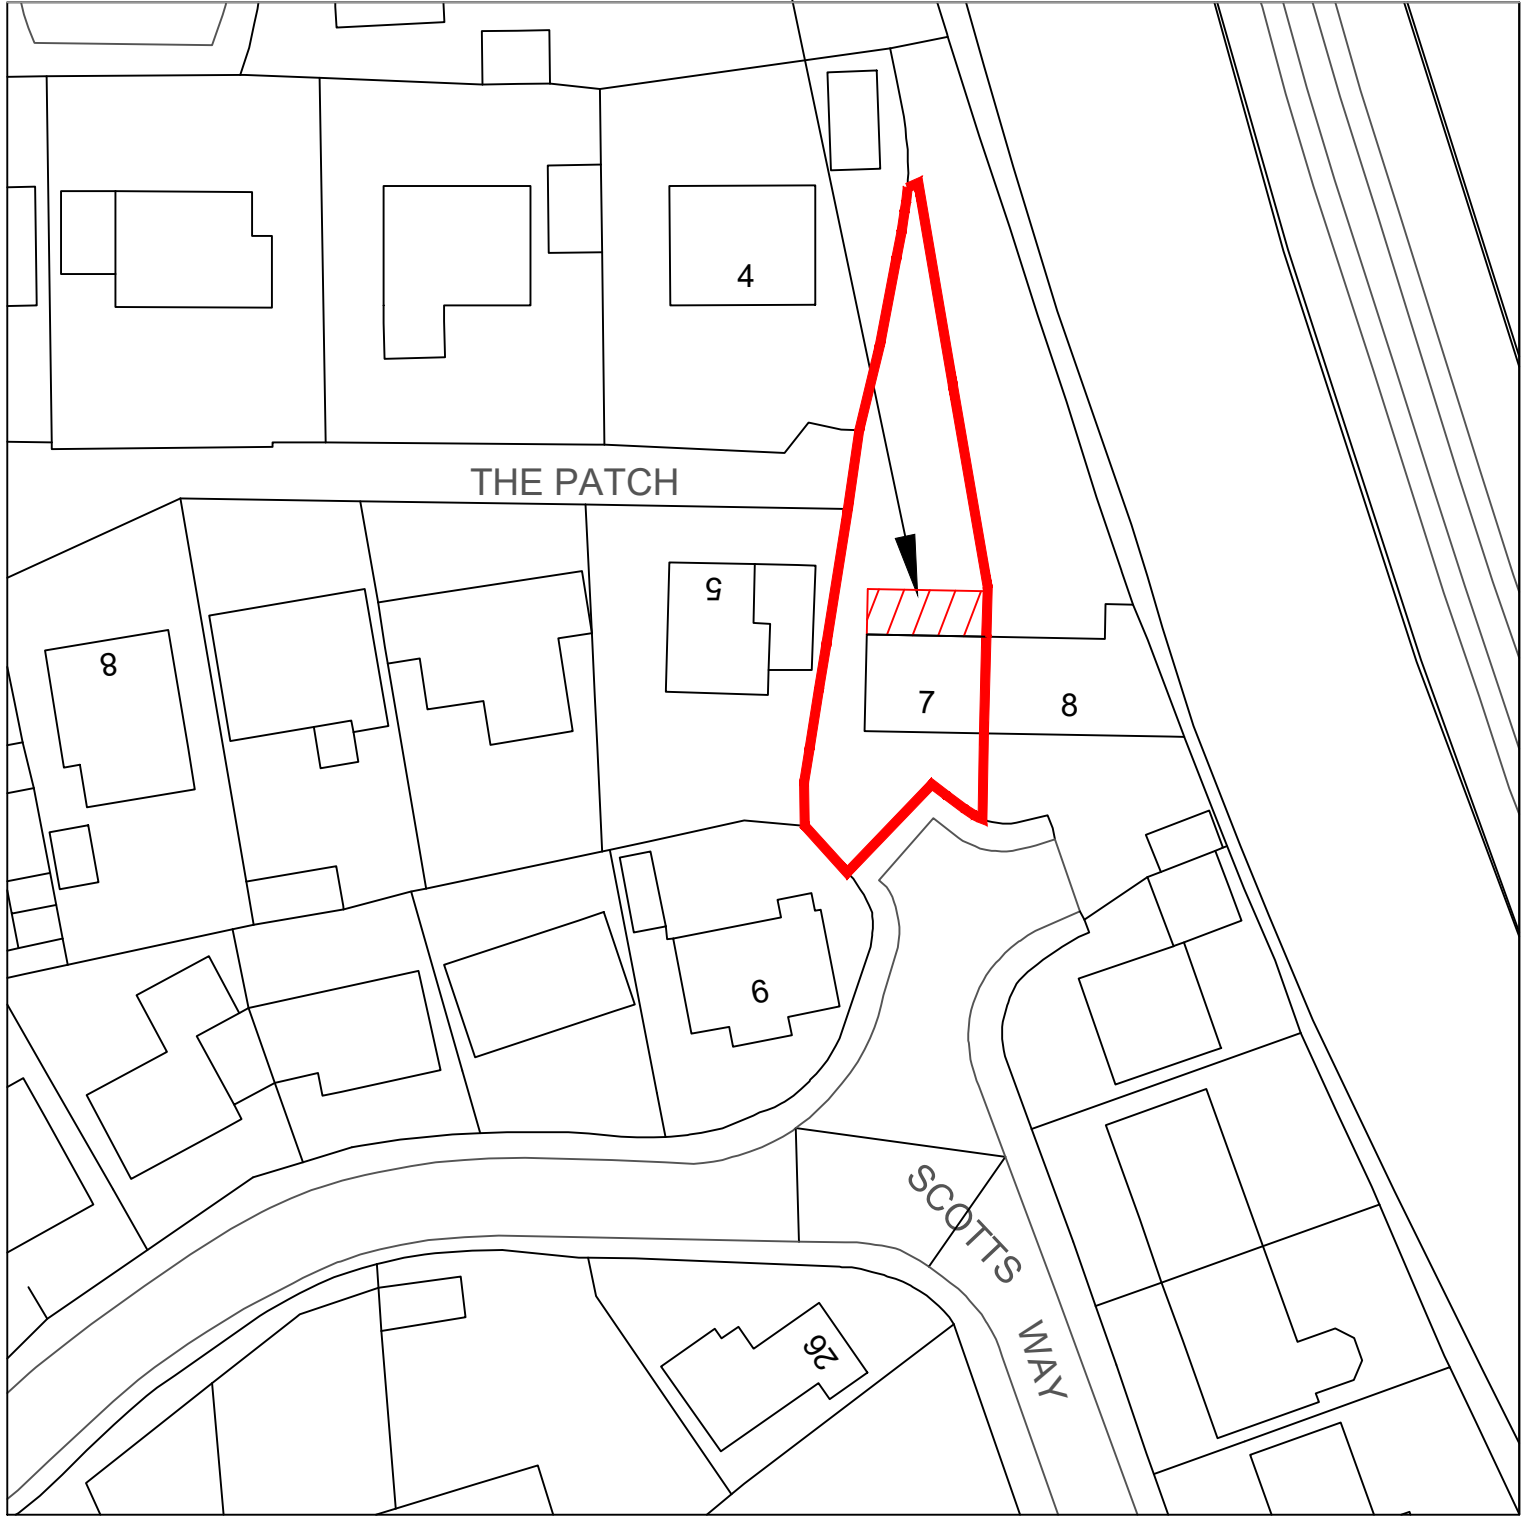

SCALE BAR 1:500

P1	12/02/21	AR	-	FIRST ISSUE
Rev	Date	Drawn	Chkd	Description Of Change
Notes: <ul style="list-style-type: none">- Do not scale from this drawing- Any discrepancies are to be brought to the attention of JAGMA Property Services immediately- All dimensions are to be checked on site prior to work commencing- This drawings is to be read in conjunction with all relevant specifications- This drawing is the copyright of JAGMA Property Services and should not be reproduced without prior written approval				

JAGMA
PROPERTY SERVICES

2 Newman Road, Bromley, Kent, BR1 1RJ
Tel: 020 8051 0789
Email: info@jagma.co.uk
Web: www.jagma.co.uk

Client:
MR S MUGFORD

Project Title:
**7 SCOTTS WAY,
SEVENOAKS,
TN13 2DG**

Drawing Title: EXISTING AND PROPOSED BLOCK PLAN		
Scale: 1:500	Sheet Size: A3	Date: 12/02/21
Drawn By: AR	Checked By: -	
Drawing Number: 21 - 006 - 03	Revision: P1	