
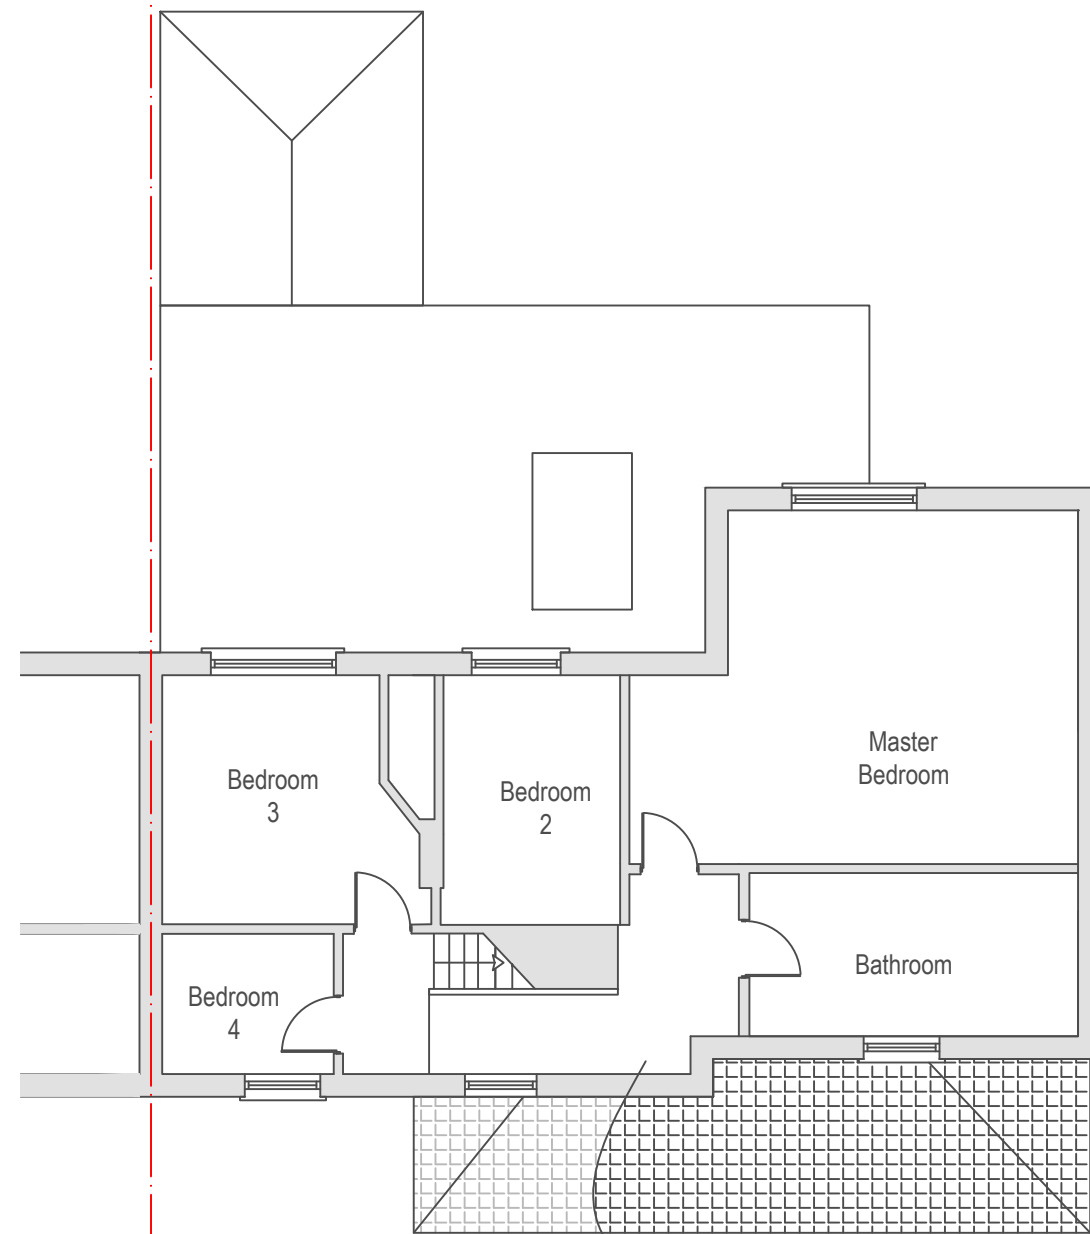


Proposed Ground Floor
Scale 1:100

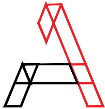

Proposed First Floor
Scale 1:100

<div></div> <div><p>O N ≡</p><p>Architecture, Planning Building Control</p><p>22 High Street Hadleigh Ipswich Suffolk IP7 5AP Tel: 01473 807754 Mob: 07564 928330 E-Mail: office@architectureone.co.uk</p></div>	project		4, Orvis Lane East Bergholt, Colchester	
	drawing		Plans Proposed	
	scale	drawing no	revision	
	date	Planning Issue		As shown@A3
	drawn jbb	2020/380/0201		March 2021
plot checked	CAD file name:		xrefs:	
No dimensions to be scaled from drawing. The contractor should check all dimensions on site. It is the contractors responsibility to ensure compliance with Building Regulations.				