

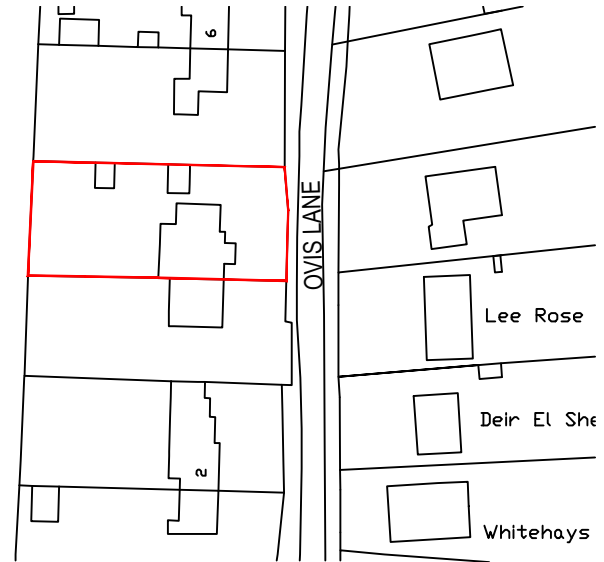


Block Plan (Proposed)
Scale 1:500

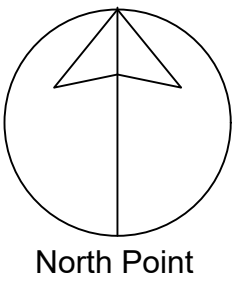

Site Location Plan
Scale 1:1250

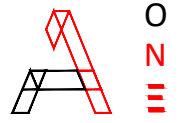

<div></div> <div>Architecture, Planning Building Control</div> <div><div>22 High Street Hadleigh Ipswich Suffolk IP7 5AP Tel: 01473 807754 Mob: 07564 928330 E-Mail: office@architectureone.co.uk</div></div>	project		4, Orvis Lane East Bergholt, Colchester	
	drawing		Site Location Plan Block Plan (Proposed)	
	scale	drawing no		revision
	date	Planning Issue		As shown@A3
	drawn	2020/380/0500 /		March 2021
plot checked		CAD file name:	xrefs:	
No dimensions to be scaled from drawing. The contractor should check all dimensions on site. It is the contractors responsibility to ensure compliance with Building Regulations.				