



PROPOSED GROUND FLOOR 1:100

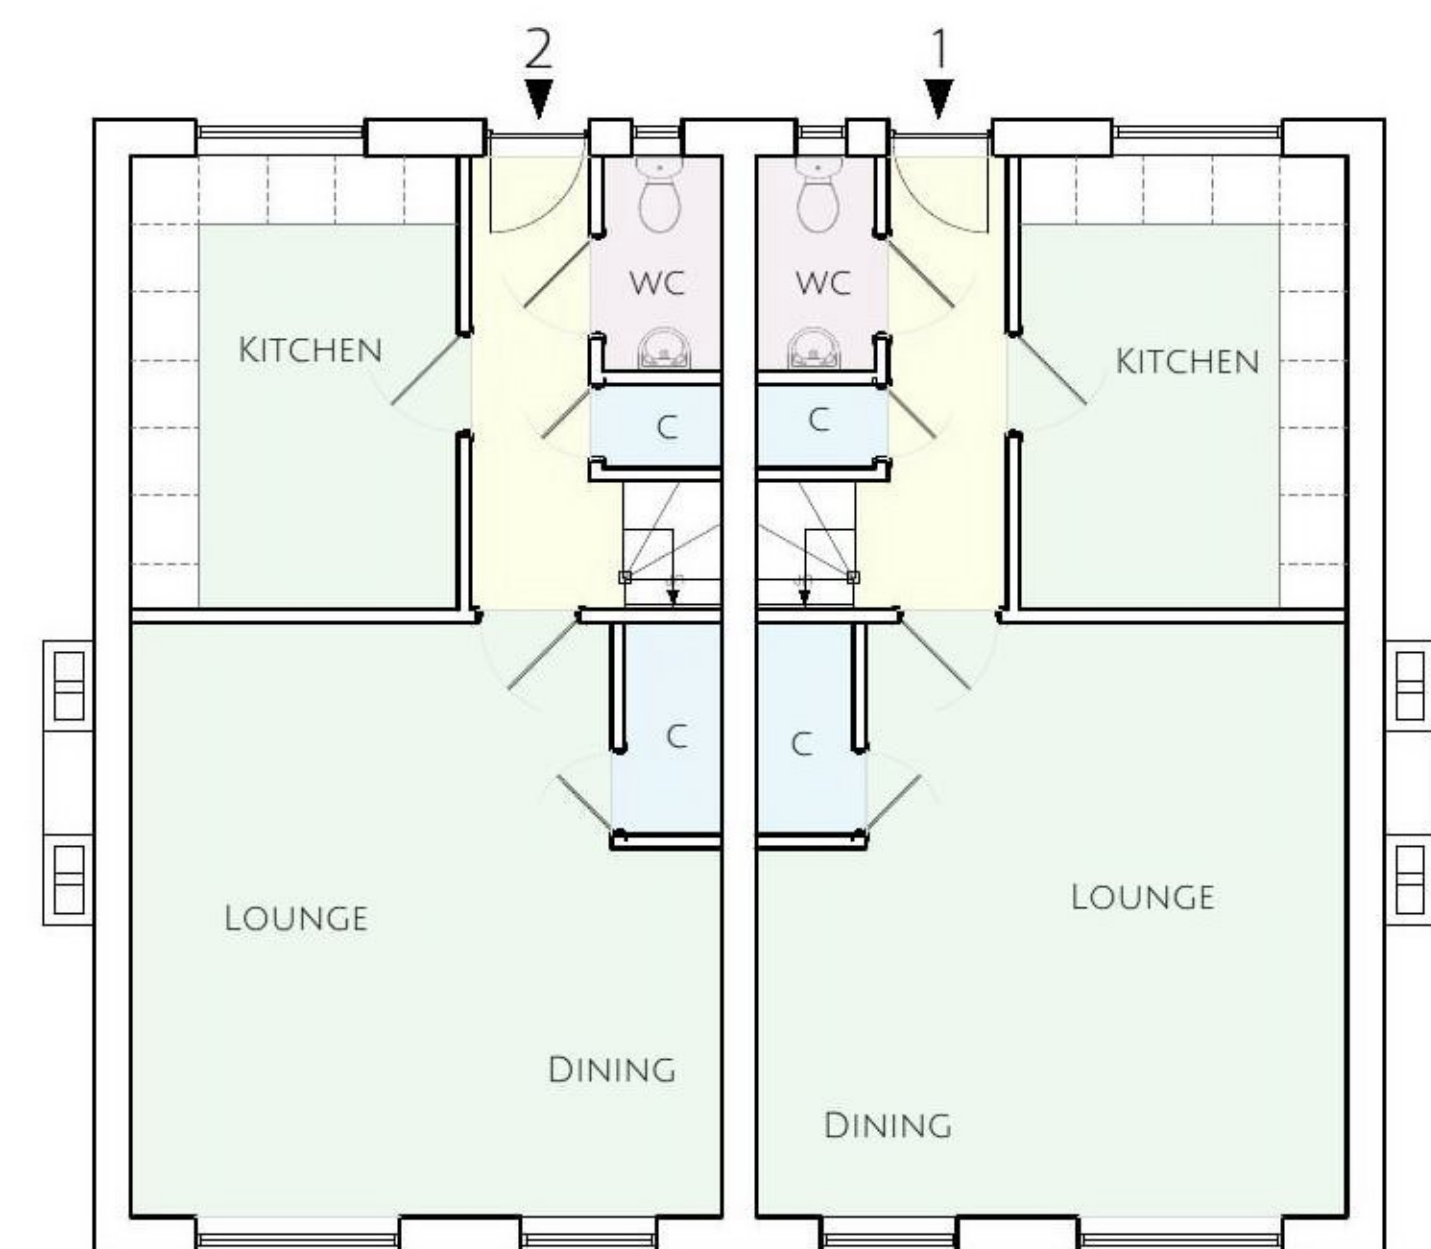

PROPOSED FIRST FLOOR 1:100

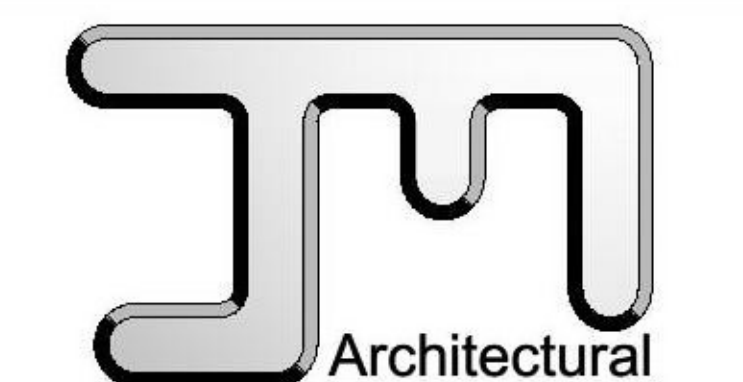

TEL: 01752 936125

WWW.J&MDESIGN.CO.UK

CLIENT  
 MRS S LEVERS  
 BOULDERS  
 HIGHER PENQUITE  
 ST BREWARD  
 CORNWALL  
 PL30 4NX

JOB  
 PROPOSED DEMOLITION OF  
 EXISTING BUNGALOW AND  
 CONSTRUCTION OF 3 NEW  
 DWELLINGS - RESUBMISSION  
 OF PA20/05828

DRG PROPOSED PLANS

APPLICATION REFERENCE PLANNING

SCALE 1:100 DRAWING NUMBER

DATE FEB 2021 DRAWN JH 809-07

CONTRACTORS MUST CHECK ALL DIMENSIONS ON SITE. ONLY FIGURED DIMENSIONS ARE TO BE WORKED FROM. ALL DISCREPANCIES MUST BE REPORTED IMMEDIATELY TO THE SUPERVISING OFFICER BEFORE PROCEEDING. © COPYRIGHT J&M DESIGN