





**ALEXANDRA CORK
HOME DESIGNS**

100 WESTBOURNE ROAD,
DOWNEND, BRISTOL,
BS16 6RD

07867 592195

www.alexandracork.co.uk
info@alexandracork.co.uk

PROJECT	65 THE CRESCENT
CLIENT	MR & MRS HEDINGER
DRAWING	PROPOSED BLOCK AND LOCATION PLANS
DATE	05.01.21
SCALE	1:200 1:1250@A3
REV	-

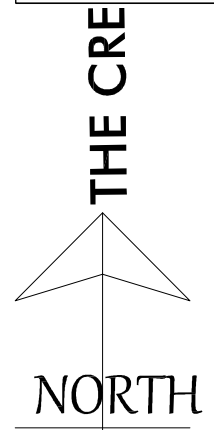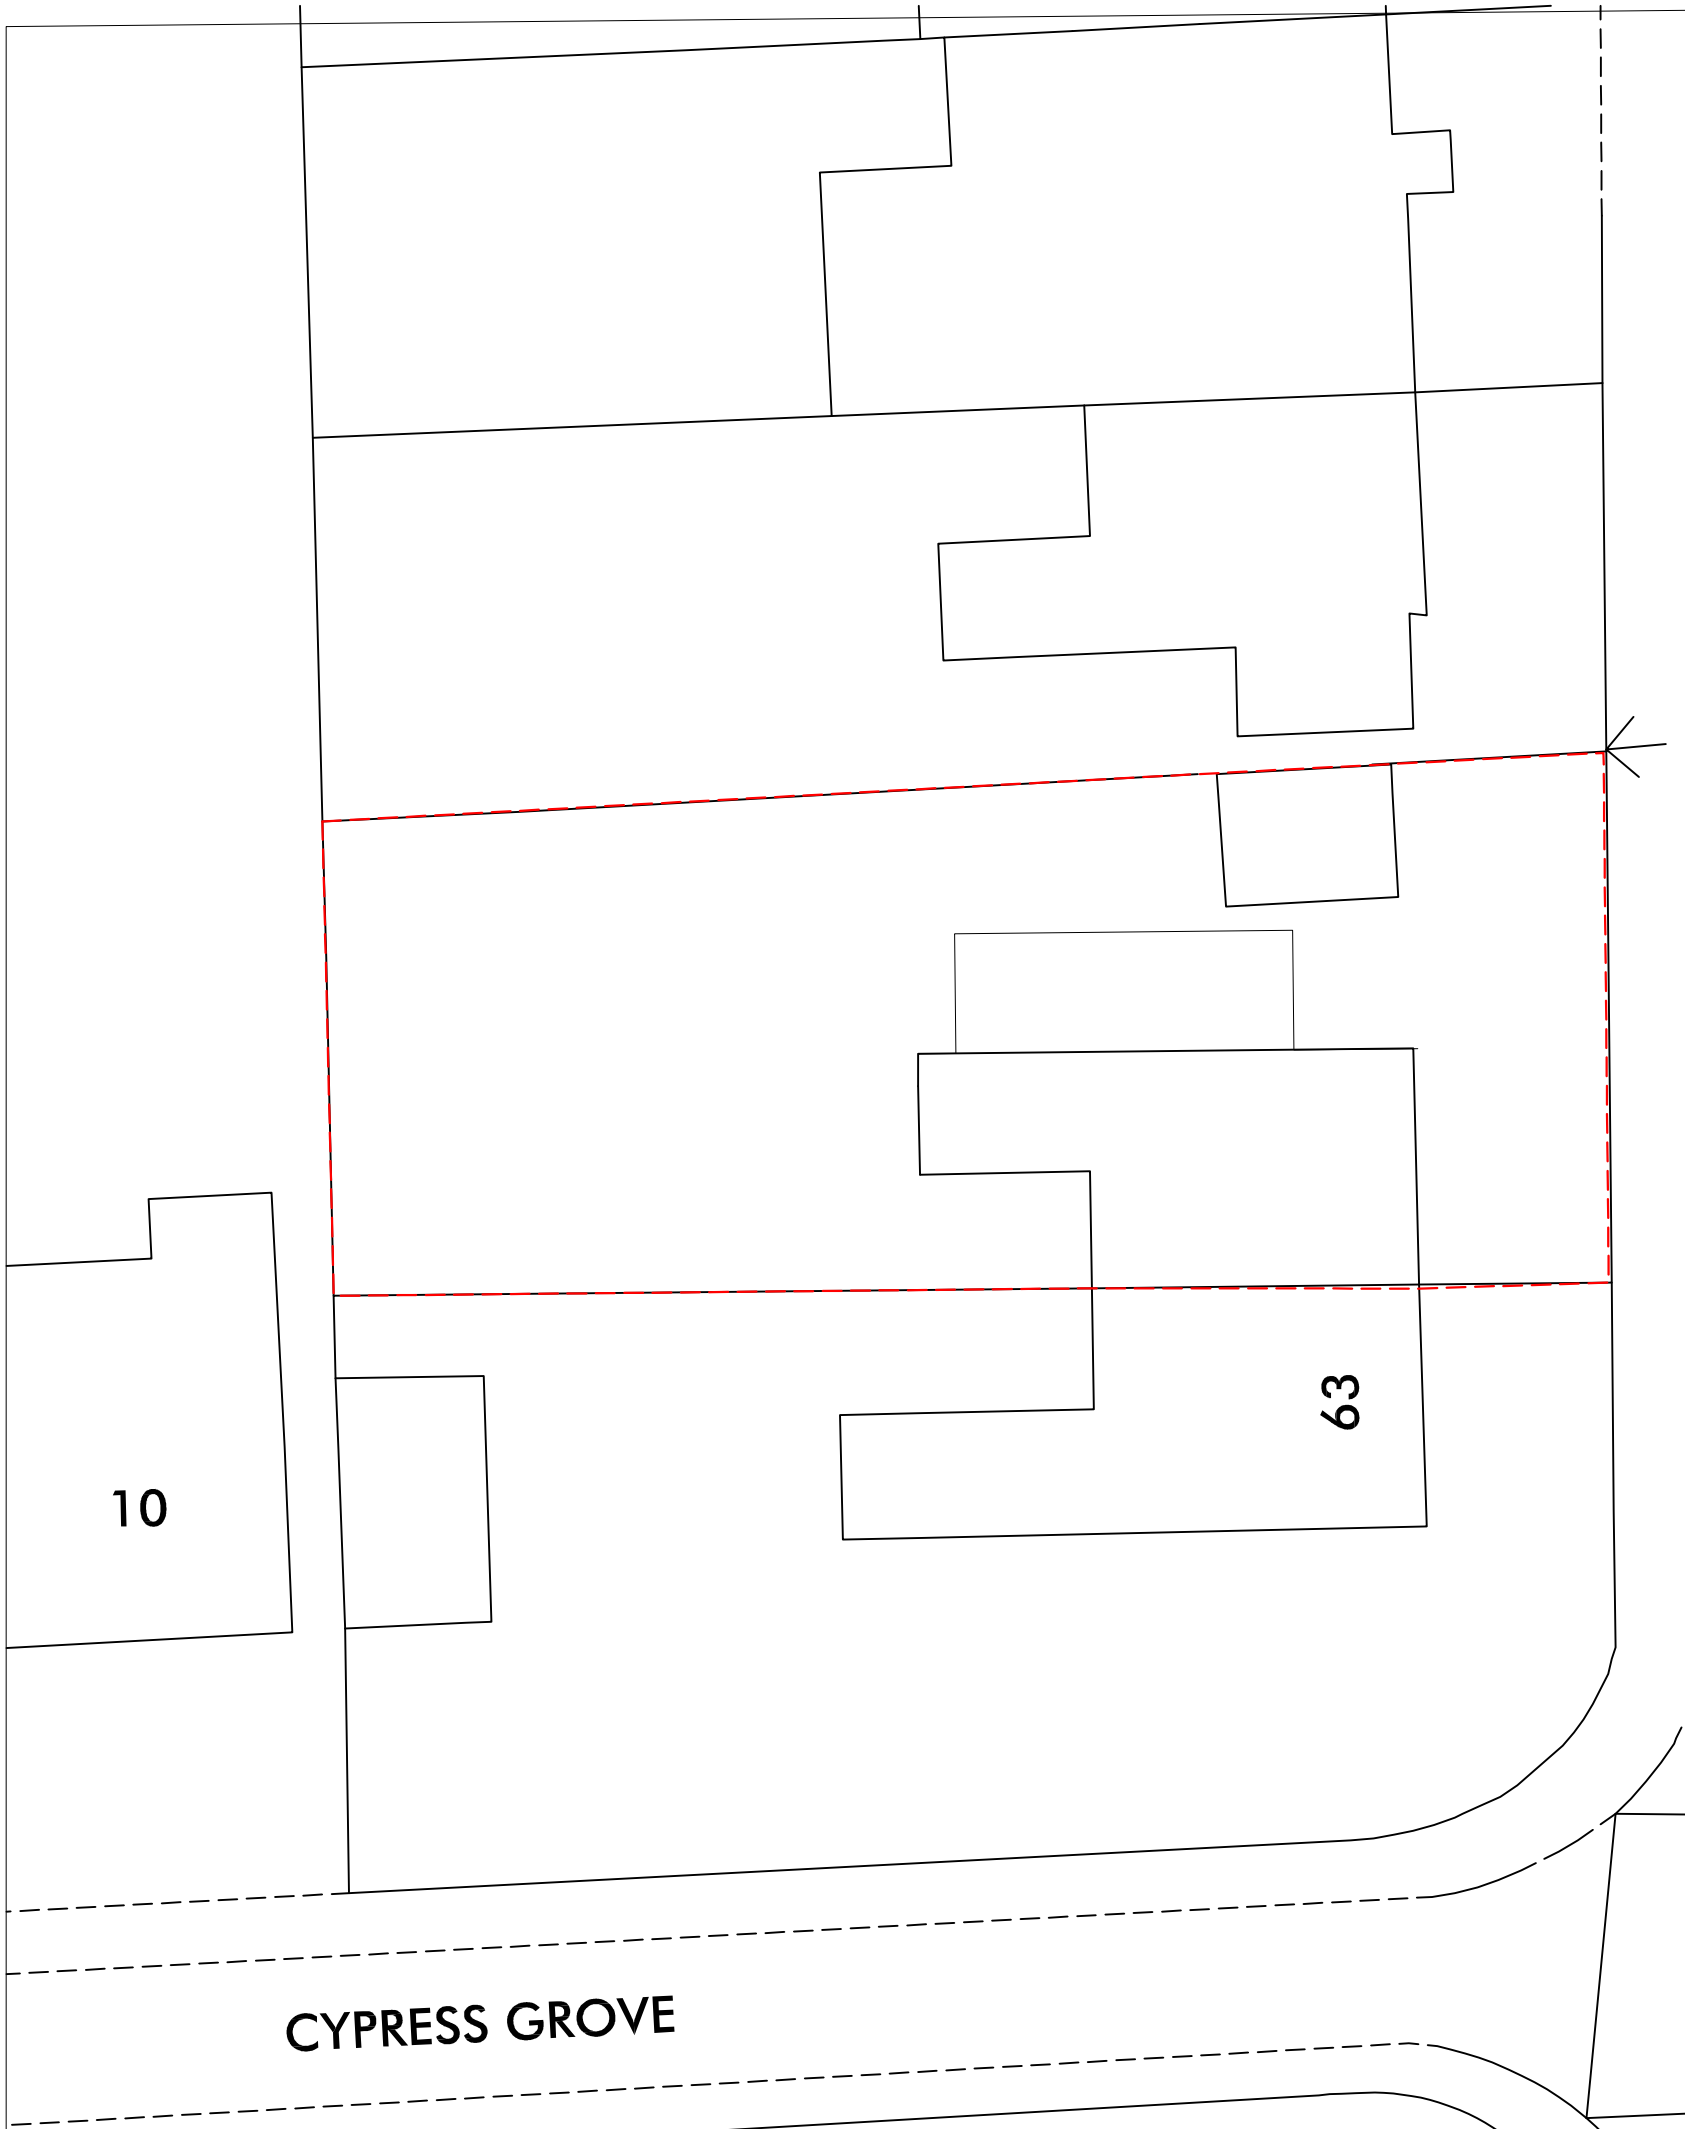

71.9m

CYPRESS GROVE

Ordnance Survey (c) Crown Copyright 2020. All rights reserved. Licence number 100022432

