



PLAN

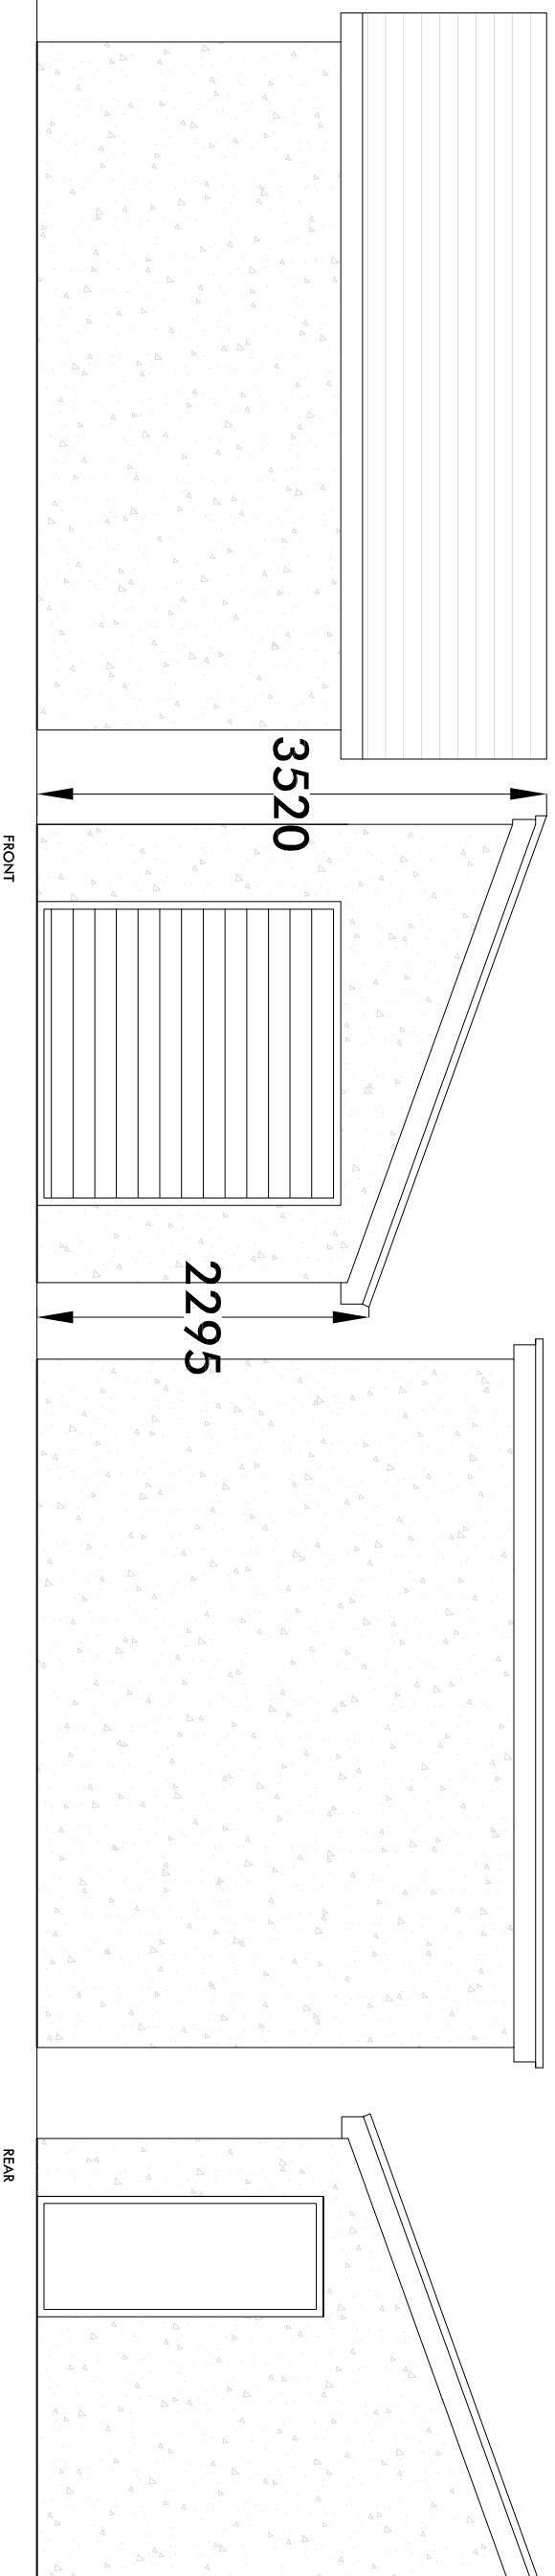

FRONT

REAR

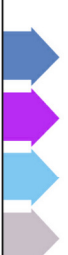

**ALEXANDRA CORK  
HOME DESIGNS**

100 WESTBOURNE ROAD,  
DOWNEND, BRISTOL,  
BS16 6RD

07867 592195

[www.alexandracork.co.uk](http://www.alexandracork.co.uk)  
[info@alexandracork.co.uk](mailto:info@alexandracork.co.uk)

**PROJECT**

65 THE CRESCENT

**CLIENT**

MR & MRS HEDINGER

**DRAWING**

PROPOSED GARAGE

**DATE**

14.12.20

**SCALE**

1:50@A3

**REV**

-